


FINAL	SURVEYED	DATE
SURVEY	TEMPLATE	BY
NOTE BOOK	AREAS CHECKED	
NO.		

ORIGINAL	SURVEYED	DATE
SURVEY	TEMPLATE	BY
NOTE BOOK	AREAS CHECKED	
NO.		

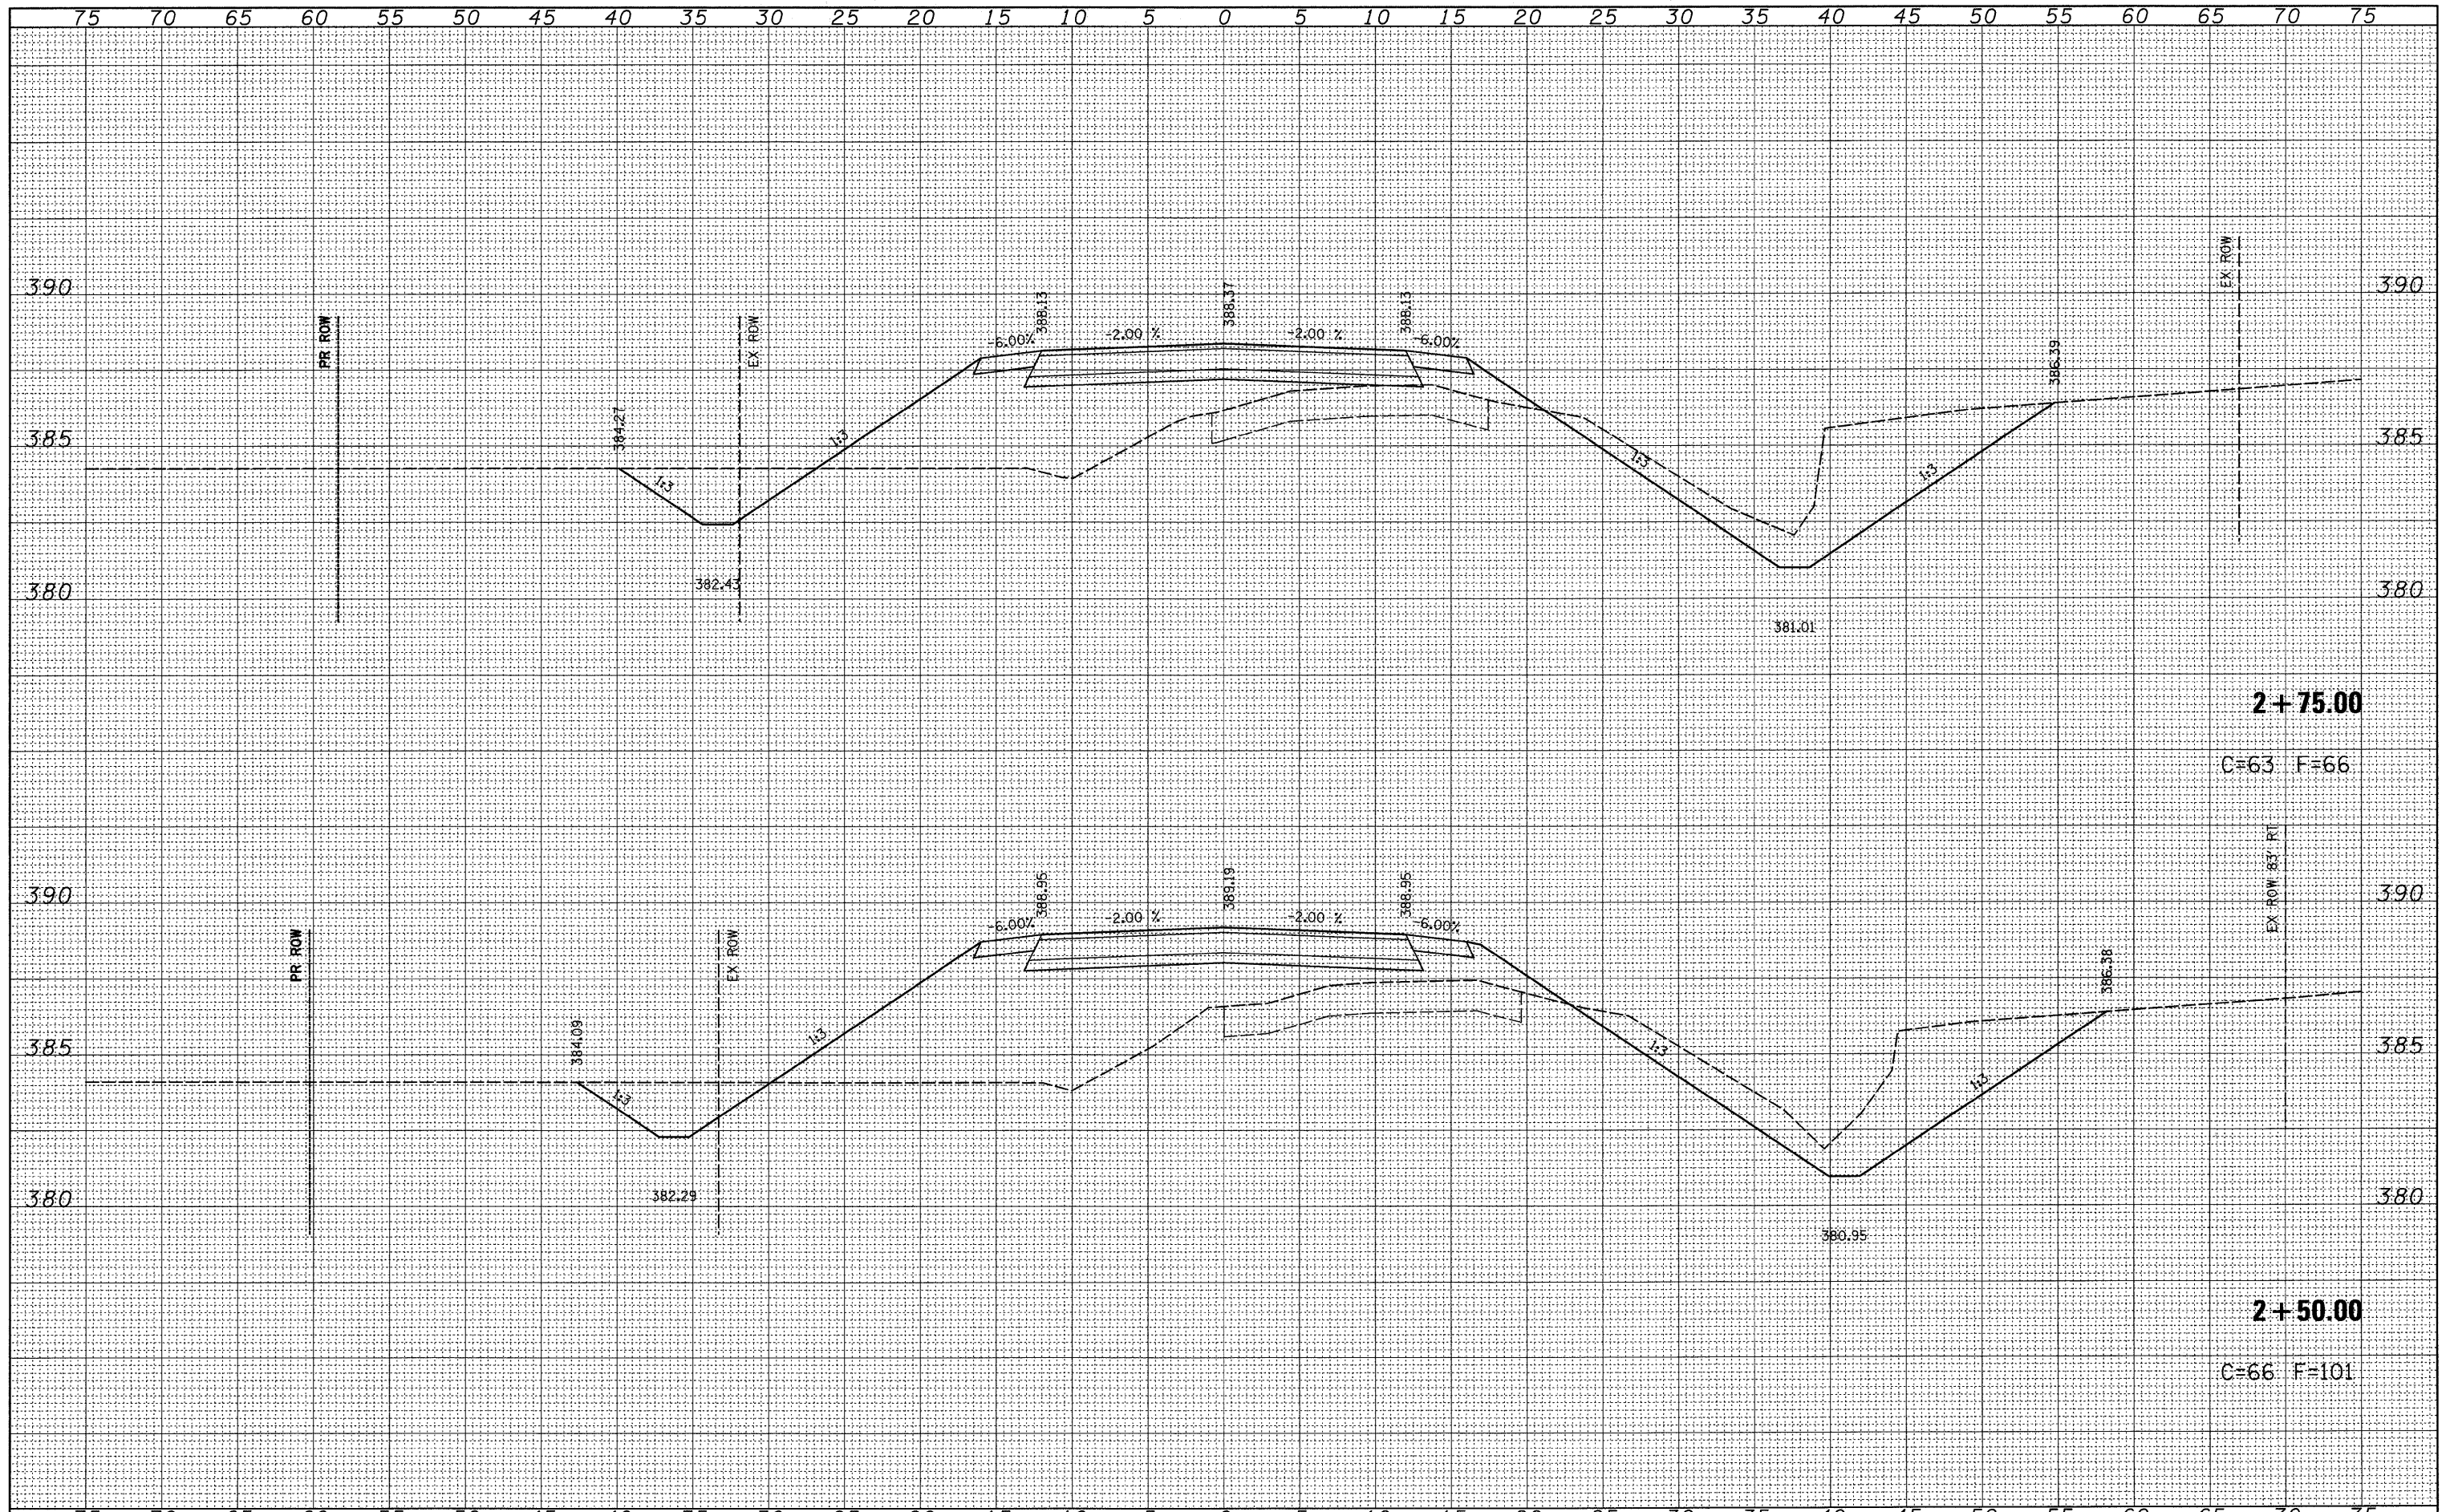

FILE NAME =	USER NAME = rook	DESIGNED -	REVISED -	STATE OF ILLINOIS DEPARTMENT OF TRANSPORTATION	DITCH BANK ROAD NORTH	F.A.P. RTE.	SECTION	COUNTY	TOTAL SHEETS	SHEET NO.
P:\0340601_04_FIN\060055\Drawings\secs\propdbr\shsheets.dgn		DRAWN -	REVISED -			823	(22BY-1,22BY2,22BR)B-1	WAYNE	142	134
PLOT SCALE = 5.0000' / 1".		CHECKED -	REVISED -			CONTRACT NO. 74238				
PLOT DATE = 3/26/2009		DATE -	REVISED -			FED. ROAD DIST. NO.	ILLINOIS FED. AID PROJECT			
				SCALE:	SHEET NO. 3 OF 8 SHEETS	STA. 2+50.00	TO STA. 2+75.00			