


DATE	
BY	
FINISHED	
SURVEY	
NOTE BOOK	
NO.	
TEMPLATES	
AREAS CHECKED	

DATE	
BY	
ORIGINAL	
SURVEY	
NOTE BOOK	
NO.	
TEMPLATES	
AREAS CHECKED	

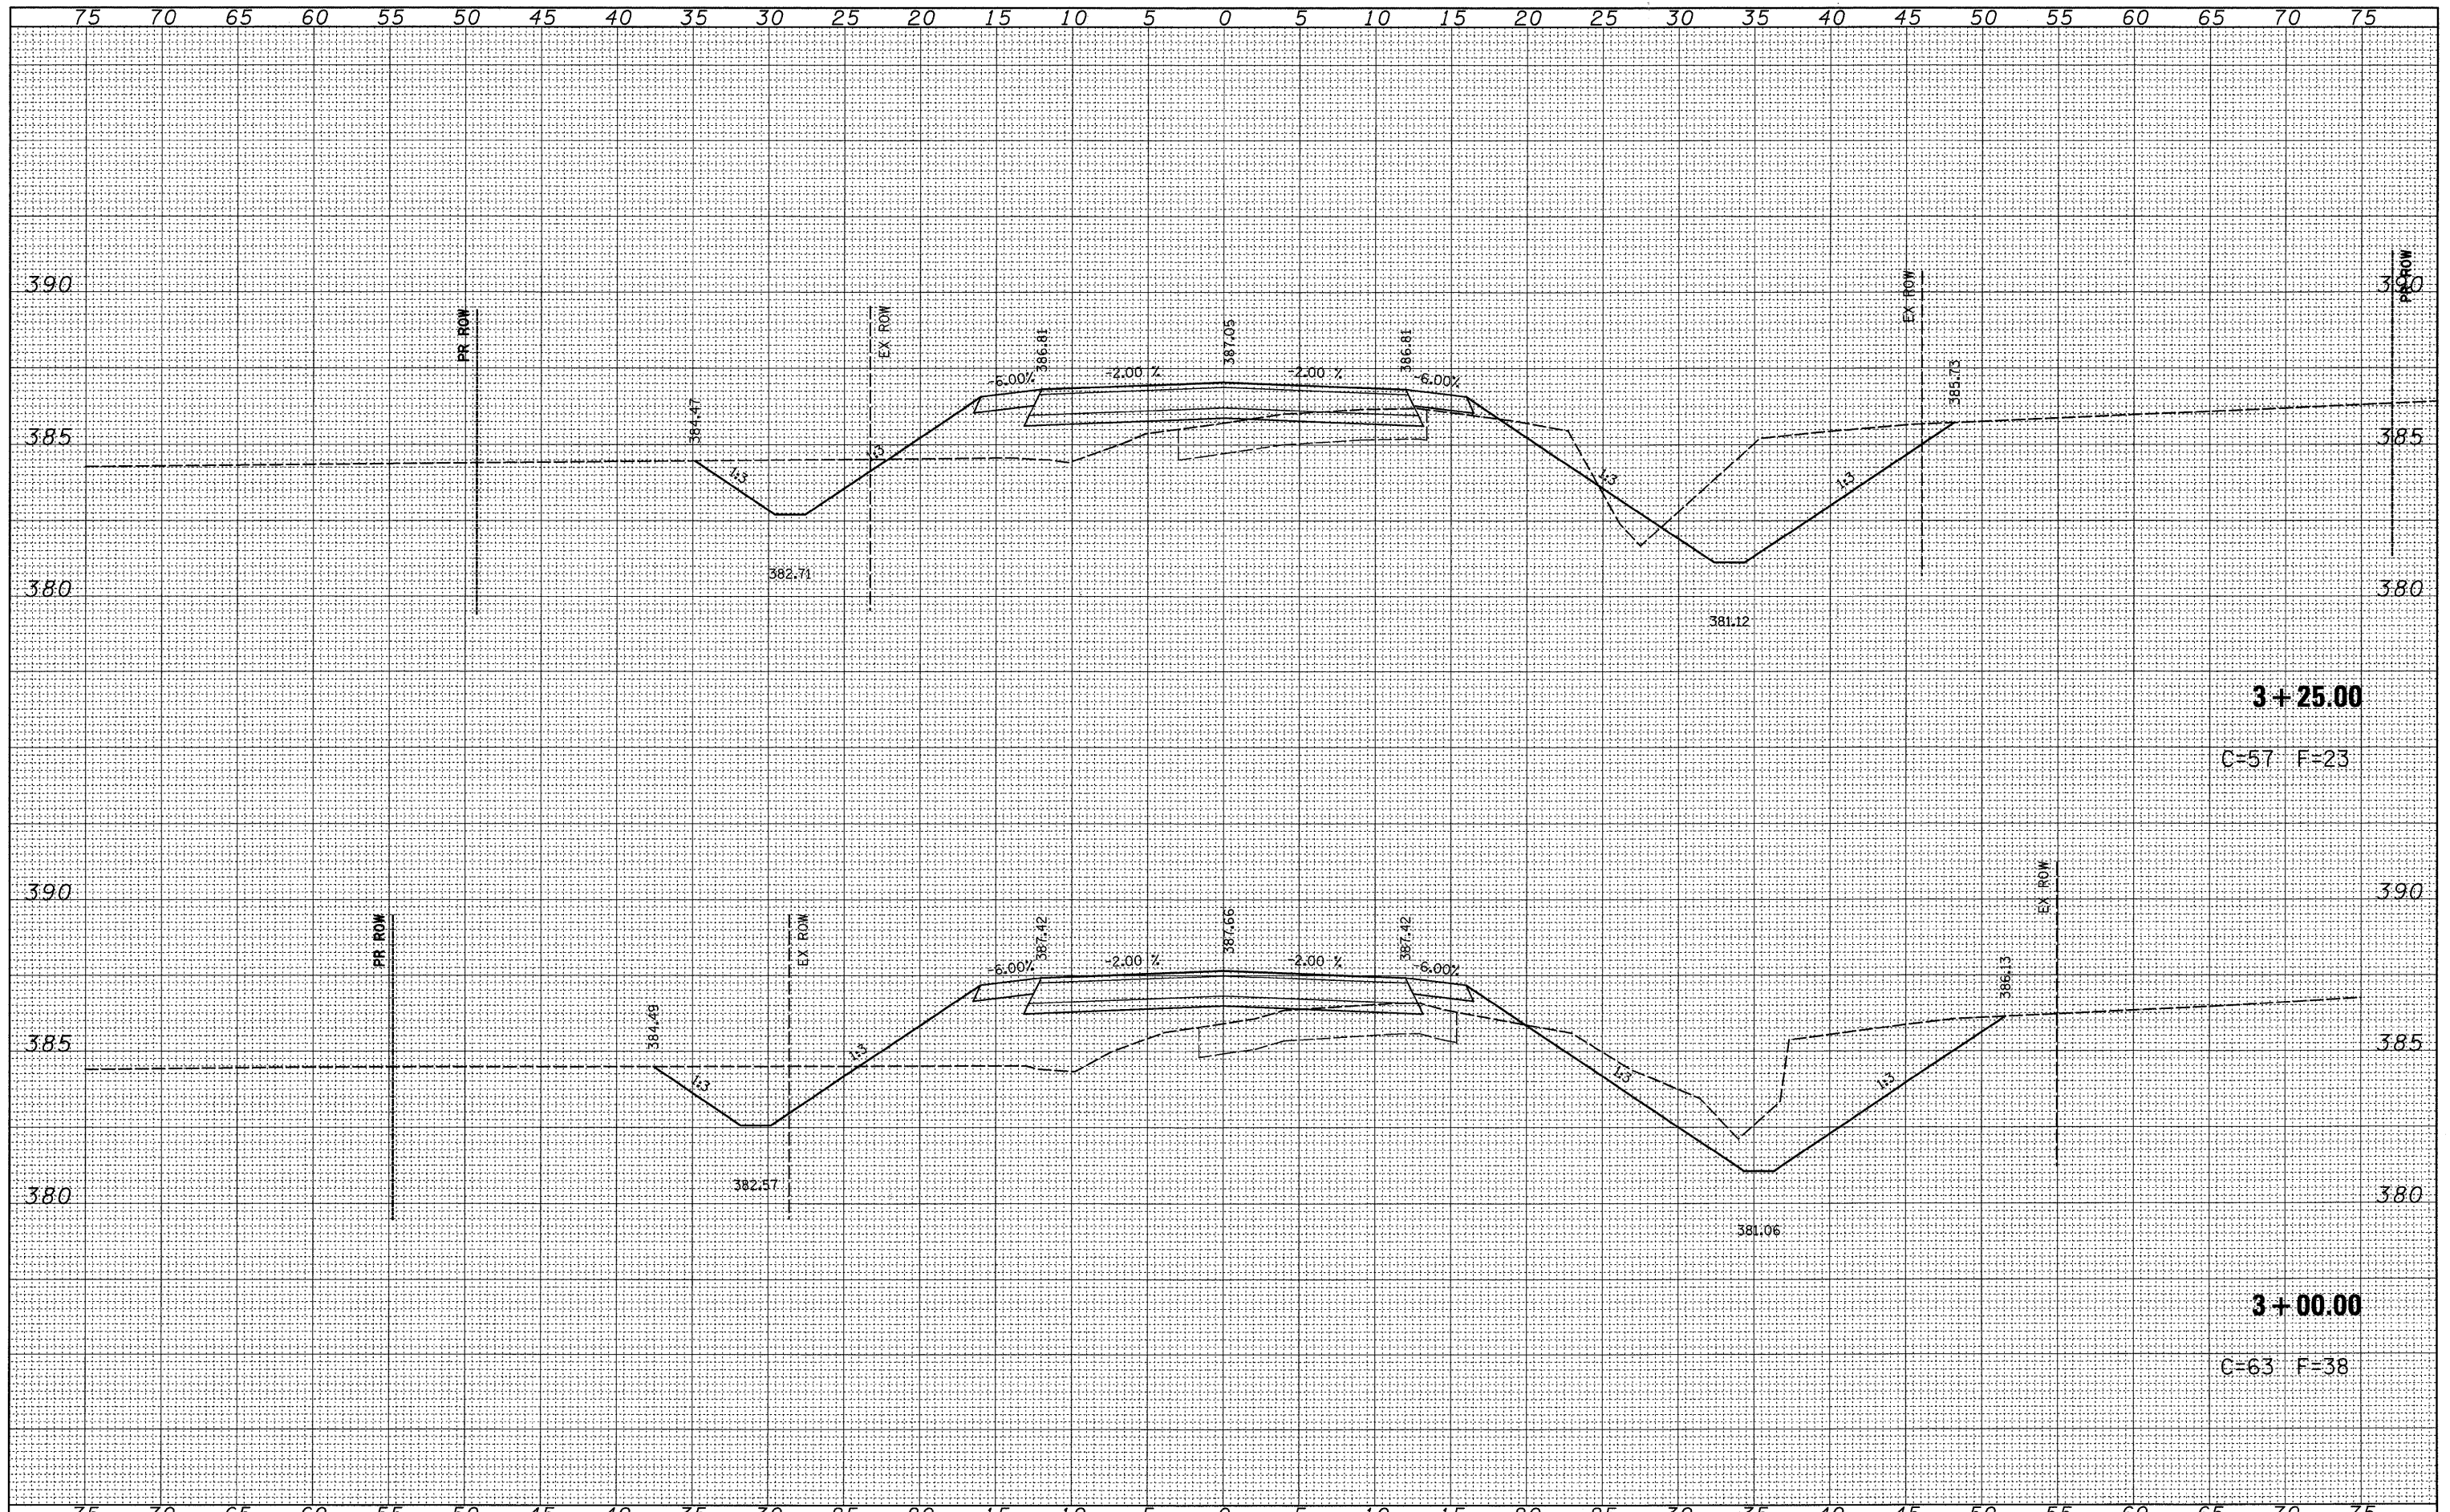

FILE NAME = P:\0340601.04\FIN0960055\Drawings\sscs\propdb\...  
 USER NAME = rook  
 PLOT SCALE = 5.0000' / IN.  
 PLOT DATE = 3/26/2009

DESIGNED	-	REVISED	-
DRAWN	-	REVISED	-
CHECKED	-	REVISED	-
DATE	-	REVISED	-

**STATE OF ILLINOIS  
DEPARTMENT OF TRANSPORTATION**

**DITCH BANK ROAD NORTH**  
 SCALE: SHEET NO. 4 OF 8 SHEETS STA. 3+00.00 TO STA. 3+25.00

F.A.P. RTE.	SECTION	COUNTY	TOTAL SHEETS	SHEET NO.
823	(22BY-1,22BY2,22BR)B-1	WAYNE	142	135
FED. ROAD DIST. NO.		ILLINOIS FED. AID PROJECT	CONTRACT NO. 74238	