


DATE	
BY	
FINN	
SURVEY	
NOTE BOOK	
NO.	
TEMPL	
AREAS	
CHECKED	

DATE	
BY	
ORIGINAL	
SURVEY	
NOTE BOOK	
NO.	
TEMPL	
AREAS	
CHECKED	

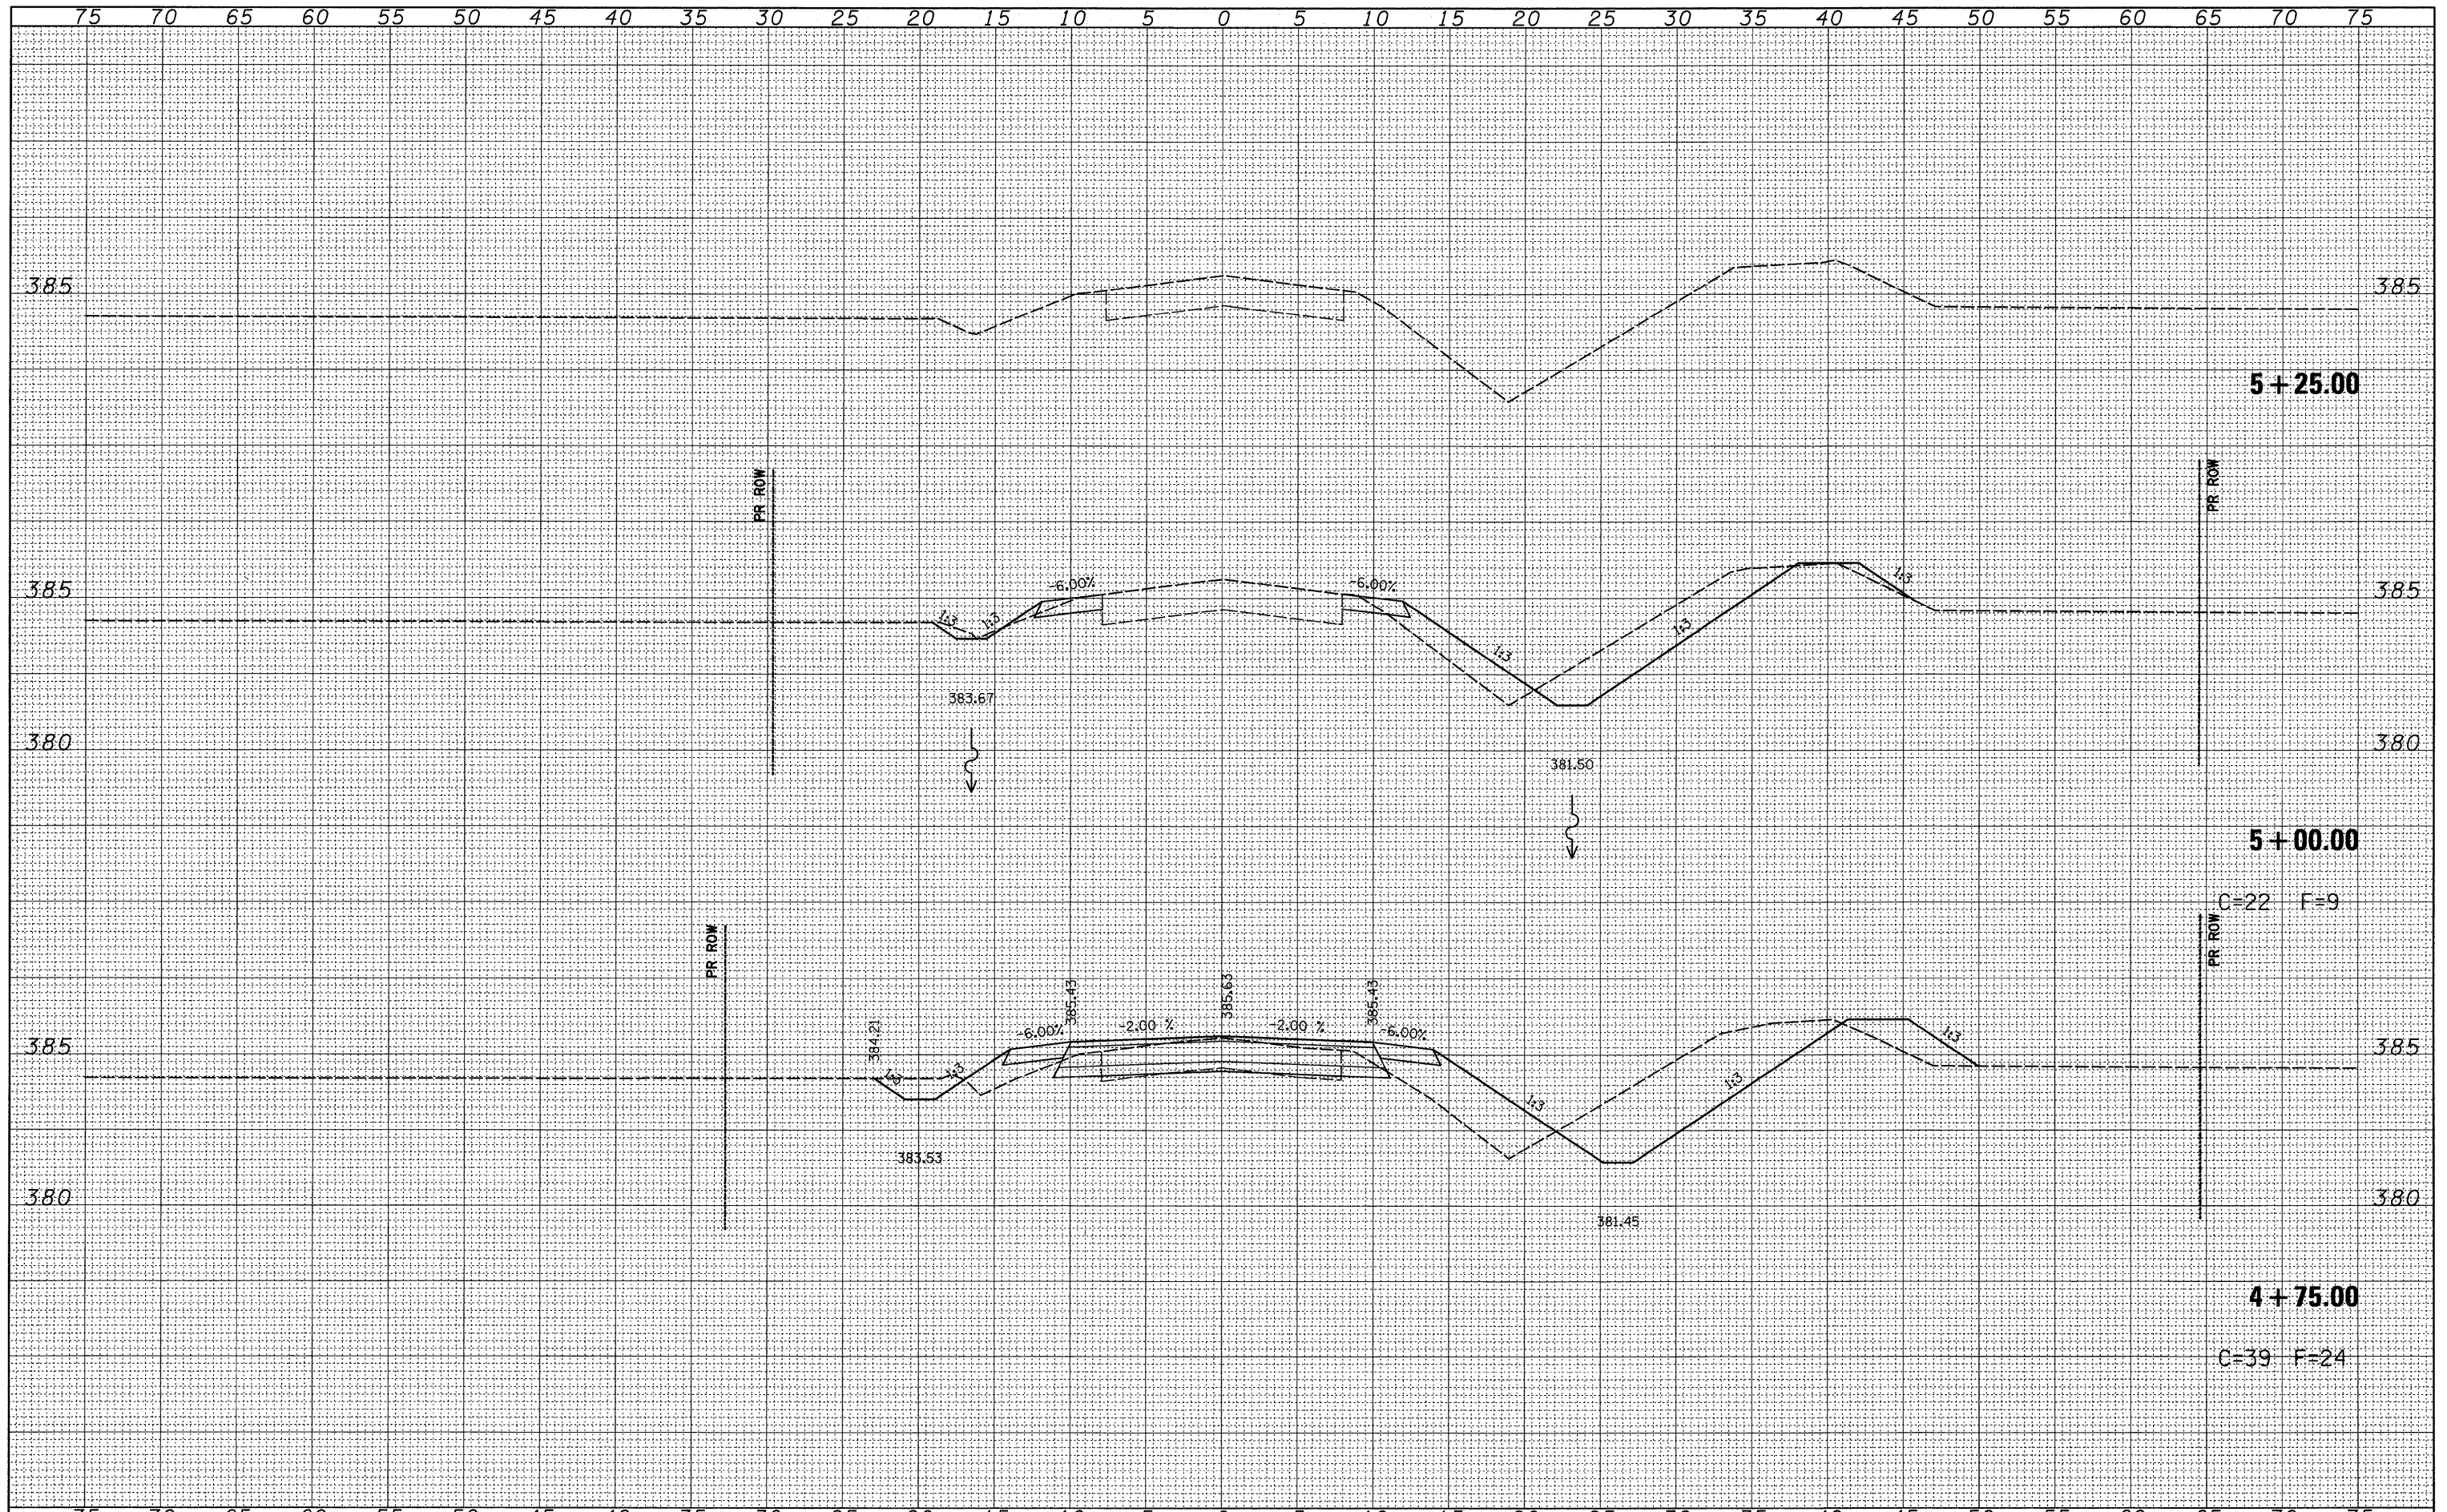

FILE NAME = P:\0340601.04\FIN\960055\Drawings\secs\propdbr\thsheets.dgn	USER NAME = rook	DESIGNED -	REVISED -	STATE OF ILLINOIS DEPARTMENT OF TRANSPORTATION	DITCH BANK ROAD NORTH		F.R.T.E. 823	SECTION (22BY-1,22BY2,22BRIB-1)	COUNTY WAYNE	TOTAL SHEETS 142	SHEET NO. 139
PLOT SCALE = 5.0000' / IN.	PLOT DATE = 3/26/2009	DRAWN -	REVISED -		SCALE:	SHEET NO. 8 OF 8 SHEETS	STA. 4+75.00 TO STA. 5+25.00	FED. ROAD DIST. NO. ILLINOIS FED. AID PROJECT		CONTRACT NO. 74238	
		CHECKED -	REVISED -								
		DATE -	REVISED -								