


MATCHLINE STATION 239+00.00

NOTE: STATION AND OFFSETS SHOWN ARE FROM ϕ IL RTE 1

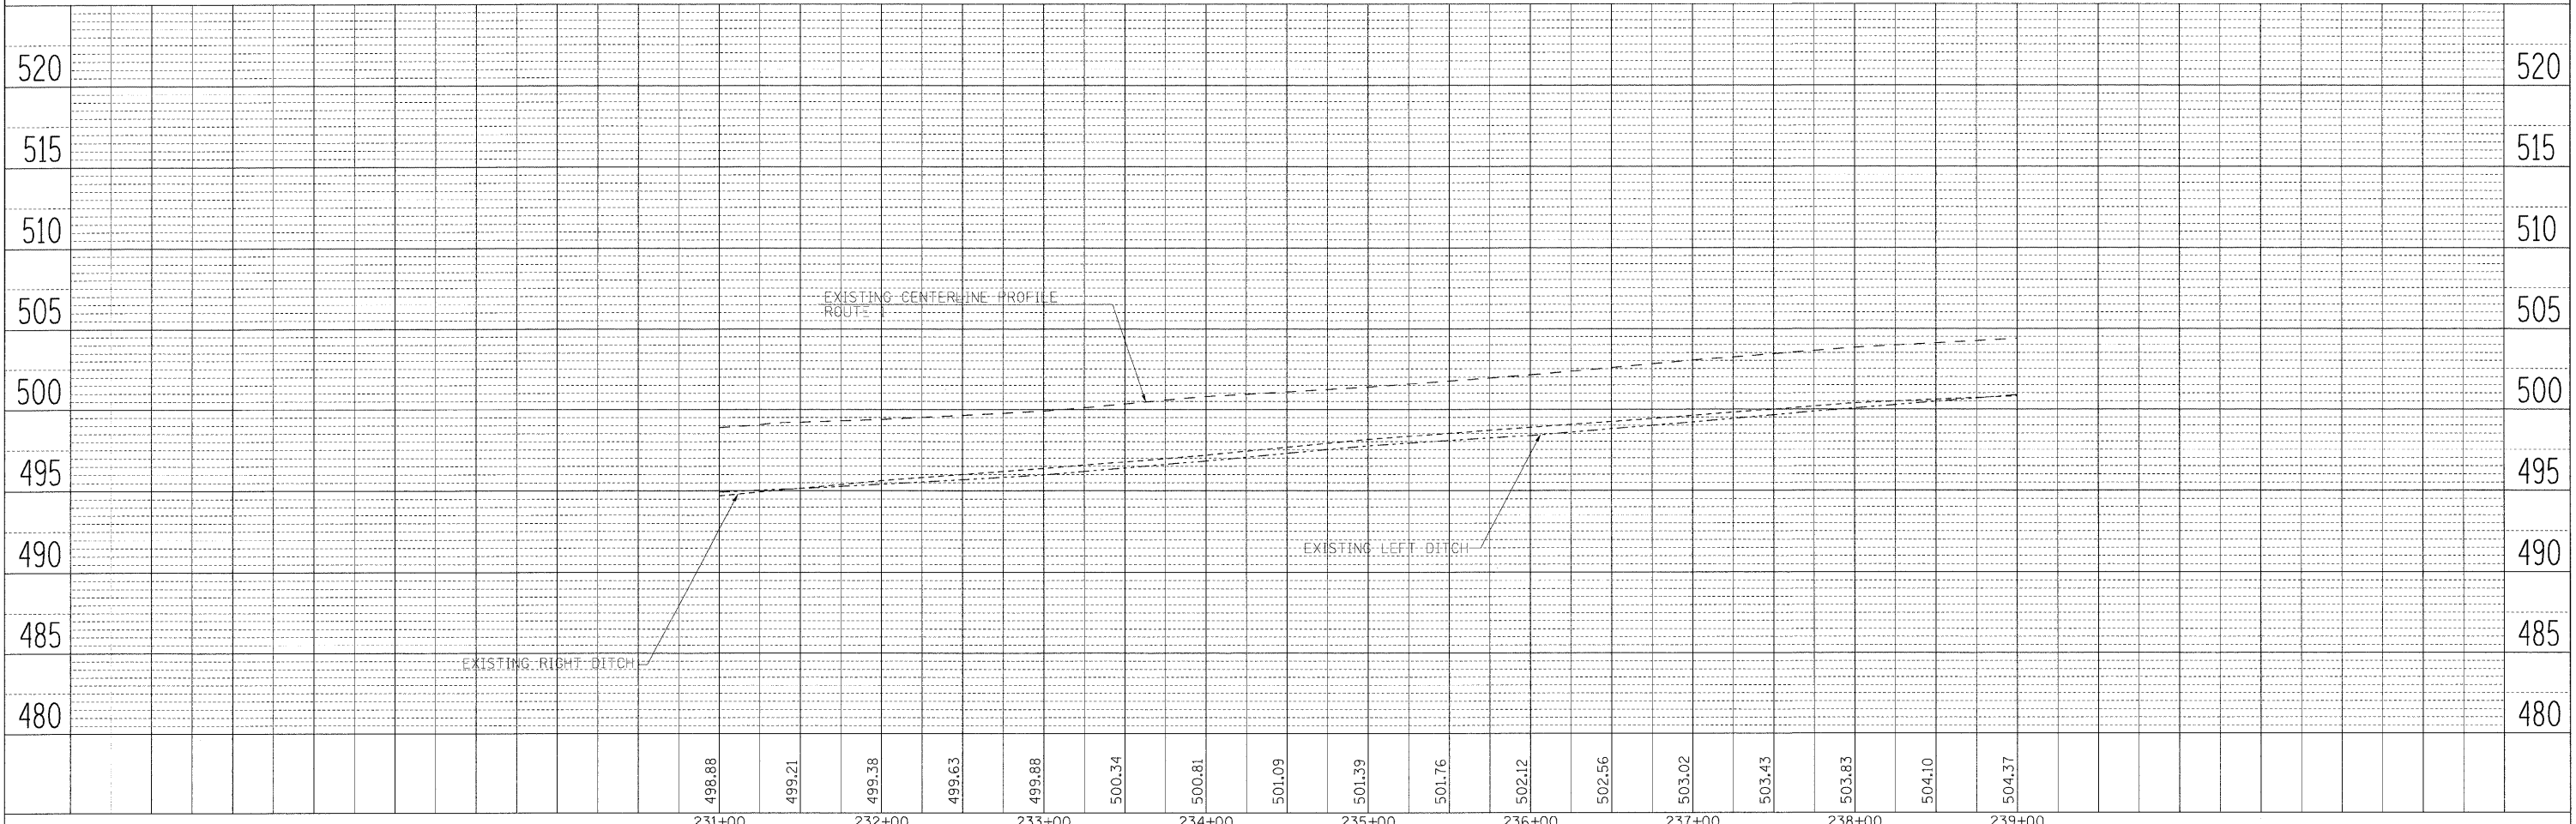

PLAN
 REVISIONS
 PLOTTED
 ALIGNMENT CHECKED
 NOTE BOOK NO.
 CAD FILE NAME

PROFILE
 REVISIONS
 PLOTTED
 GRADES CHECKED
 NOTE BOOK NO.
 STRUCTURE NOTATIONS CHECKED

FILE NAME =	USER NAME = moakley	DESIGNED -	REVISED -	STATE OF ILLINOIS DEPARTMENT OF TRANSPORTATION	IL ROUTE 1	SCALE:	SHEET NO. 1 OF 2 SHEETS	STA. 239+00.00 TO STA. 235+34.482	F.A.P. RTE. 332	SECTION 22N	COUNTY CRAWFORD	TOTAL SHEETS 22	SHEET NO. 7
P:\2342702\Hutsonville\Drawings\plan\prof\PlanProf.dgn	PLOT SCALE = 50.0000' / IN.	CHECKED -	REVISED -			FED. ROAD DIST. NO.	ILLINOIS FED. AID PROJECT	CONTRACT NO. 74300					
PLOT DATE = 12/16/2006	DATE -	REVISED -											