


FINAL	SURVEYED	DATE
SIGNED	PLOTTED	BY
NOTE BOOK	TEMPLATE	
NO.	AREAS	CHECKED

ORIGINAL	SURVEYED	DATE
SIGNED	PLOTTED	BY
NOTE BOOK	TEMPLATE	
NO.	AREAS	CHECKED

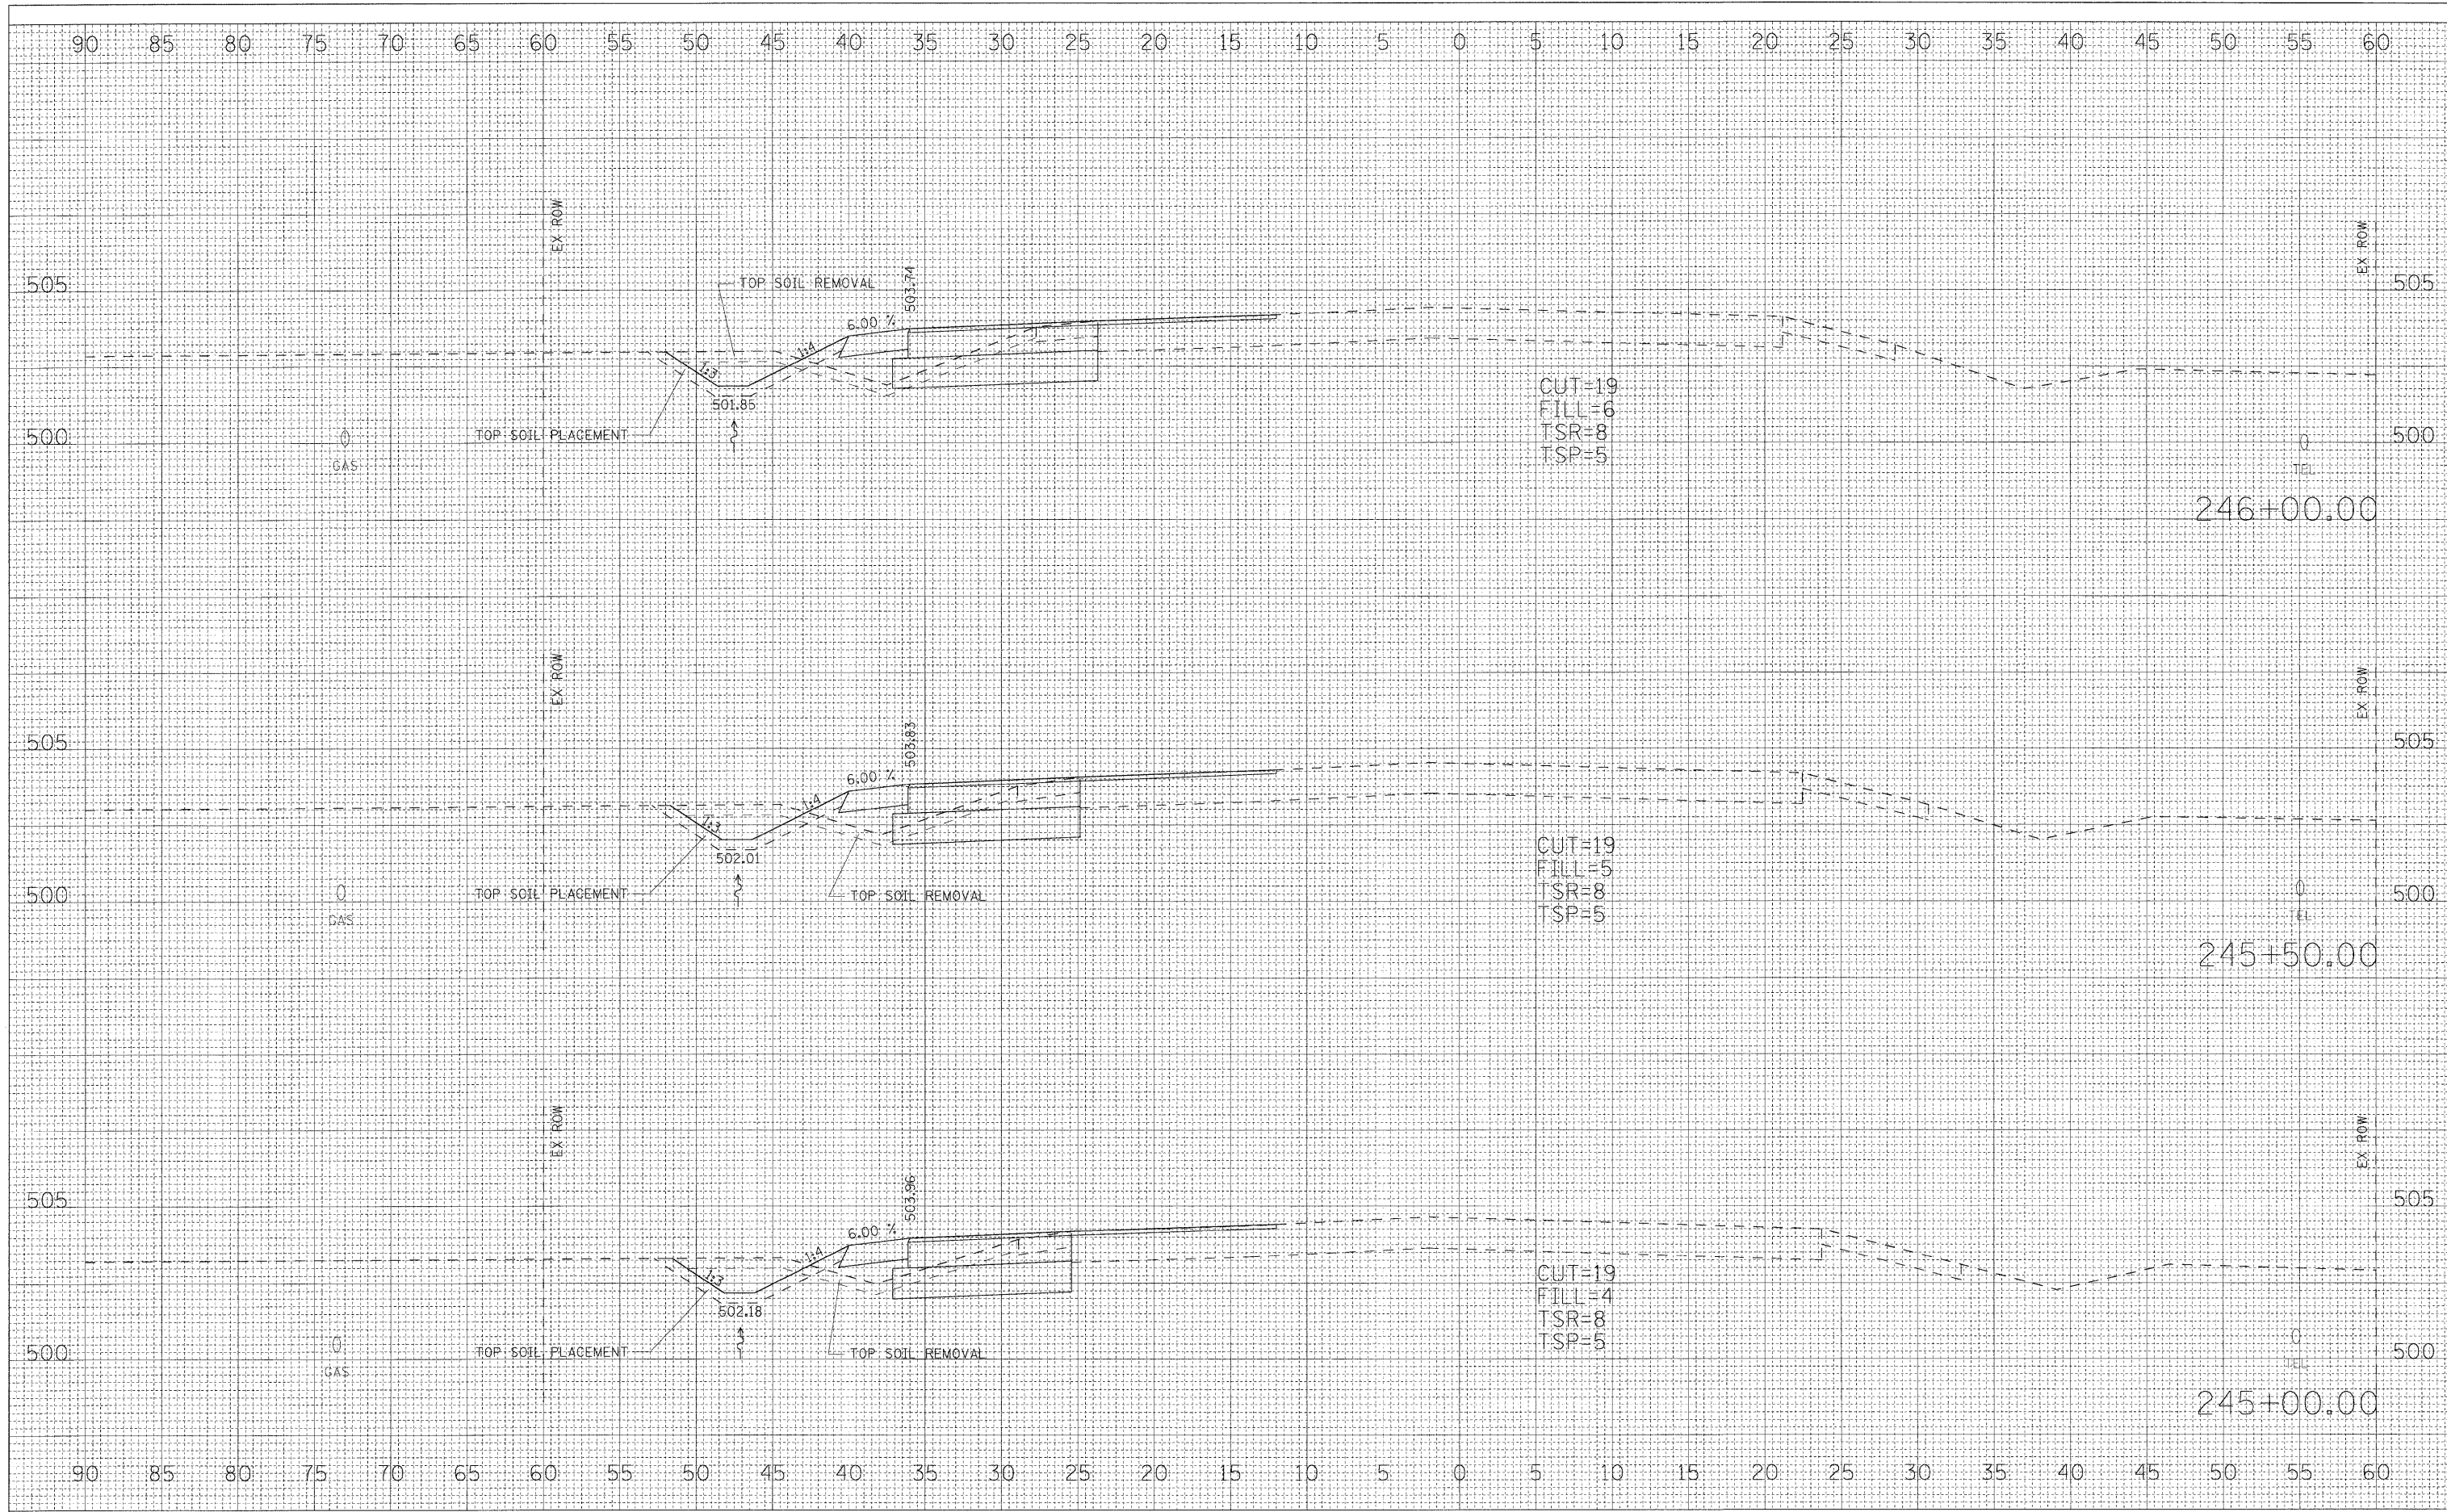

FILE NAME = P:\0340702\Hutsonville\Drawings\sections\rtel_sheets.dgn	USER NAME = moakley	DESIGNED -	REVISED -	STATE OF ILLINOIS DEPARTMENT OF TRANSPORTATION	IL ROUTE 1	F.A.P. RTE. 332	SECTION 22N	COUNTY CRAWFORD	TOTAL SHEETS 22	SHEET NO. 17		
PLOT SCALE = 5.0000" / IN.	PLOT DATE = 12/16/2008	DRAWN -	REVISED -			SCALE:	SHEET NO. OF SHEETS	STA. 245+00.00 TO STA. 246+00.00	CONTRACT NO. 74300			
		CHECKED -	REVISED -			FED. ROAD DIST. NO. ILLINOIS FED. AID PROJECT						
		DATE -	REVISED -									