


FINAL SURVEY	SURVEYED	BY	DATE
NOTE BOOK NO.	PLOTTED TEMPLATE		
	AREAS CHECKED		

ORIGINAL SURVEY	SURVEYED	BY	DATE
NOTE BOOK NO.	PLOTTED TEMPLATE		
	AREAS CHECKED		

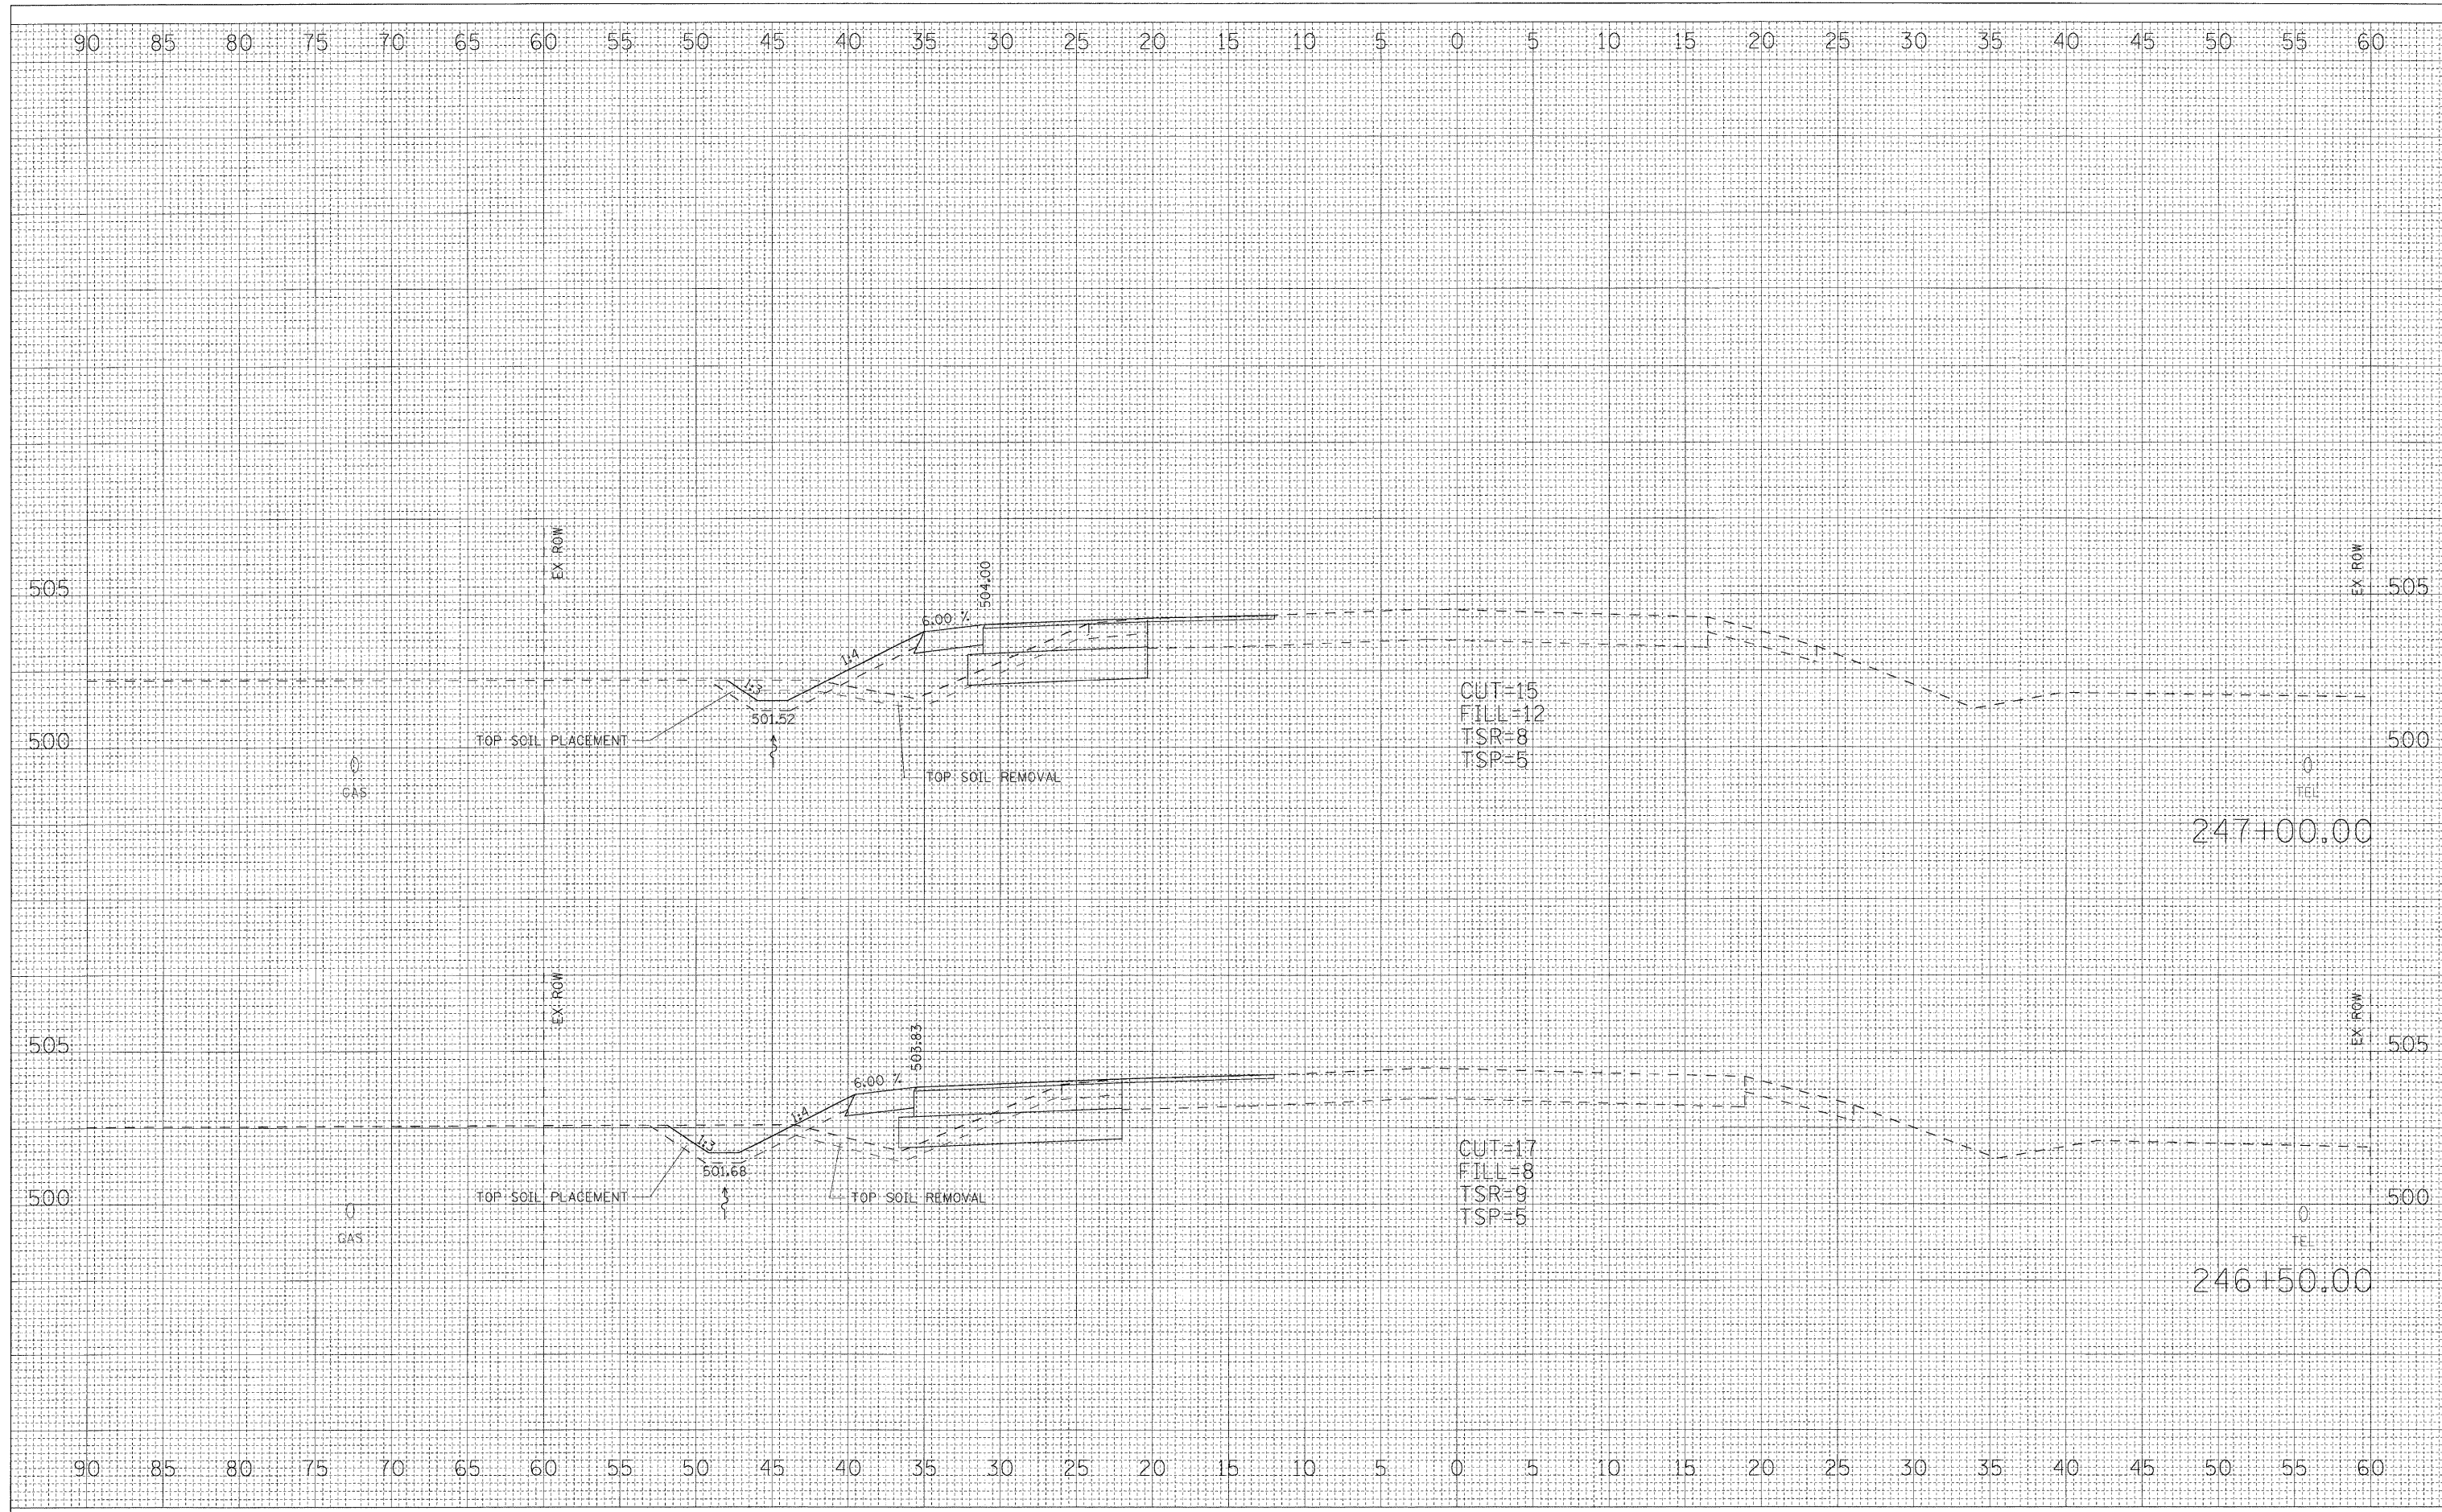

FILE NAME = P:\2340702\Hutsonville\Drawings\sections\1\rel\sheet.dgn	USER NAME = moakley	DESIGNED -	REVISED -	<b>STATE OF ILLINOIS DEPARTMENT OF TRANSPORTATION</b>	<b>IL ROUTE 1</b>		F.A.P. RTE. 332	SECTION 22N	COUNTY CRAWFORD	TOTAL SHEETS 22	SHEET NO. 18
PLOT SCALE = 5.0000' / IN.	PLOT DATE = 12/16/2008	DRAWN -	REVISED -		SCALE:	SHEET NO. OF SHEETS	STA. 246+50.00 TO STA. 247+00.00	FED. ROAD DIST. NO.	ILLINOIS FED. AID PROJECT	CONTRACT NO. 74300	
		CHECKED -	REVISED -								
		DATE -	REVISED -								