


FINAL SURVEY NO.	SURVEYED	BY	DATE
NOTE BOOK NO.	PLOTTED		
	TEMPLATE		
	AREAS CHECKED		

ORIGINAL SURVEY NO.	SURVEYED	BY	DATE
NOTE BOOK NO.	PLOTTED		
	TEMPLATE		
	AREAS CHECKED		

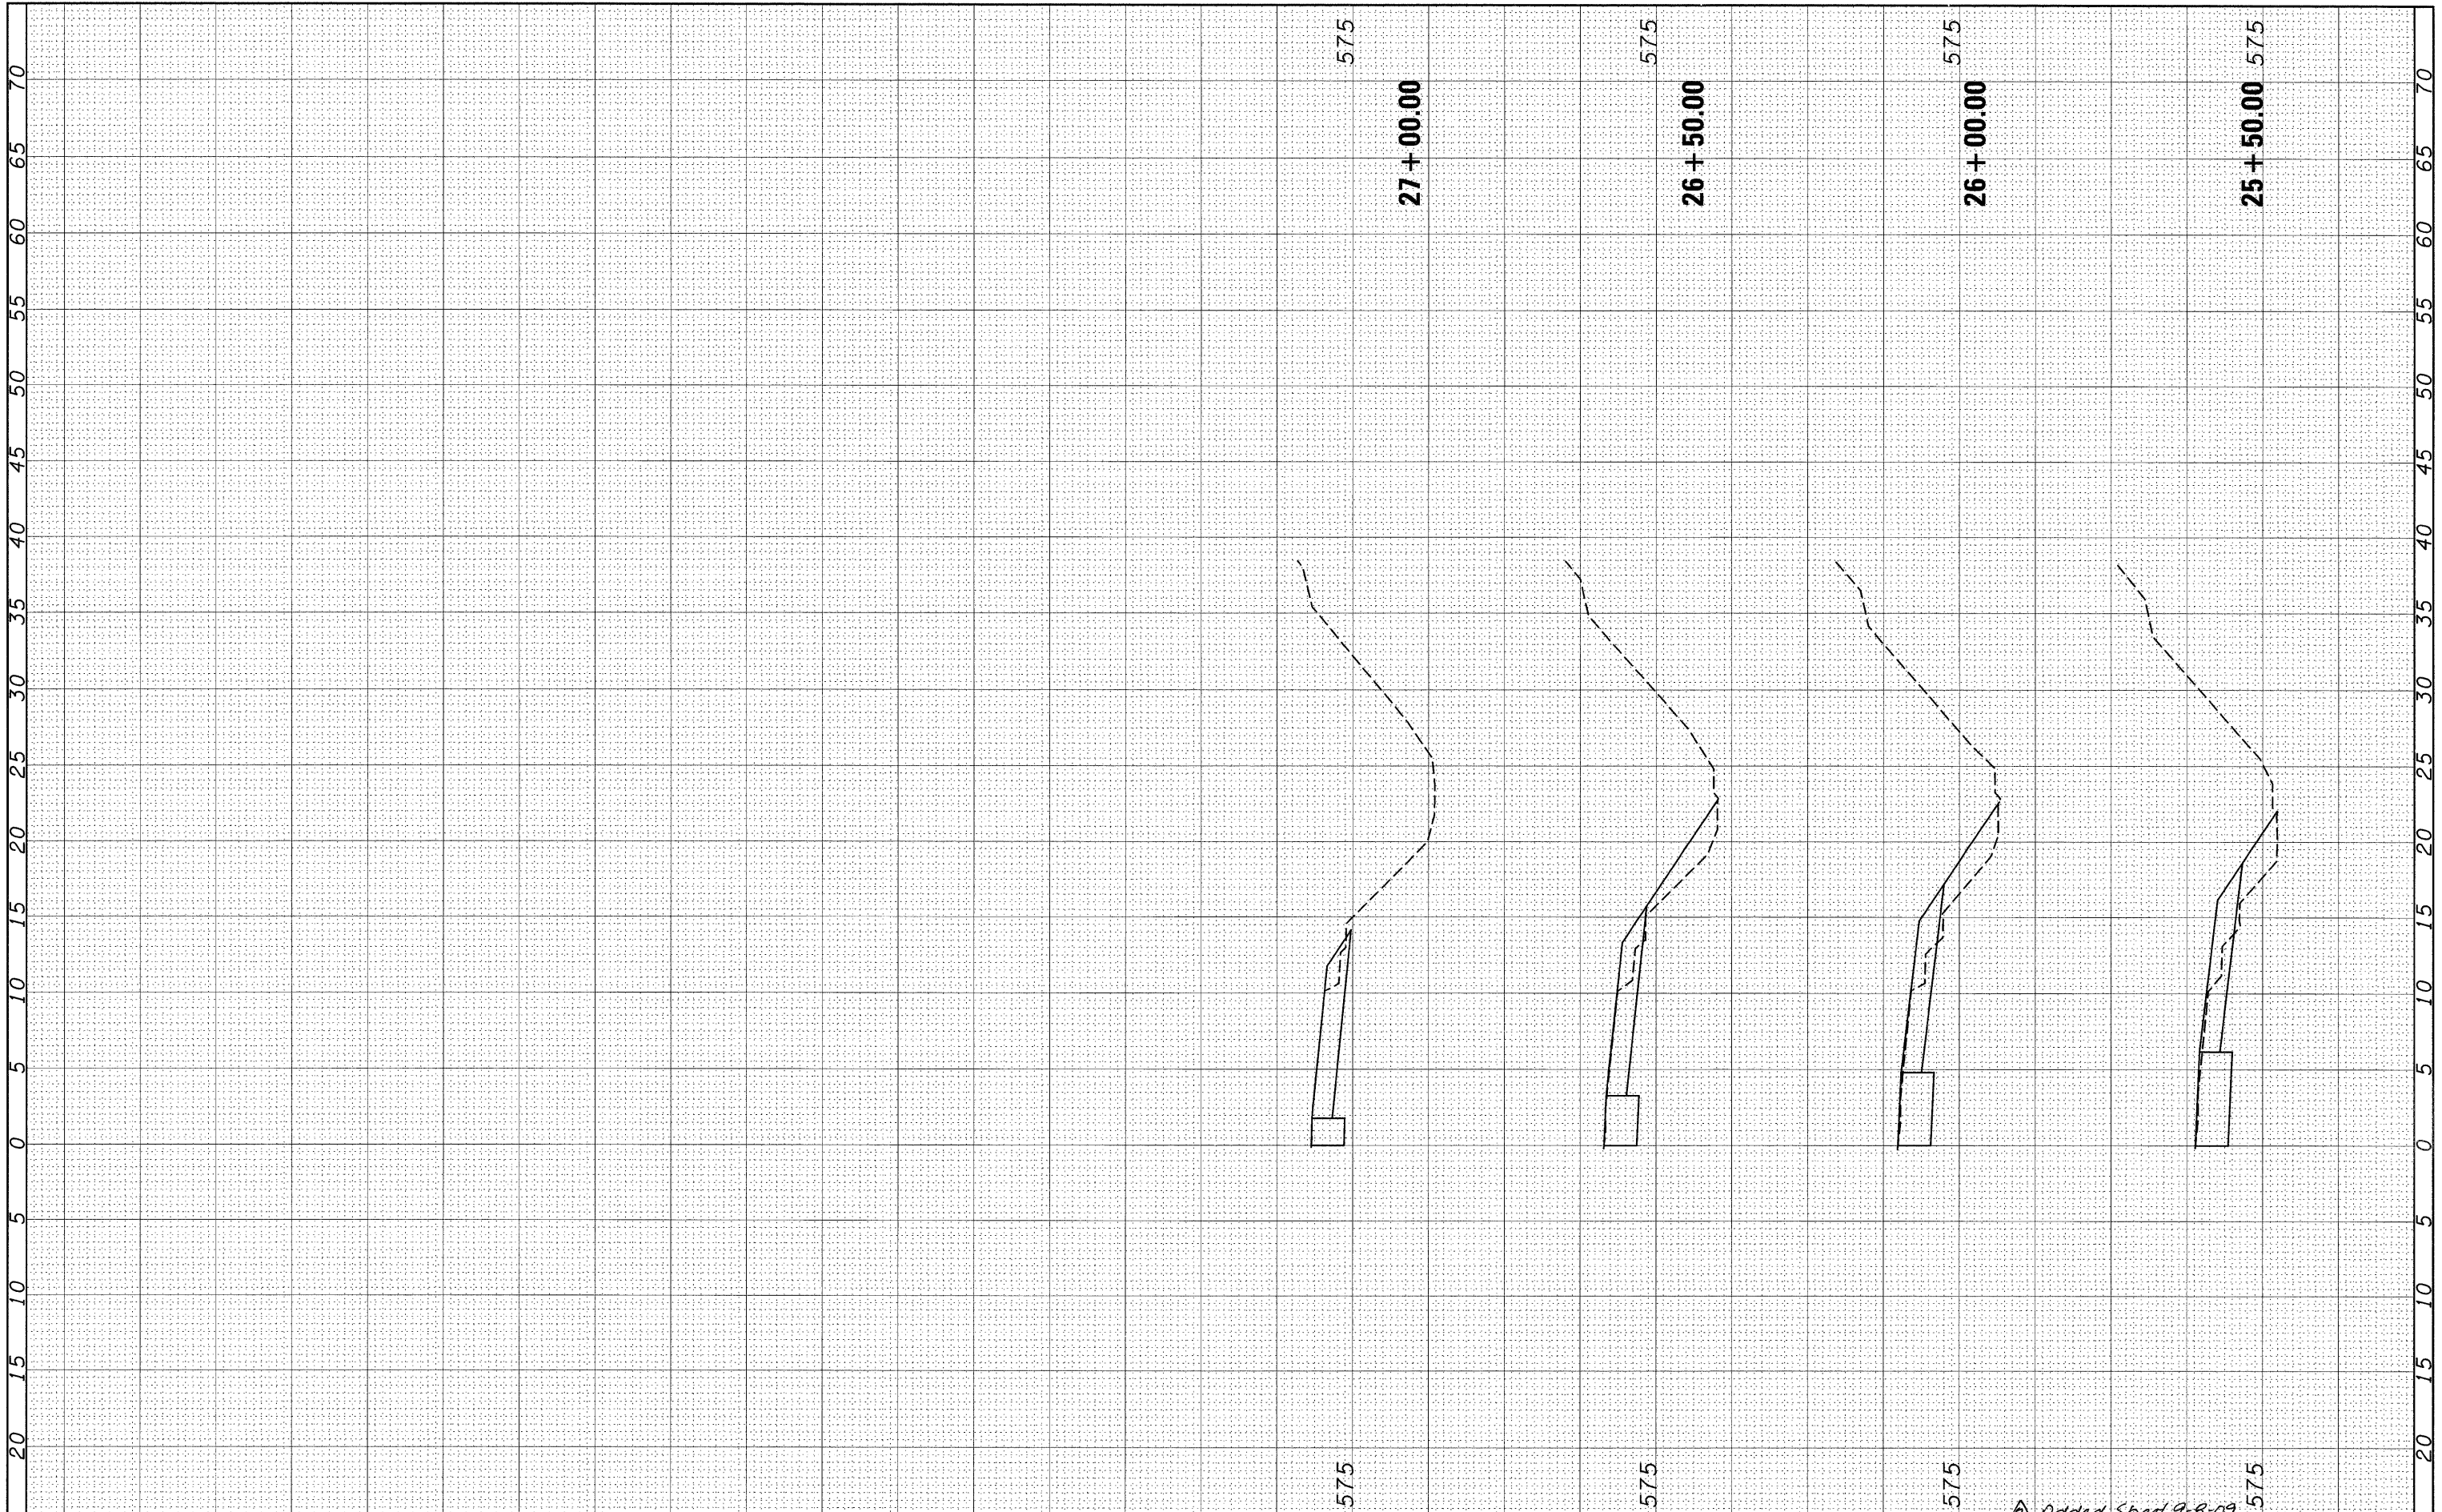

FILE NAME = #FILEL#	USER NAME = #USER#	DESIGNED -	REVISED -	<b>STATE OF ILLINOIS DEPARTMENT OF TRANSPORTATION</b>	SCALE:	SHEET NO. OF SHEETS	STA. 25+50.00 TO STA. 27+00.00	F.A.I. RTE. 90	SECTION	COUNTY Madison	TOTAL SHEETS 150	SHEET NO. 150 L	
	PLOT SCALE = #SCALE#	DRAWN -	REVISED -		*60-(9,8,9,10)RS,60-(8,9,10)BR					CONTRACT NO. 76A73			
	PLOT DATE = #DATE#	CHECKED -	REVISED -										
		DATE -	REVISED -										

Added Sheet 9-8-09