


|               |               |
|---------------|---------------|
| BY            | DATE          |
| FINISH SURVEY | SURVEYED      |
| NOTE BOOK     | PLOTTED       |
| NO.           | TEMPLATE      |
|               | AREAS CHECKED |

|                 |               |
|-----------------|---------------|
| BY              | DATE          |
| ORIGINAL SURVEY | SURVEYED      |
| NOTE BOOK       | PLOTTED       |
| NO.             | TEMPLATE      |
|                 | AREAS CHECKED |

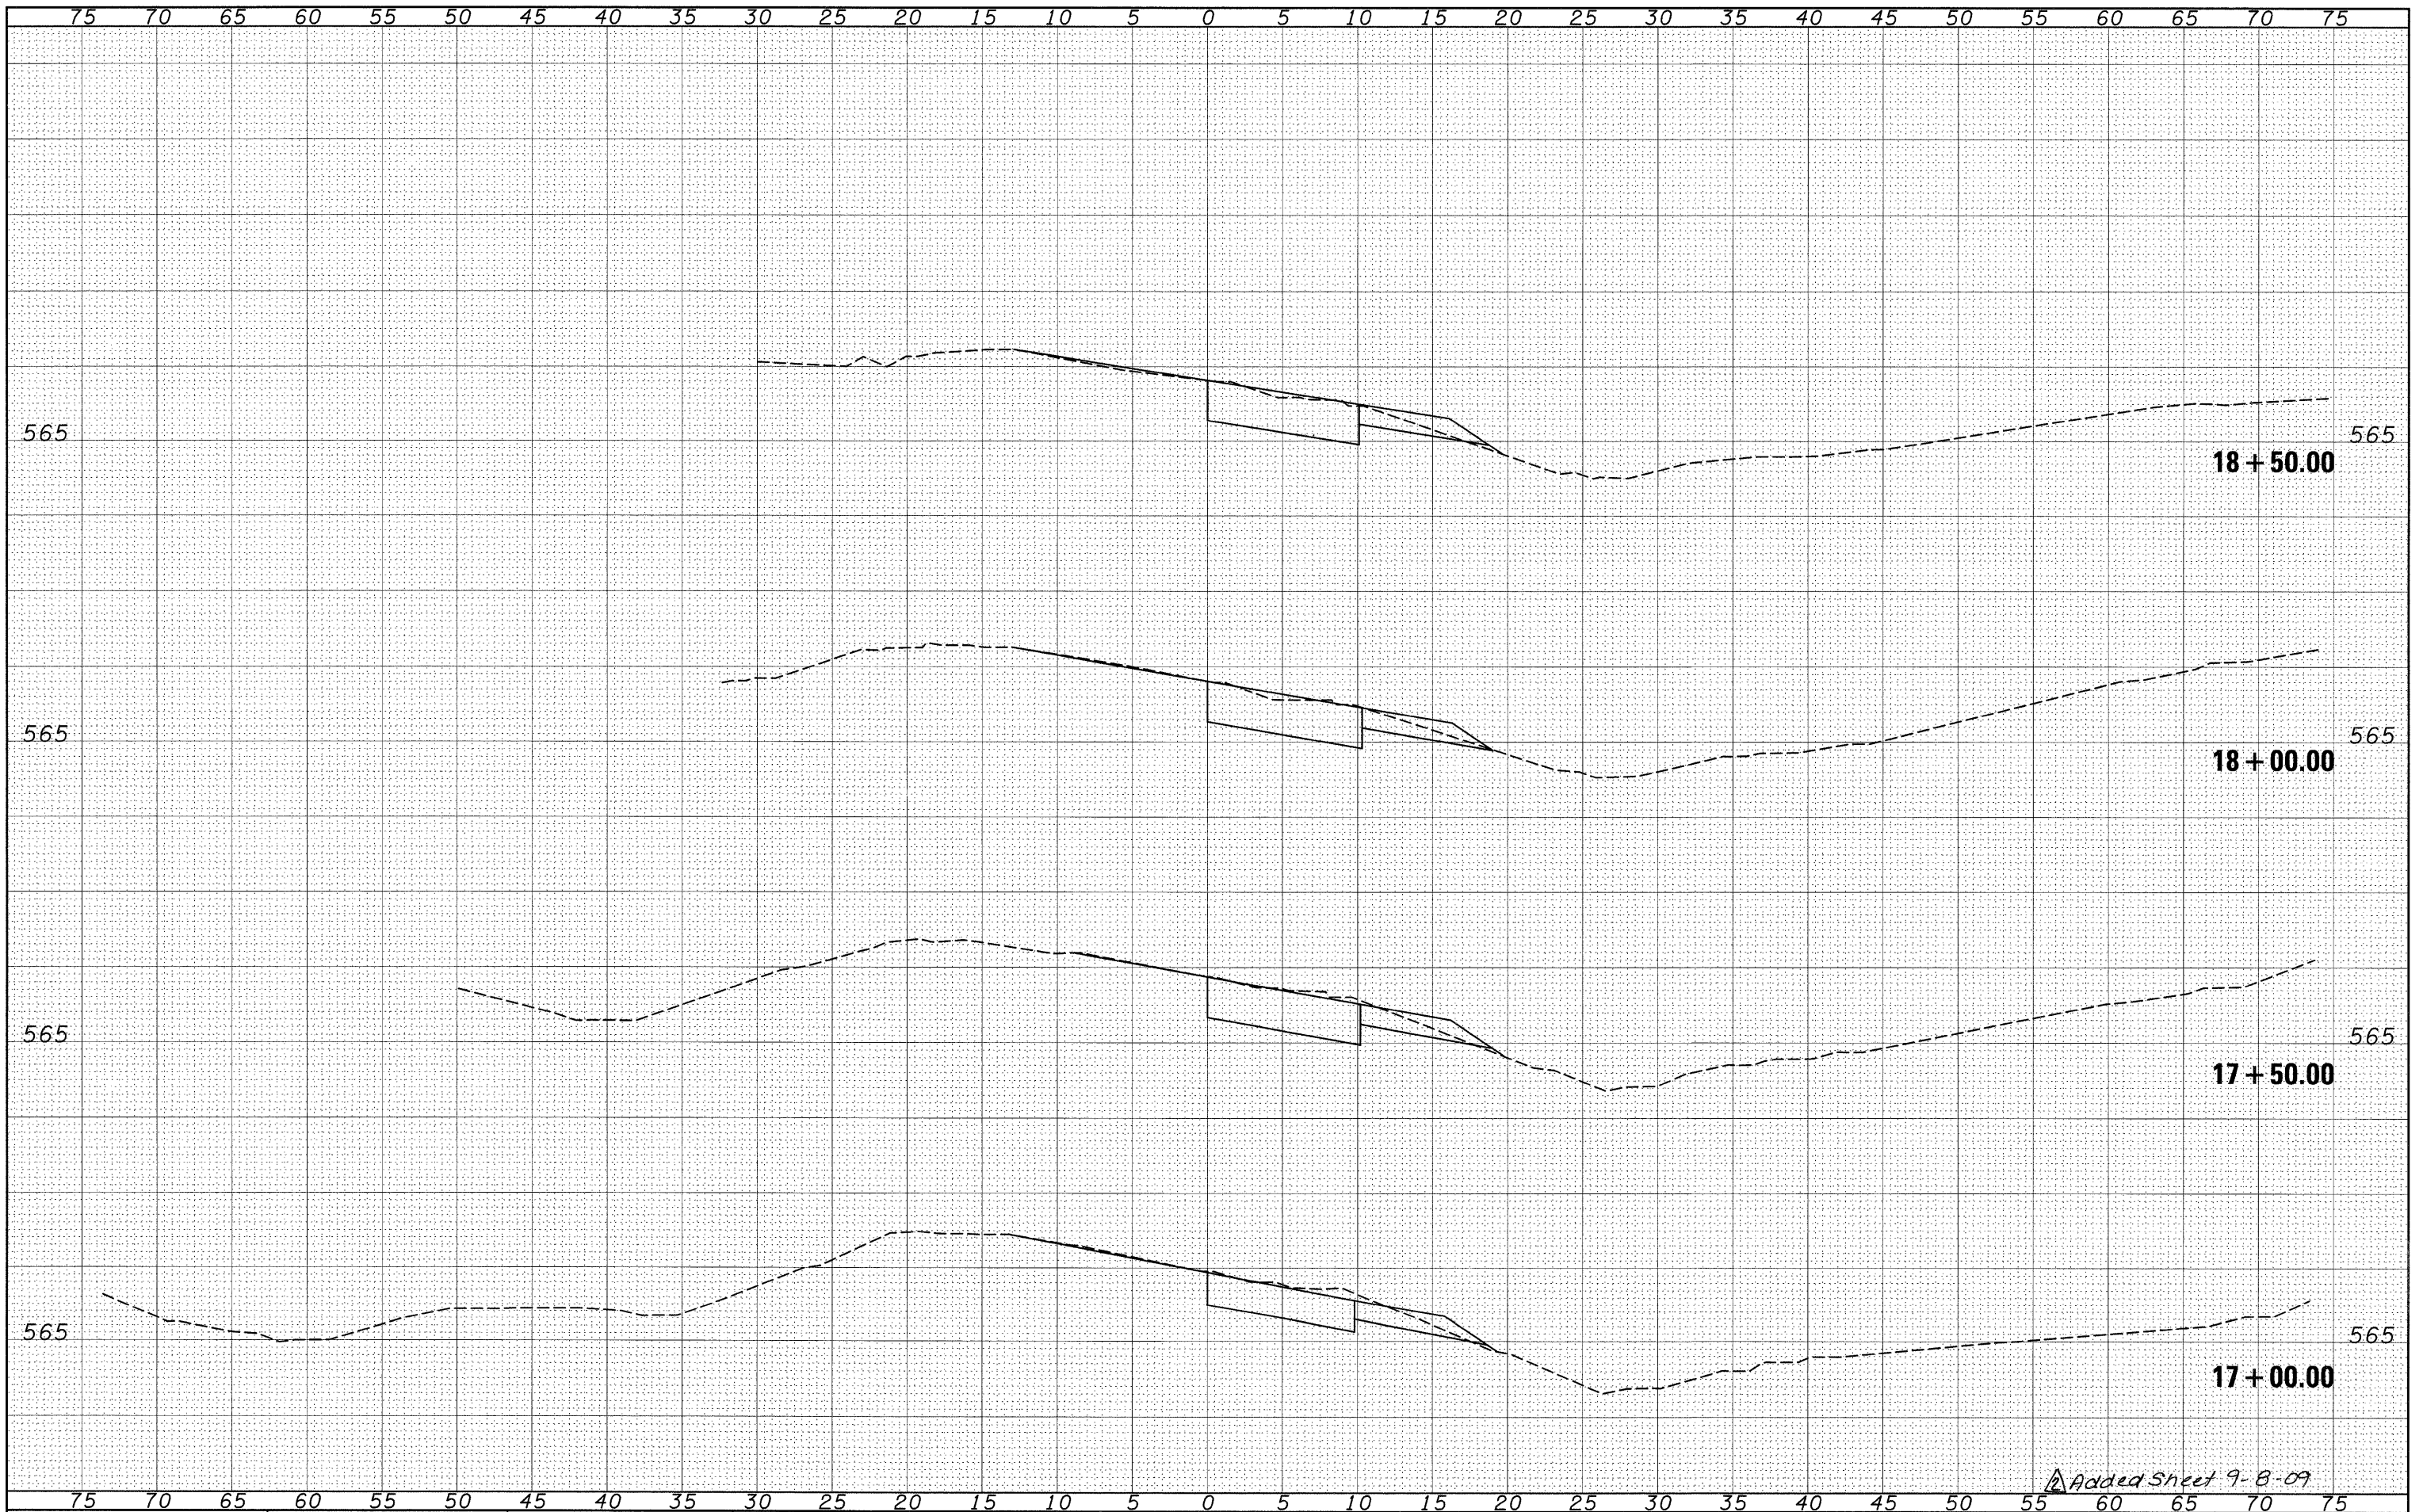

Added Sheet 9-8-09

FILE NAME =  
#FILE#

USER NAME = #USER#  
DESIGNED -  
DRAWN -  
CHECKED -  
DATE -

REVISER -  
REVISER -  
REVISER -  
REVISER -

REVISER -  
REVISER -  
REVISER -  
REVISER -

**STATE OF ILLINOIS  
DEPARTMENT OF TRANSPORTATION**

SCALE: SHEET NO. OF SHEETS STA. 17+00.00 TO STA. 18+50.00

|                              |         |         |                    |           |
|------------------------------|---------|---------|--------------------|-----------|
| F.A.T. RTE                   | SECTION | COUNTY  | TOTAL SHEETS       | SHEET NO. |
| 70                           | *       | Madison | 150                | 1500      |
| * 60-(1,8910)RS, 60-(8910)BR |         |         | CONTRACT NO. 76A13 |           |
| ILLINOIS FED. AID PROJECT    |         |         |                    |           |