


DATE	
BY	
FINAL SURVEY	SURVEYED
NOTE BOOK NO.	PLOTTED
	TEMPLATE
	AREAS CHECKED

DATE	
BY	
ORIGINAL SURVEY	SURVEYED
NOTE BOOK NO.	PLOTTED
	TEMPLATE
	AREAS CHECKED

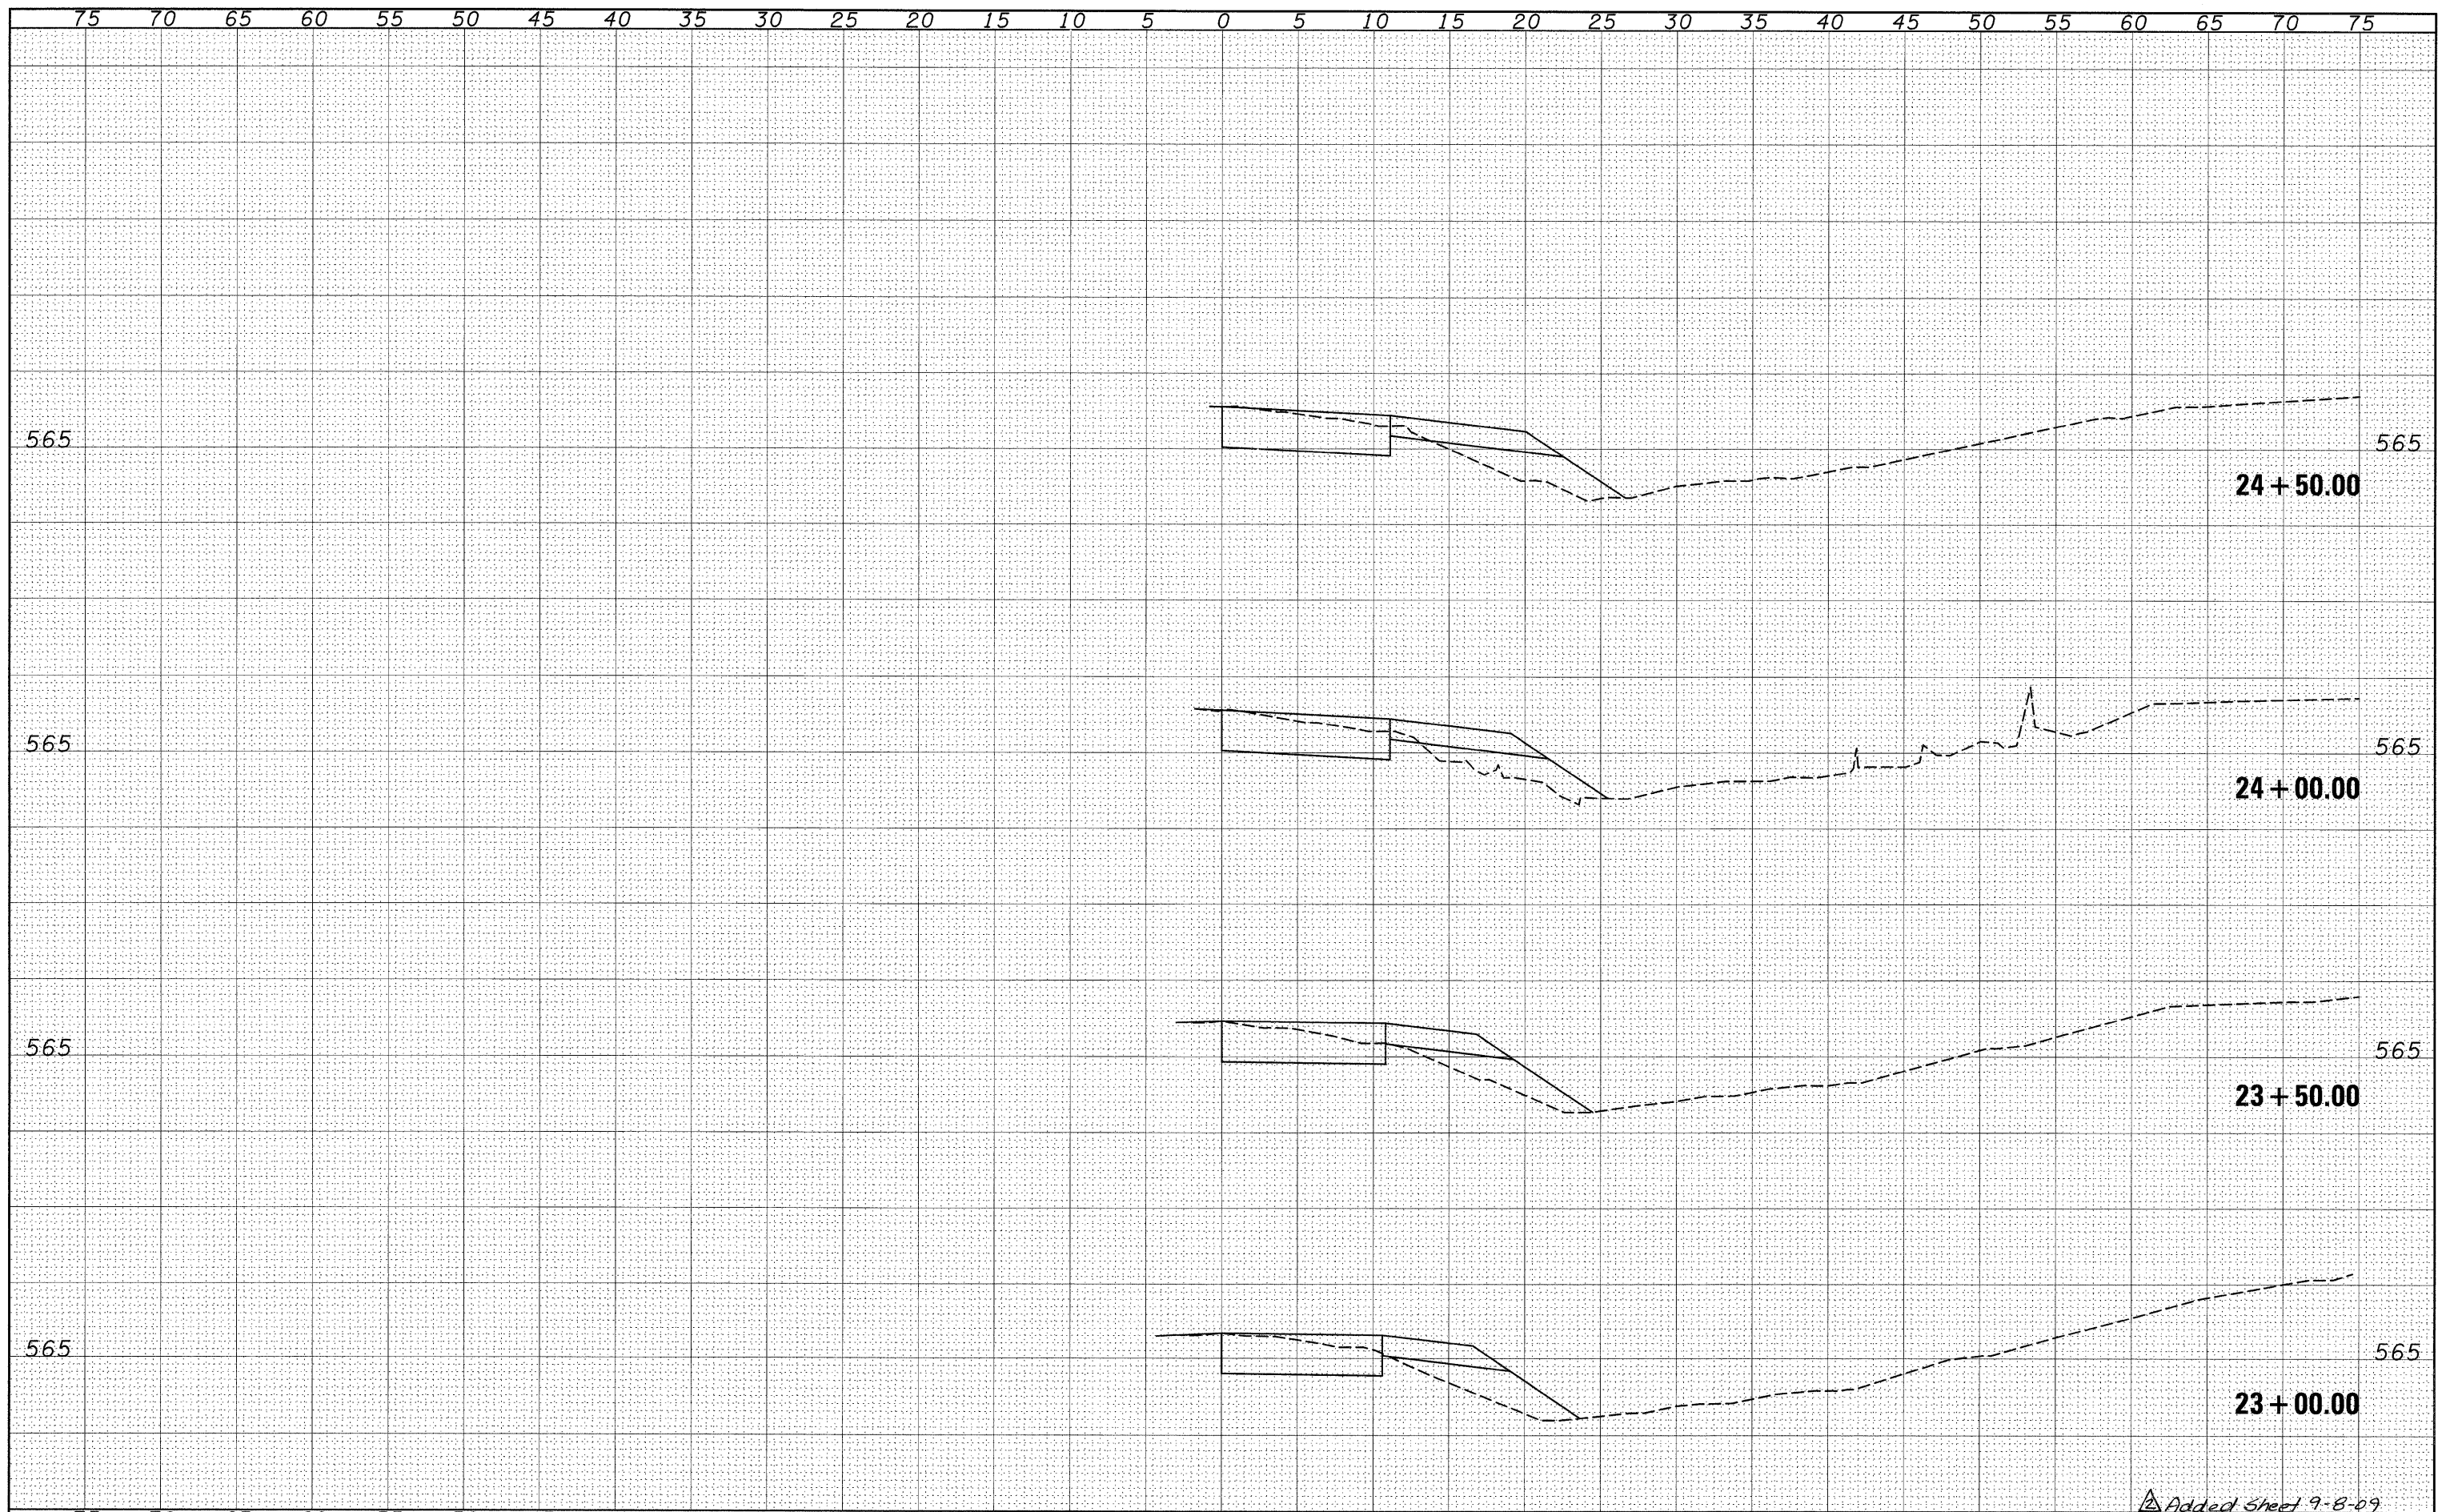

Added Sheet 9-8-09

FILE NAME =	USER NAME = #USER#	DESIGNED -	REVISED -	<b>STATE OF ILLINOIS DEPARTMENT OF TRANSPORTATION</b>	SCALE:	SHEET NO.	OF	SHEETS	STA. 23+00.00	TO STA. 24+50.00	F.A. #	SECTION	COUNTY	TOTAL SHEETS	SHEET NO.	
#FILE#		DRAWN -	REVISED -									70	*	Madison	150	150 R
		CHECKED -	REVISED -													
		DATE -	REVISED -													

\* (0-7,8,9,10) RS, 60-(8,9,10) BR CONTRACT NO. 76A73 ILLINOIS FED. AID PROJECT