


DATE	
BY	
FINAL SURVEY	SURVEYED
NOTE BOOK	PLOTTED
NO.	TEMPLATE
	AREAS CHECKED

DATE	
BY	
ORIGINAL SURVEY	SURVEYED
NOTE BOOK	PLOTTED
NO.	TEMPLATE
	AREAS CHECKED

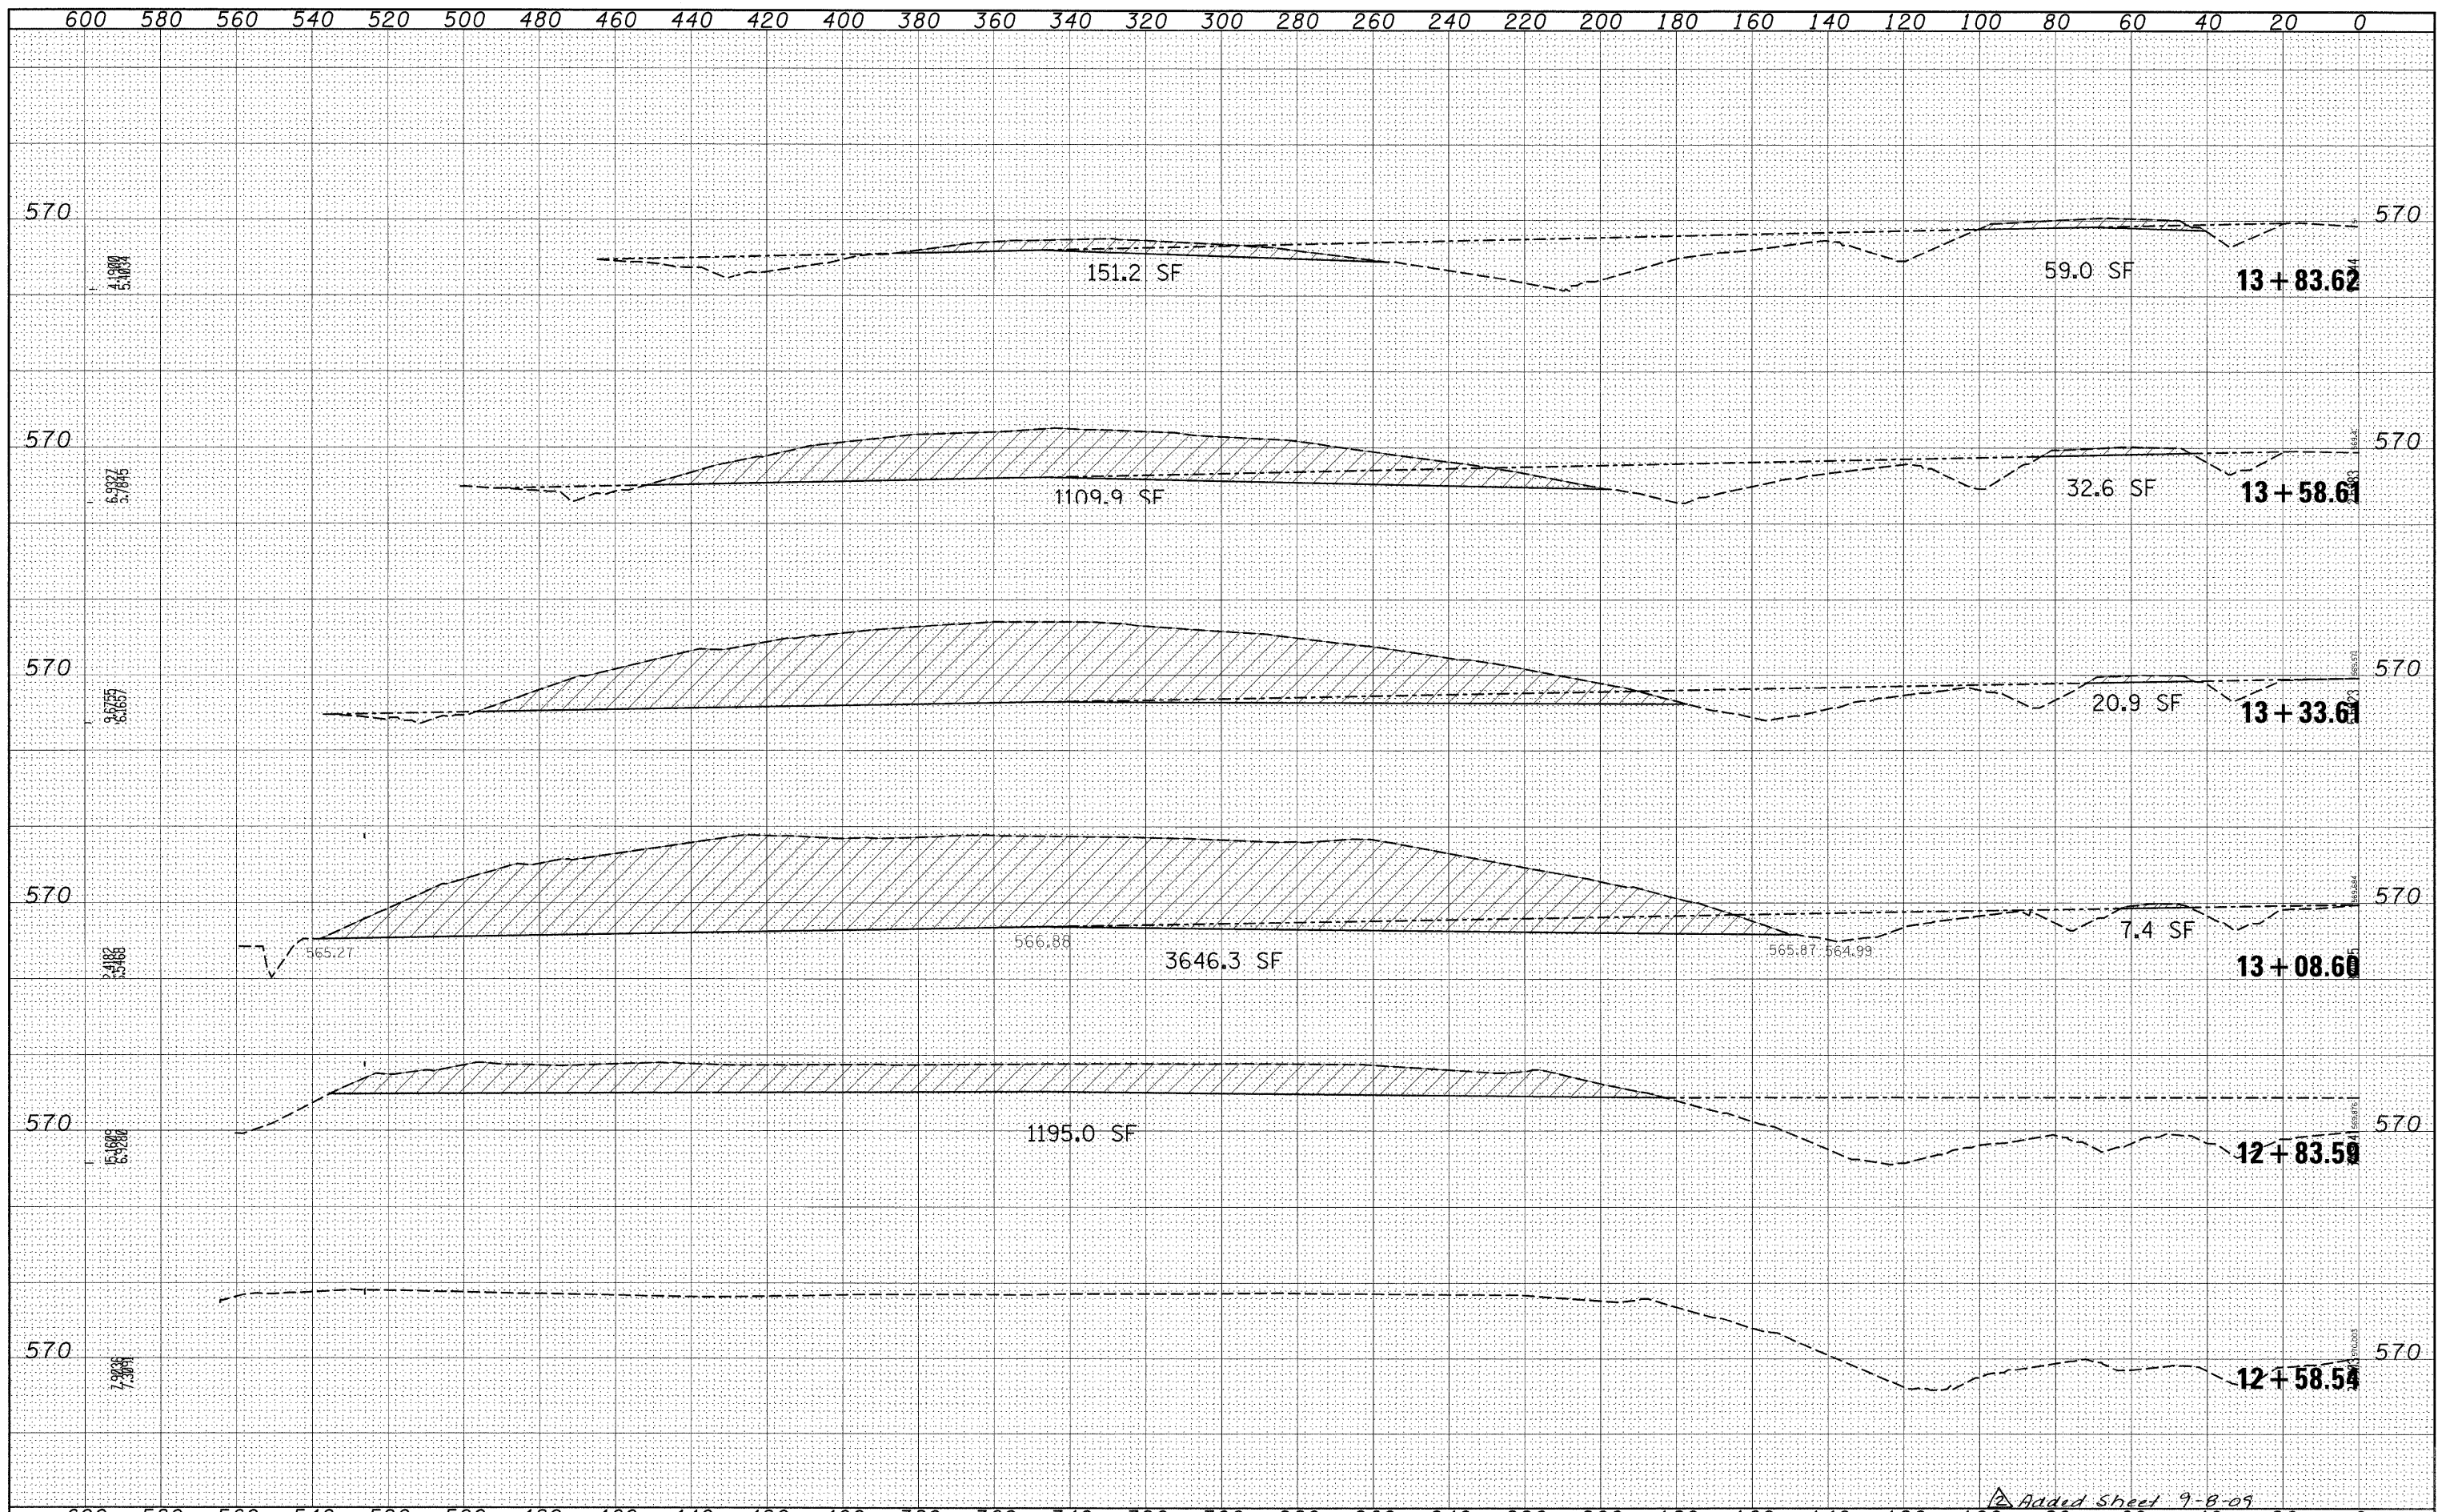

FILE NAME =	USER NAME = keplarcl	DESIGNED -	REVISED -	STATE OF ILLINOIS DEPARTMENT OF TRANSPORTATION NORTHWEST LOOP				F.A.T. RTE.	SECTION	COUNTY	TOTAL SHEETS	SHEET NO.
et:\pw_work\k\PWIDOT\KEPLARCL\dms71075\ssht2440	g.dgn	DRAWN -	REVISED -					70	*	Madison	150	150B
PLOT SCALE = 20.0000' / IN.		CHECKED -	REVISED -					* 60-(1,8,9,10)RS, 60-(8,9,10)BR				CONTRACT NO. 76A123
PLOT DATE = 7/4/2009		DATE -	REVISED -	SCALE: _____ SHEET NO. ___ OF ___ SHEETS STA. 12+58.54 TO STA. 13+83.62				ILLINOIS FED. AID PROJECT				