


DATE	
BY	
SURVEYED	
PLOTTED	
TEMPLATE	
AREAS	
CHECKED	
NO.	

DATE	
BY	
SURVEYED	
PLOTTED	
TEMPLATE	
AREAS	
CHECKED	
NO.	

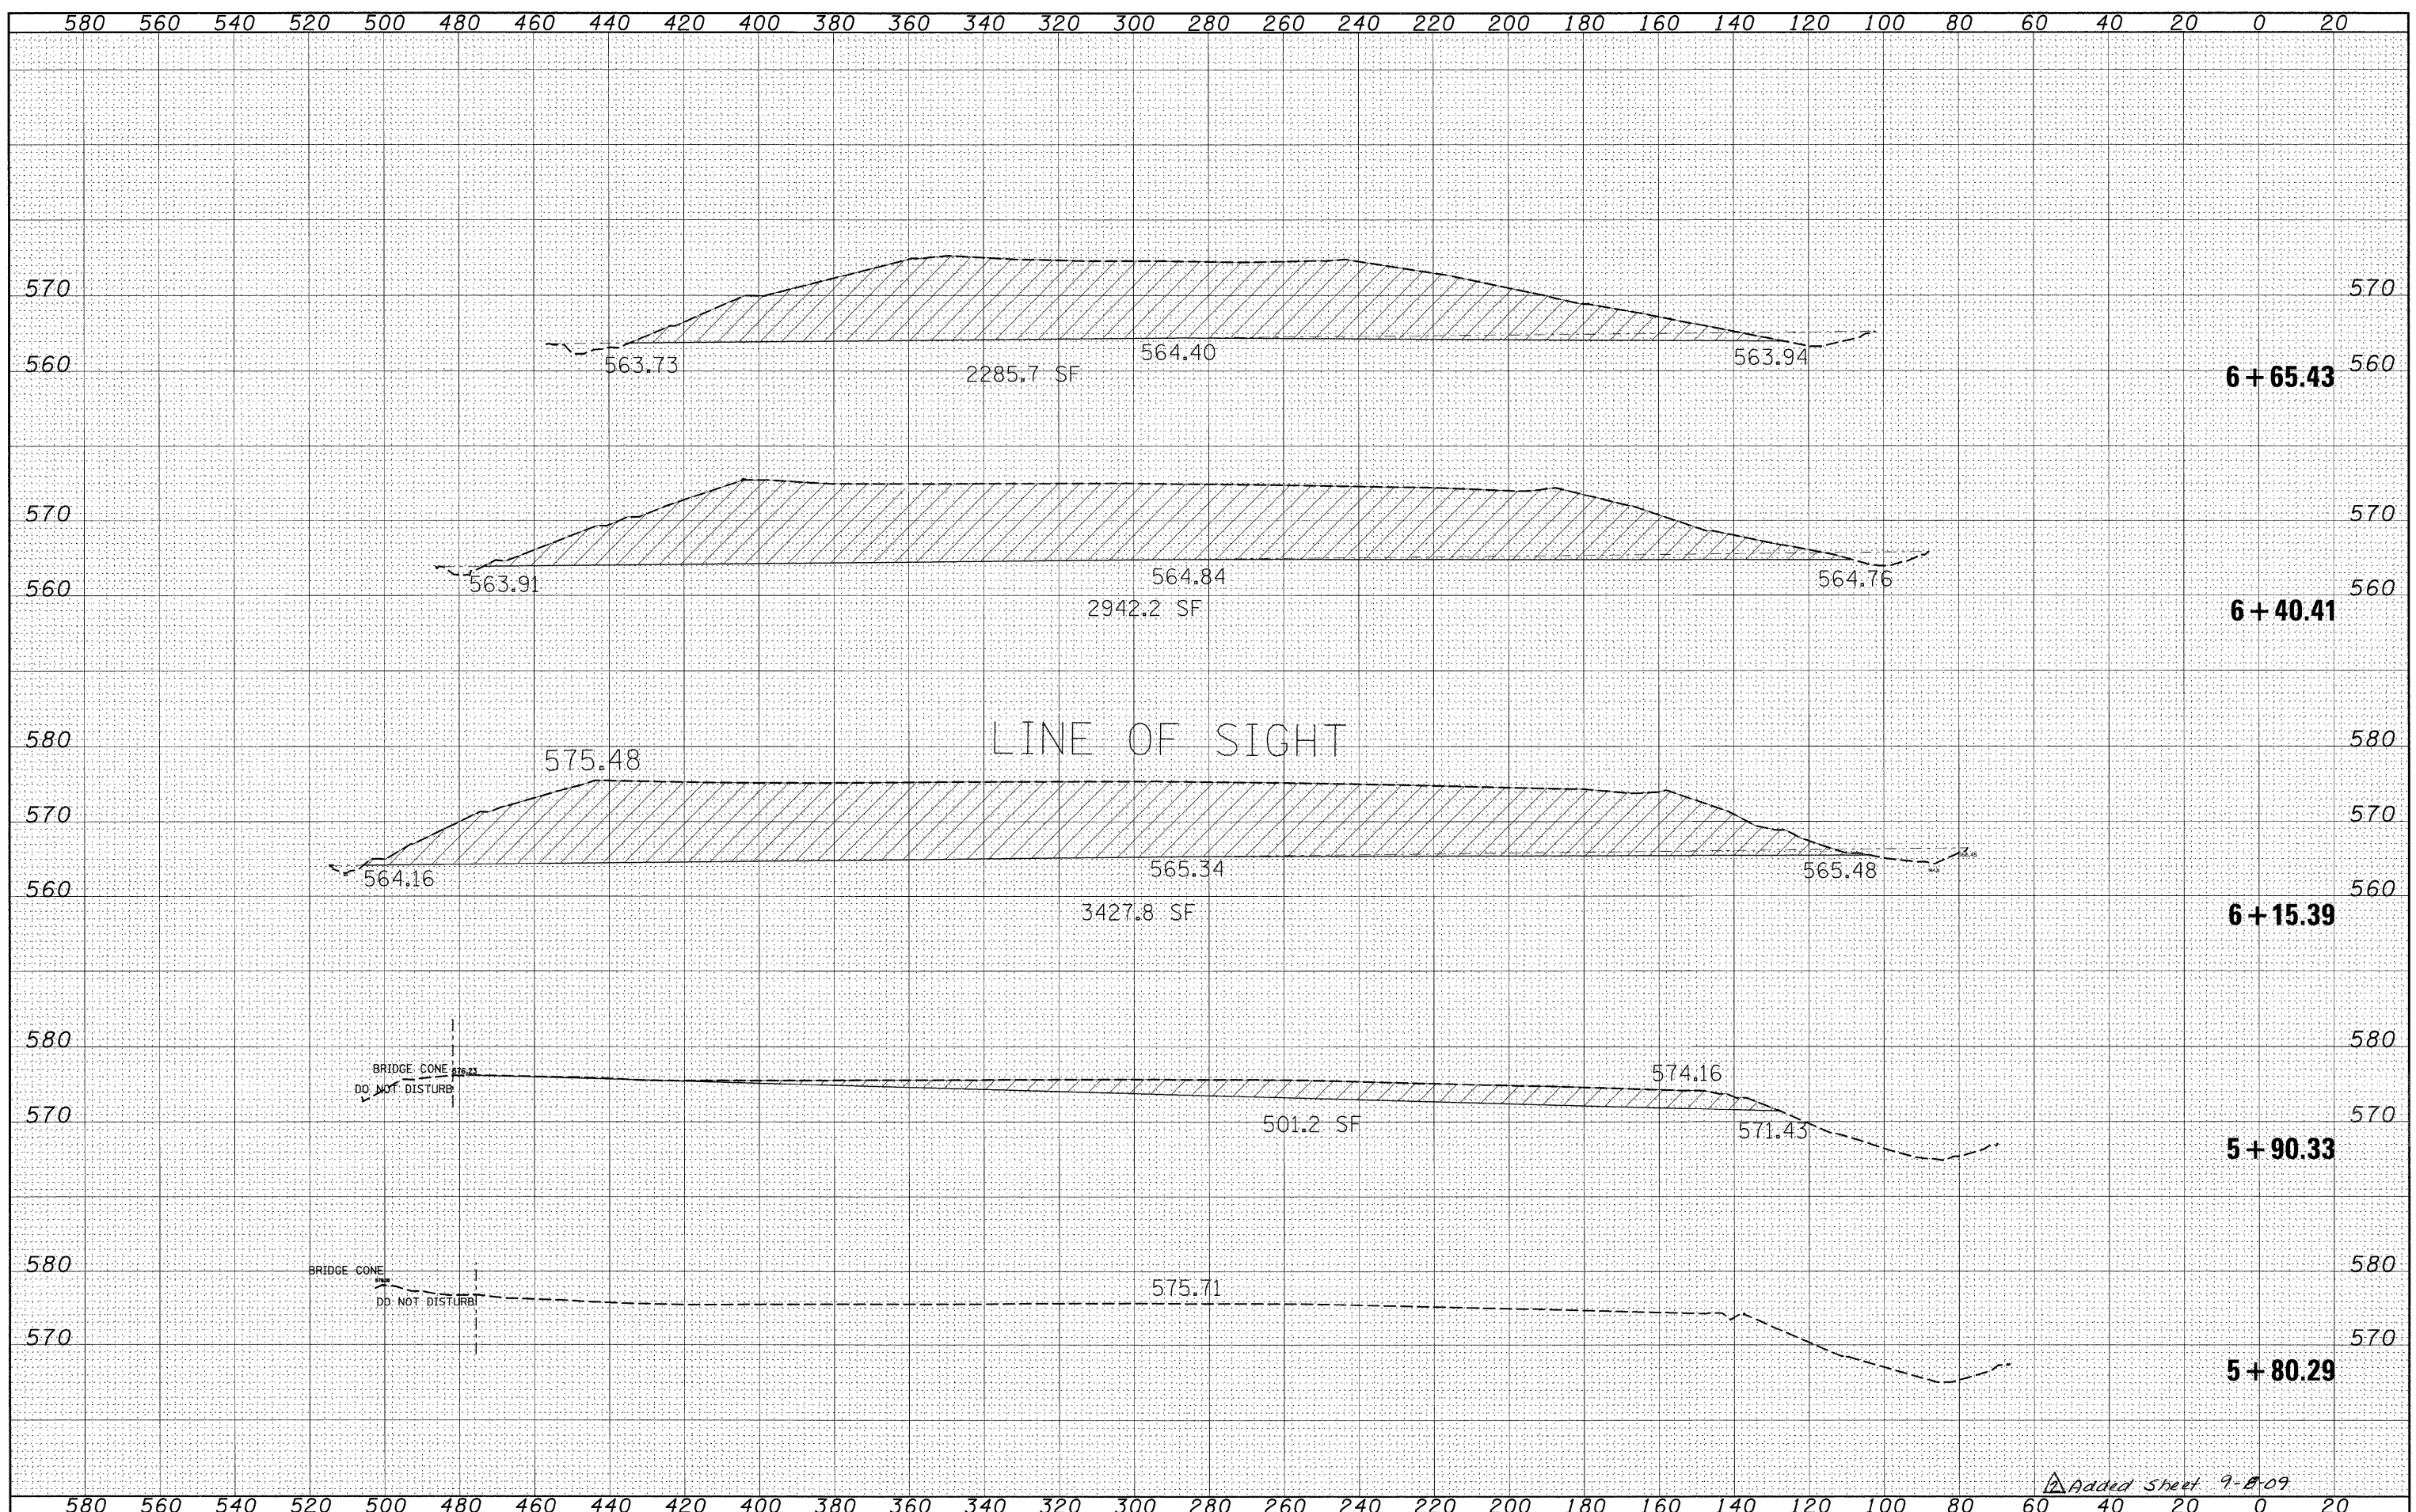

Added sheet 9-8-09

FILE NAME = c:\pw\_wor-k\p\WIDOT\KEPLARCL\dms71075\ssht0440.f.dgn  
 USER NAME = keplarc1

DESIGNED - ---  
 DRAWN - ---  
 CHECKED - ---  
 DATE - ---  
 PLOT SCALE = 20,0000' / IN.  
 PLOT DATE = 9/4/2009

REVISED - ---  
 REVISED - ---  
 REVISED - ---  
 REVISED - ---

**STATE OF ILLINOIS**  
**DEPARTMENT OF TRANSPORTATION**

**SOUTHEAST LOOP**  
 SCALE: 1" = 20' SHEET NO. \_\_\_ OF \_\_\_ SHEETS STA. 5+80.29 TO STA. 6+65.43

F.A.I. RTE.	SECTION	COUNTY	TOTAL SHEETS	SHEET NO.
70	*	Madison	150	150F
* 60-(7,8,9,10)RS, 60-(8,9,10)R CONTRACT NO. 26A73				
ILLINOIS FED. AID PROJECT				