


BY	DATE
SURVEYED	PLOTTED
NOTE BOOK	TEMPLATE
NO.	AREAS CHECKED

BY	DATE
SURVEYED	PLOTTED
NOTE BOOK	TEMPLATE
NO.	AREAS CHECKED

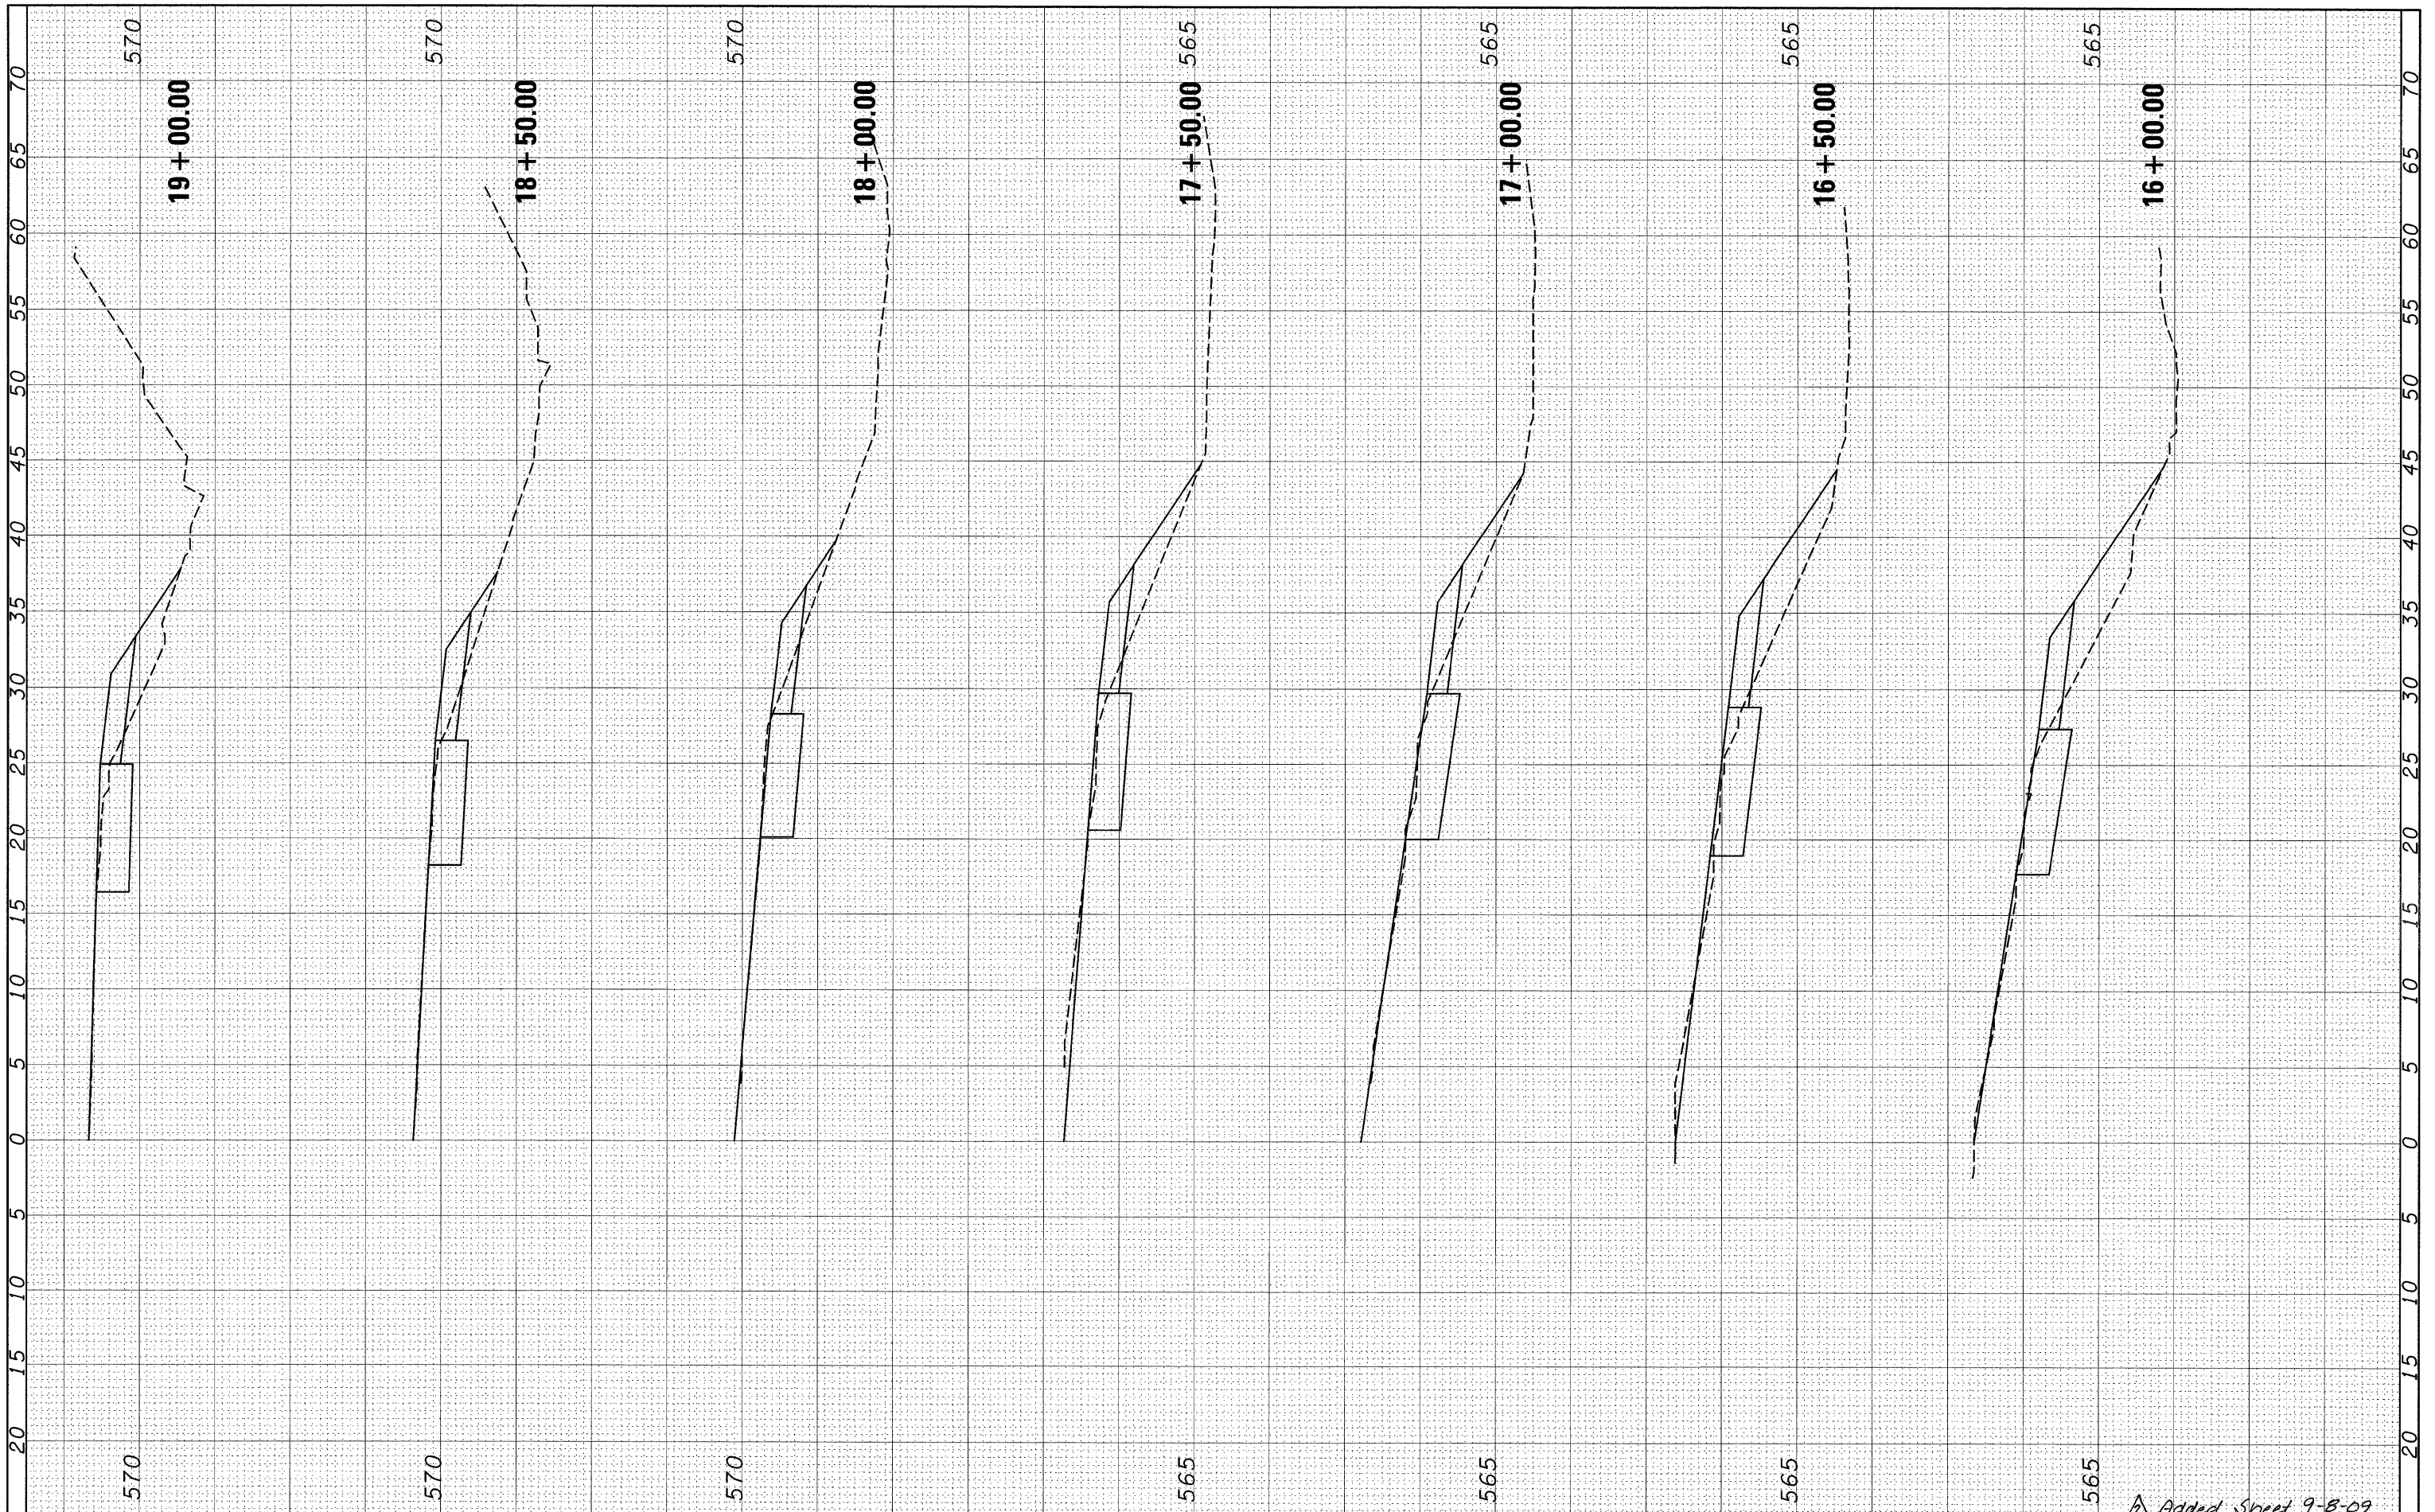

FILE NAME = #FILE#

USER NAME = #USER#
 DESIGNED -
 DRAWN -
 CHECKED -
 DATE -

REVISED -
 REVISED -
 REVISED -
 REVISED -

SCALE: SHEET NO. OF SHEETS STA. 16+00.00 TO STA. 19+00.00

**STATE OF ILLINOIS
 DEPARTMENT OF TRANSPORTATION**

SECTION *
 COUNTY Madison
 TOTAL SHEETS 150
 SHEET NO. 150

Added Sheet 9-8-09
 ILLINOIS FED. AID PROJECT