
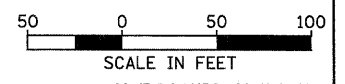


LT. STA. 564+60  
CONTRACTOR SHALL COORDINATE GUARDRAIL  
REMOVAL AND REPLACEMENT (AS DIRECTED BY  
THE ENGINEER) WITH THE CONTRACT  
TO THE WEST OF THIS PROJECT.

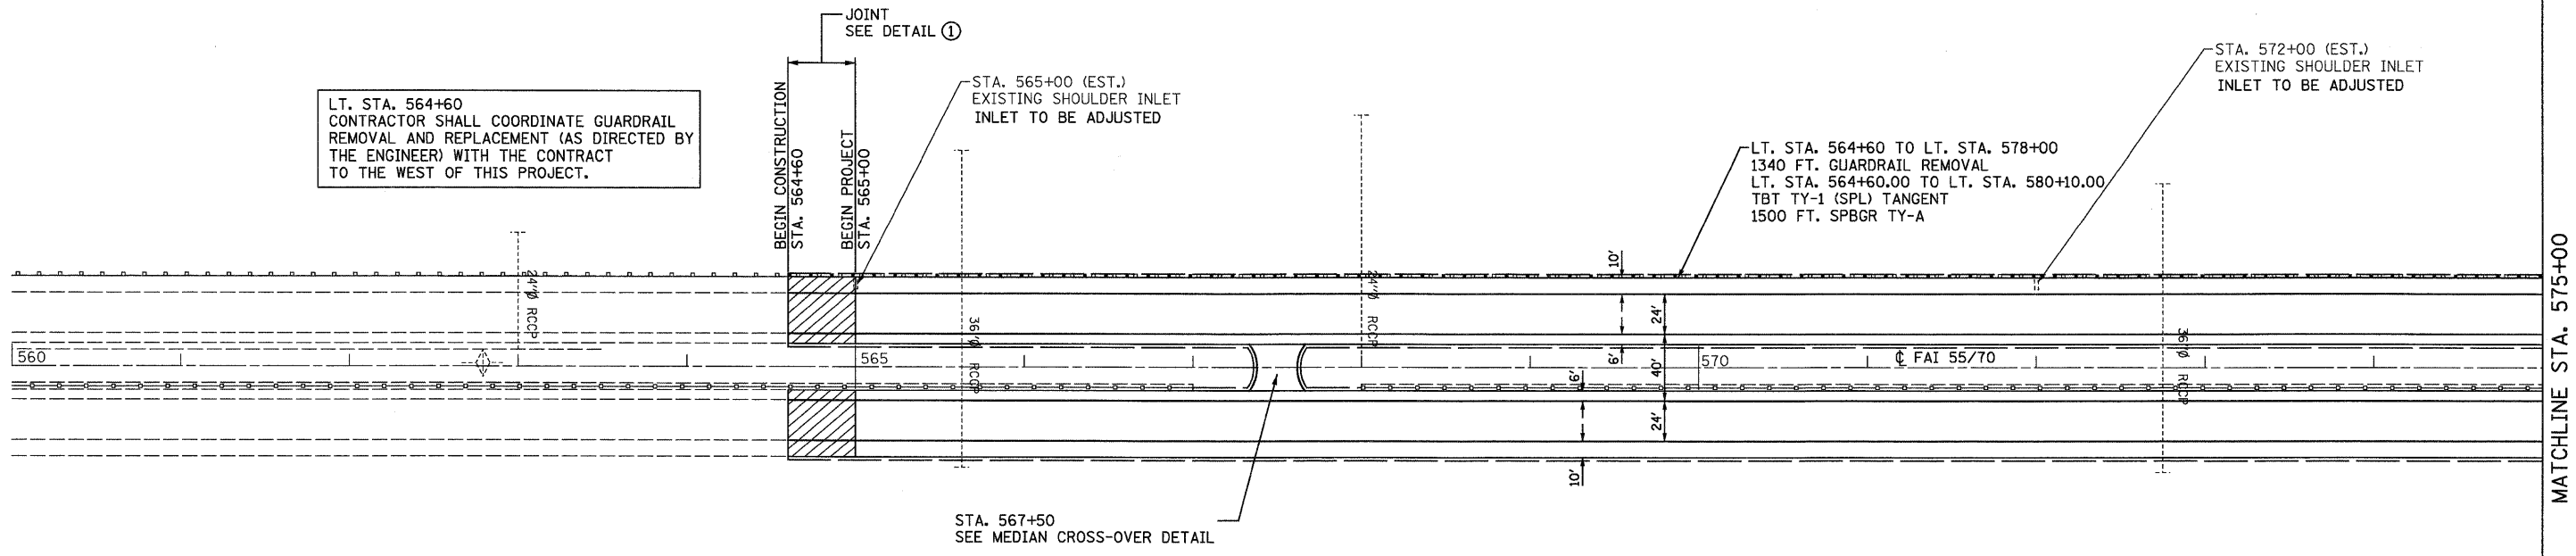

FILE NAME = ... \0876A73-sht-plan.dgn 	USER NAME = SJS	DESIGNED -	REVISED -	<b>STATE OF ILLINOIS</b> <b>DEPARTMENT OF TRANSPORTATION</b>	<b>F.A.I. ROUTE 70</b> <b>ROADWAY PLANS</b>		F.A.I. RTE. 70	SECTION *	COUNTY MADISON	TOTAL SHEETS 150	SHEET NO. 22
	PLOT SCALE = 50.0000' / IN. PLOT DATE = 06/12/2009 09:17:33	DRAWN - CHECKED - DATE -	REVISED - REVISED - REVISED -		SCALE: 1' = 50' SHEET NO. OF SHEETS STA. 560+00 TO STA. 575+00	FED. ROAD DIST. NO. ILLINOIS FED. AID PROJECT	CONTRACT NO. 76A73				