



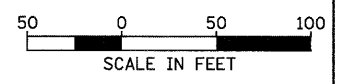

EXISTING CURVE DATA
 P.I. STA= 784+78.60
 Δ = 2°32'
 D= 0°12'
 R= 28,647.88'
 T= 633.43'
 L= 1266.67'
 E= 6.99'
 S.E. RUN= N.C.
 P.C.C. STA= 778+45.17
 P.T. STA= 791+11.84

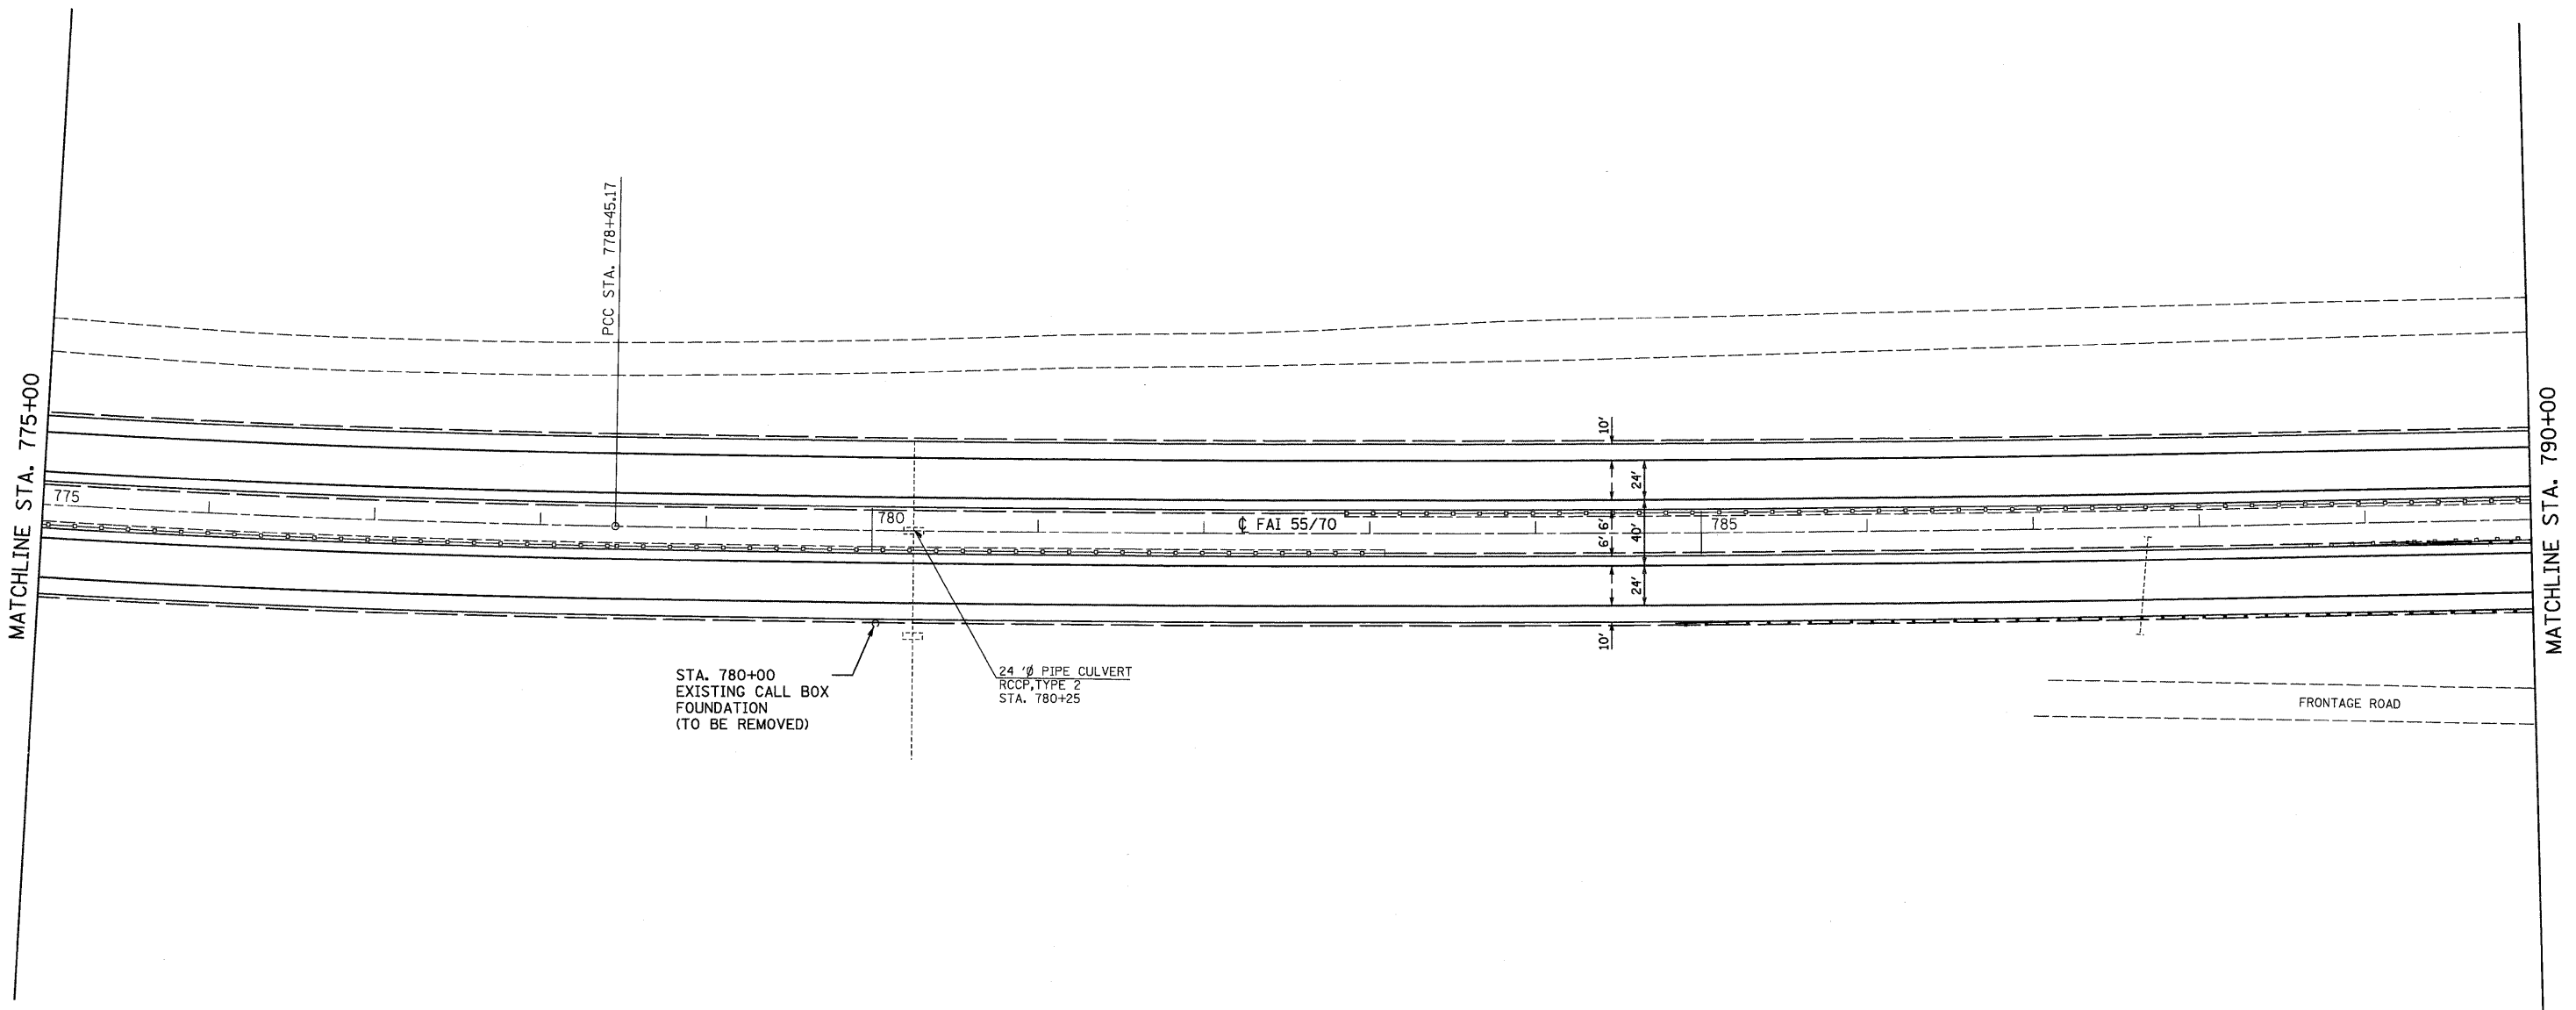

FILE NAME = ... \0878673-ah-plot15.dgn 	USER NAME = SJS	DESIGNED -	REVISED -	STATE OF ILLINOIS DEPARTMENT OF TRANSPORTATION	F.A.I. ROUTE 70 ROADWAY PLANS	F.A.I. RTE. 70	SECTION *	COUNTY MADISON	TOTAL SHEETS 150	SHEET NO. 38
	PLOT SCALE = 50.0000' / IN. PLOT DATE = 06/12/2009 09:21:06	CHECKED - DATE -	REVISED - REVISED -			SCALE: 1" = 50' SHEET NO. OF SHEETS STA. 775+00 TO STA. 790+00	FED. ROAD DIST. NO. ILLINOIS FED. AID PROJECT	CONTRACT NO. 76A73		