



**CROSS SECTION**  
(Looking South)  
(SN 060-0172)

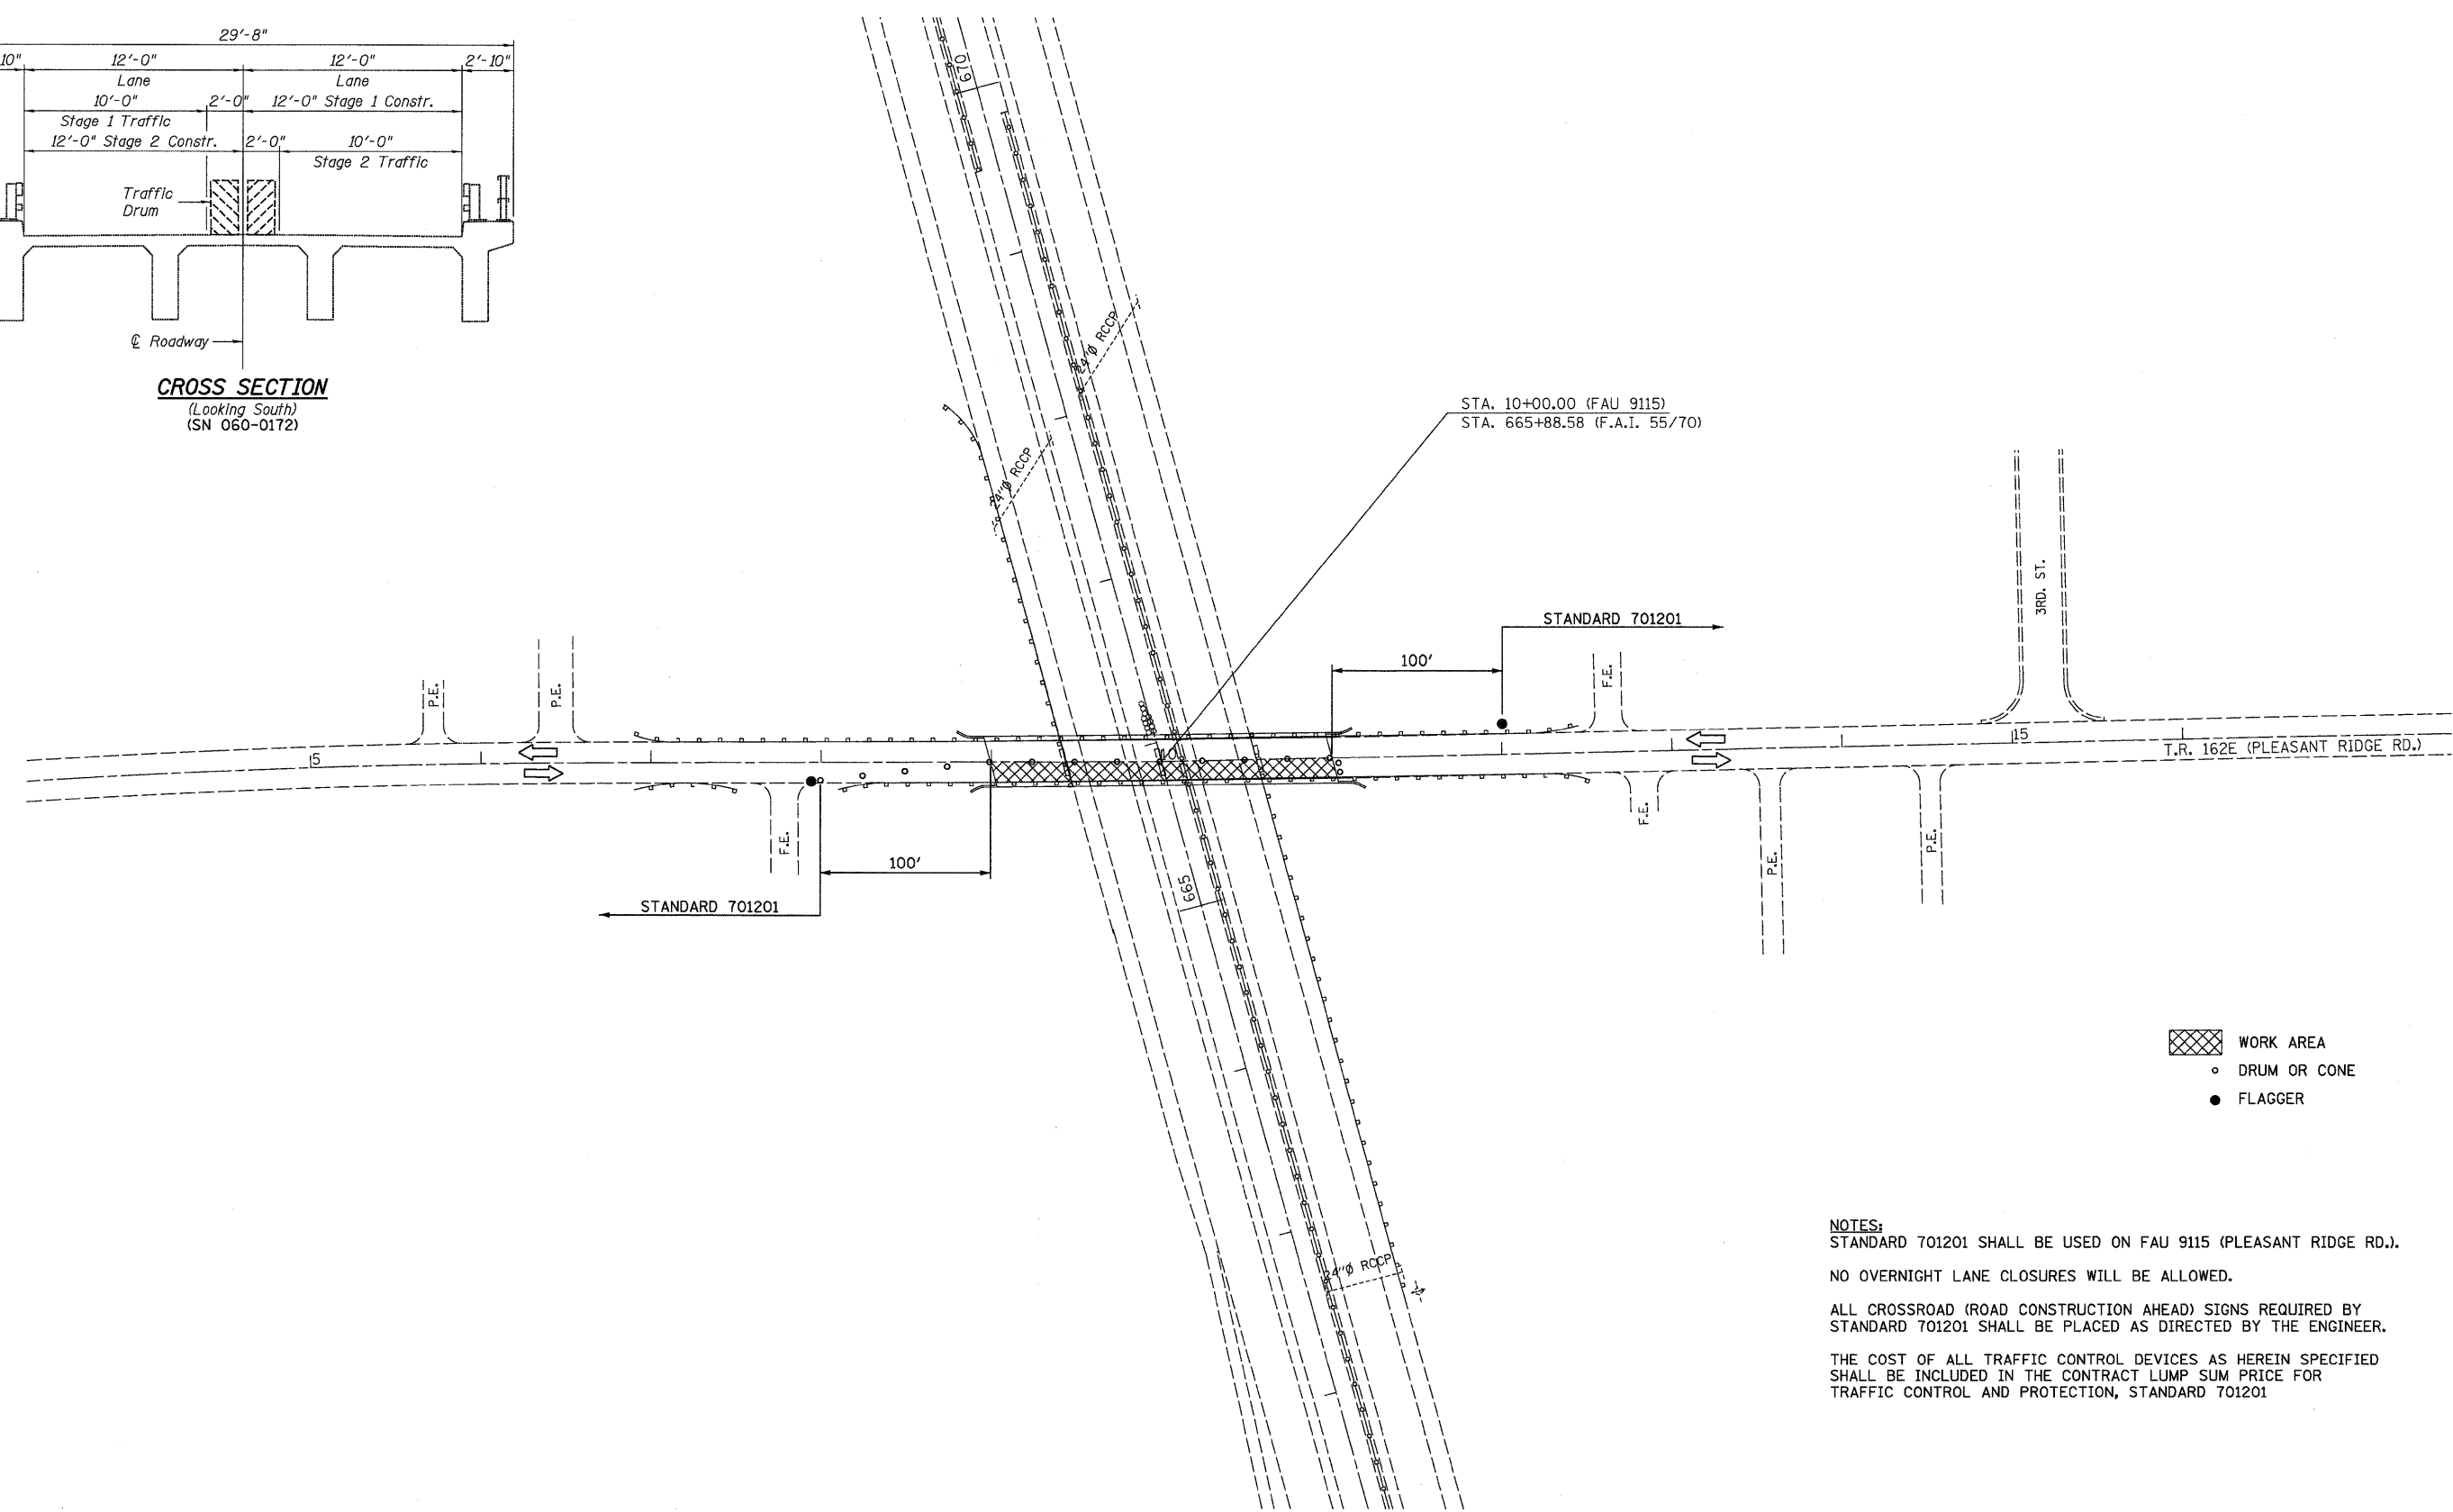

- WORK AREA
- DRUM OR CONE
- FLAGGER

**NOTES:**  
STANDARD 701201 SHALL BE USED ON FAU 9115 (PLEASANT RIDGE RD.).  
NO OVERNIGHT LANE CLOSURES WILL BE ALLOWED.  
ALL CROSSROAD (ROAD CONSTRUCTION AHEAD) SIGNS REQUIRED BY STANDARD 701201 SHALL BE PLACED AS DIRECTED BY THE ENGINEER.  
THE COST OF ALL TRAFFIC CONTROL DEVICES AS HEREIN SPECIFIED SHALL BE INCLUDED IN THE CONTRACT LUMP SUM PRICE FOR TRAFFIC CONTROL AND PROTECTION, STANDARD 701201

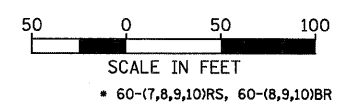

FILE NAME = ... \D876A73-eh-t-staging02.dgn	USER NAME = SJS	DESIGNED -	REVISED -	<b>STATE OF ILLINOIS DEPARTMENT OF TRANSPORTATION</b>	<b>STAGE I TRAFFIC CONTROL S.N. 060-0172</b>				F.A.I. RTE. 70	SECTION *	COUNTY MADISON	TOTAL SHEETS 150	SHEET NO. 53
	PLOT SCALE = 5/8" = 1' / IN.	CHECKED -	REVISED -		SCALE:	SHEET NO.	OF	SHEETS	STA.	TO STA.	CONTRACT NO. 76A73		
	PLOT DATE = 06/12/2009 09:24:30	DATE -	REVISED -		FED. ROAD DIST. NO. ILLINOIS FED. AID PROJECT								