



CROSS SECTION
(Looking South)
(SN 060-0172)

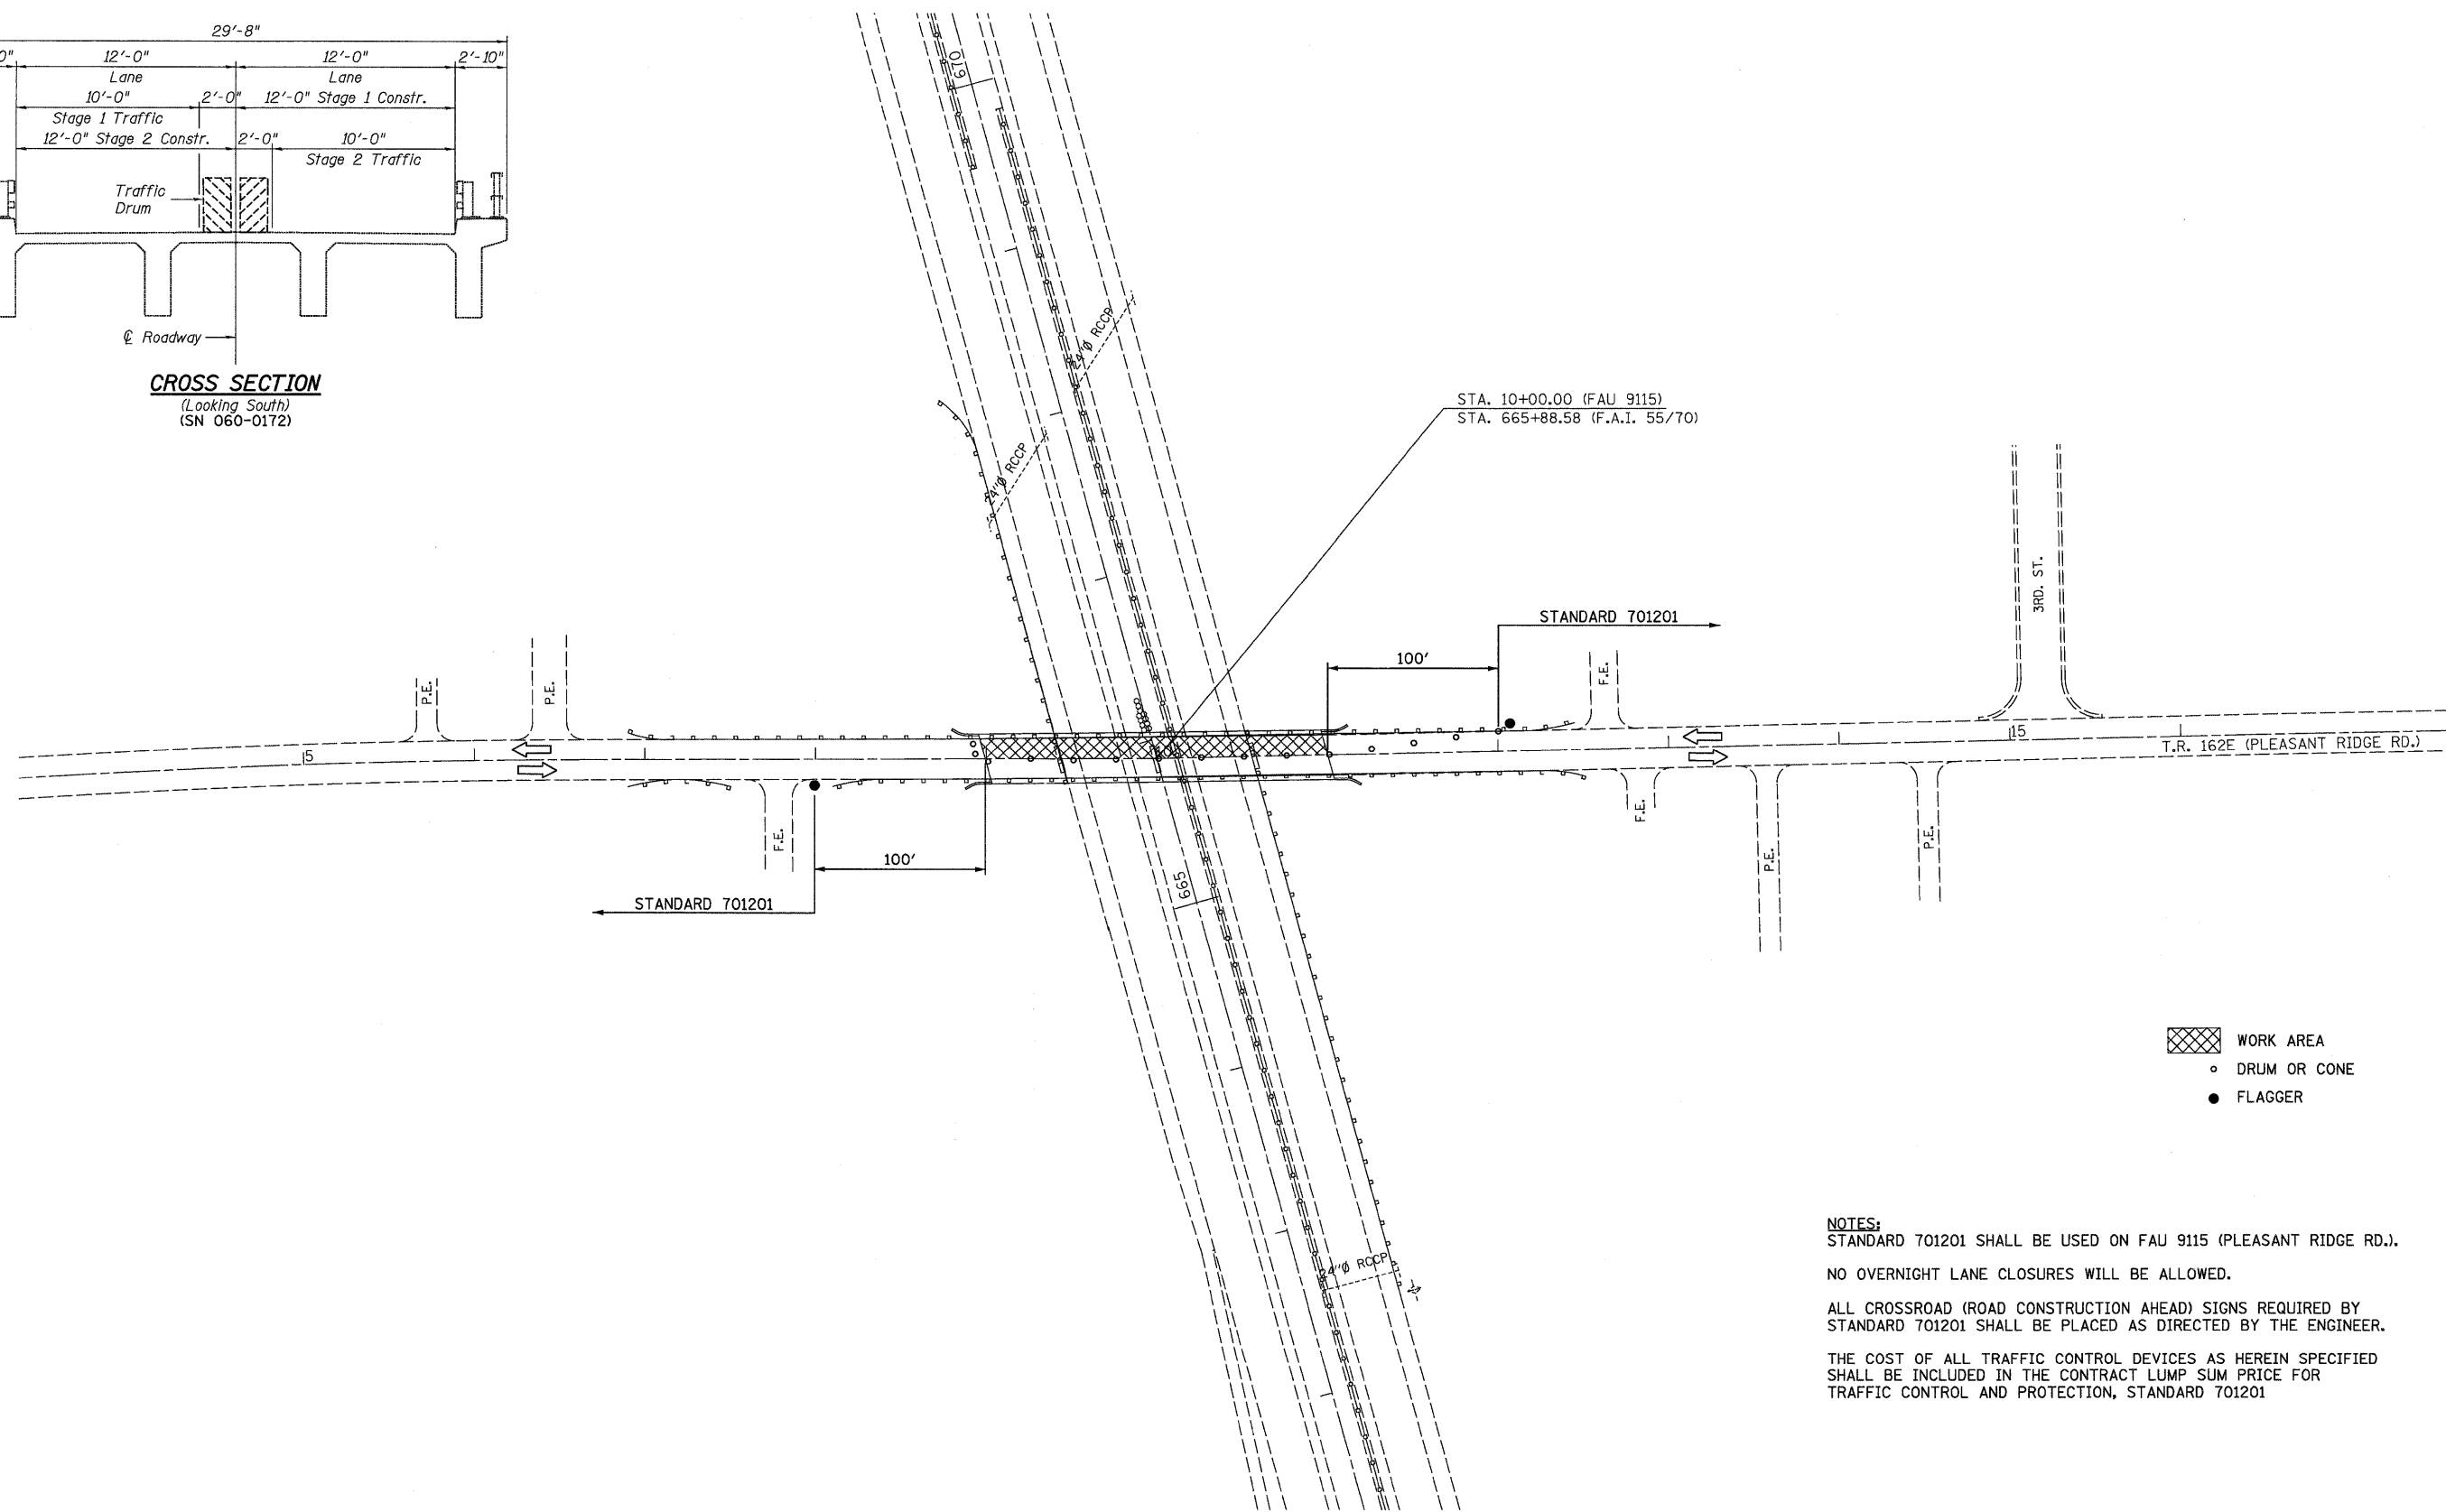

- ▨ WORK AREA
- DRUM OR CONE
- FLAGGER

NOTES:
STANDARD 701201 SHALL BE USED ON FAU 9115 (PLEASANT RIDGE RD.).
NO OVERNIGHT LANE CLOSURES WILL BE ALLOWED.
ALL CROSSROAD (ROAD CONSTRUCTION AHEAD) SIGNS REQUIRED BY STANDARD 701201 SHALL BE PLACED AS DIRECTED BY THE ENGINEER.
THE COST OF ALL TRAFFIC CONTROL DEVICES AS HEREIN SPECIFIED SHALL BE INCLUDED IN THE CONTRACT LUMP SUM PRICE FOR TRAFFIC CONTROL AND PROTECTION, STANDARD 701201

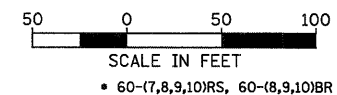

FILE NAME = ... \0876A73-ahh-staging02.dgn
JD Johnson, Depp & Quisenberry
CONSULTING ENGINEERS
Springfield, Illinois

USER NAME = SJS	DESIGNED -	REVISED -
PLOT SCALE = 58.0000' / IN.	DRAWN -	REVISED -
PLOT DATE = 08/12/2009 09:24:32	CHECKED -	REVISED -
	DATE -	REVISED -

**STATE OF ILLINOIS
DEPARTMENT OF TRANSPORTATION**

**STAGE II TRAFFIC CONTROL
S.N. 060-0172**

SCALE: SHEET NO. OF SHEETS STA. TO STA.

F.A.I. RTE.	SECTION	COUNTY	TOTAL SHEETS	SHEET NO.
70		MADISON	150	54
CONTRACT NO. 76A73			ILLINOIS FED. AID PROJECT	