



**CROSS SECTION**  
(Looking with traffic)  
(SN 060-0057/58)

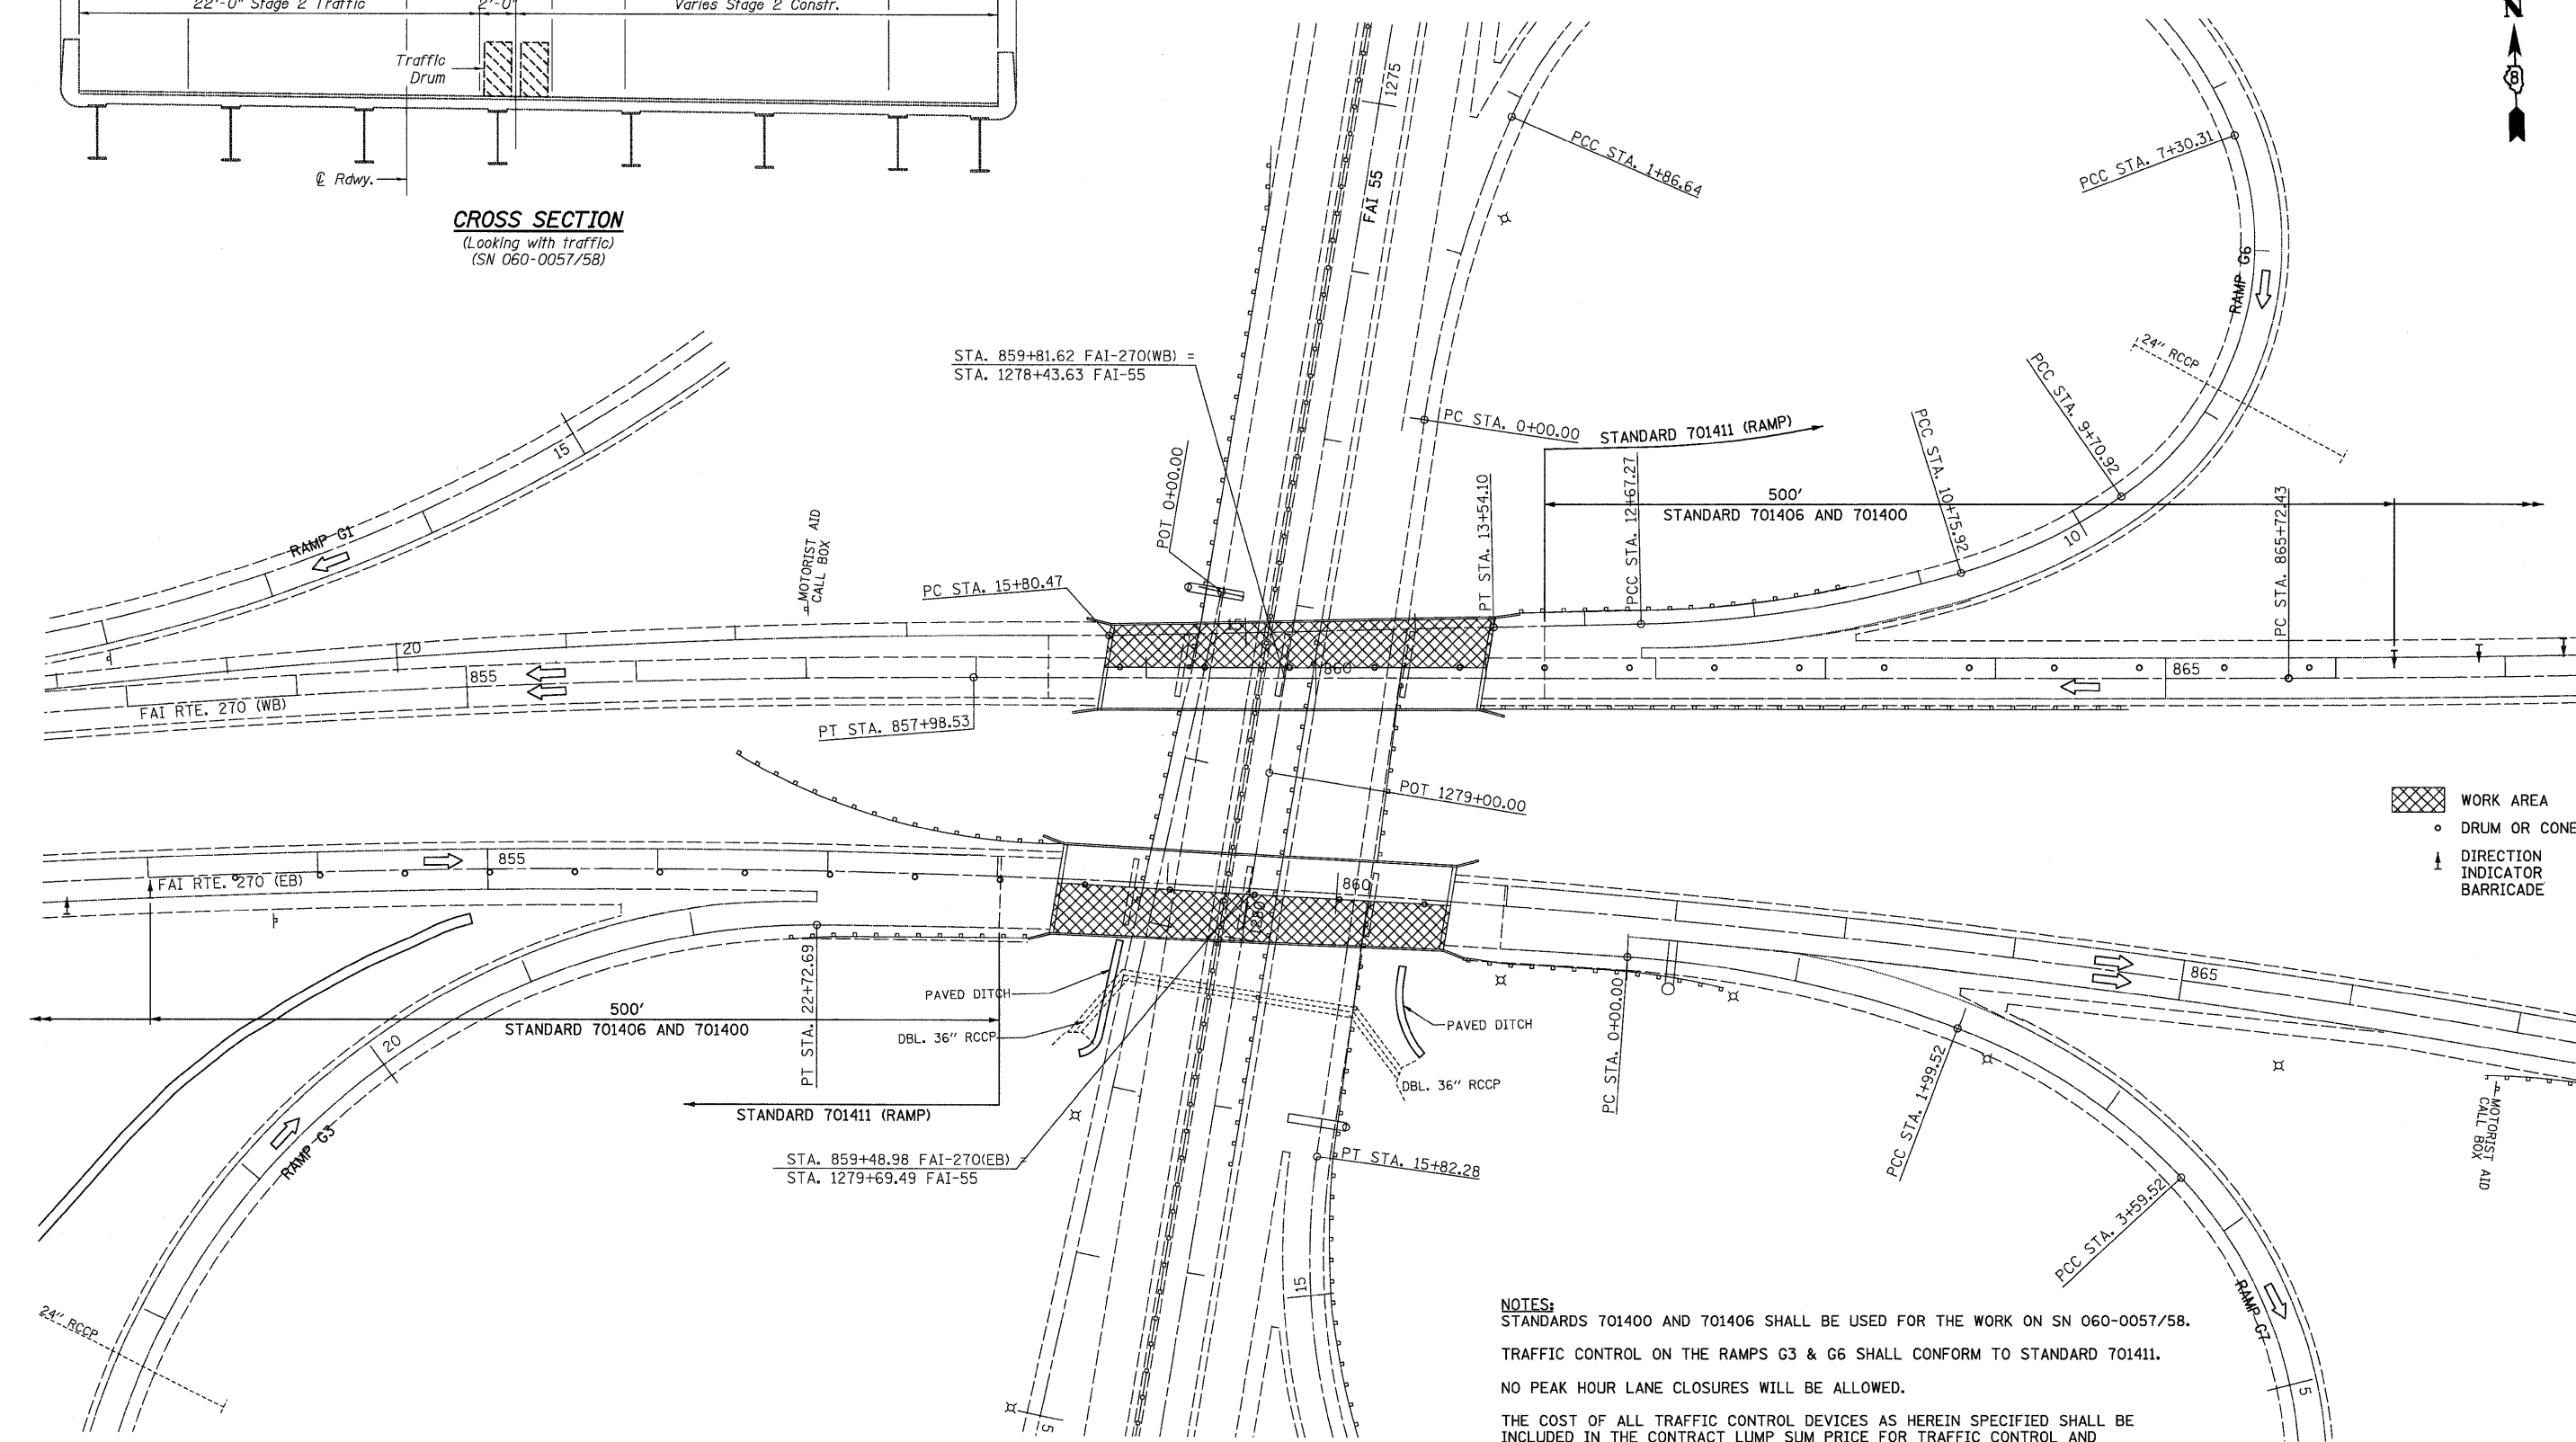

- WORK AREA
- DRUM OR CONE
- DIRECTION INDICATOR BARRICADE

**NOTES:**  
STANDARDS 701400 AND 701406 SHALL BE USED FOR THE WORK ON SN 060-0057/58.  
TRAFFIC CONTROL ON THE RAMPS G3 & G6 SHALL CONFORM TO STANDARD 701411.  
NO PEAK HOUR LANE CLOSURES WILL BE ALLOWED.  
THE COST OF ALL TRAFFIC CONTROL DEVICES AS HEREIN SPECIFIED SHALL BE INCLUDED IN THE CONTRACT LUMP SUM PRICE FOR TRAFFIC CONTROL AND PROTECTION, STANDARD 701406 FOR WORK ON SN 060-0057/58.  
TRAFFIC CONTROL ON THE RAMPS SHALL BE INCLUDED IN THE CONTRACT UNIT PRICE PER EACH FOR TRAFFIC CONTROL AND PROTECTION, STANDARD 701411.

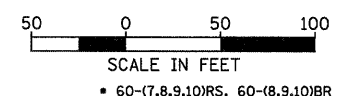

FILE NAME = ...N0876A73-sht-staging07.dgn	USER NAME = SJS	DESIGNED -	REVISED -	<b>STATE OF ILLINOIS DEPARTMENT OF TRANSPORTATION</b>	<b>STAGE II TRAFFIC CONTROL S.N. 060-0057/58</b>		F.A.J. RTE. 70	SECTION .	COUNTY MADISON	TOTAL SHEETS 150	SHEET NO. 64	
	PLOT SCALE = 50.0000' / IN.	DRAWN -	REVISED -		SCALE:	SHEET NO.	OF	SHEETS	STA.	TO STA.	CONTRACT NO. 76A73	
	PLOT DATE = 06/12/2009 09:25:54	CHECKED -	REVISED -								FED. ROAD DIST. NO. ILLINOIS FED. AID PROJECT	
		DATE -	REVISED -								CONTRACT NO. 76A73	