



BEGIN PROJECT
STA. 565+00

BEGIN CONSTRUCTION
STA. 564+60

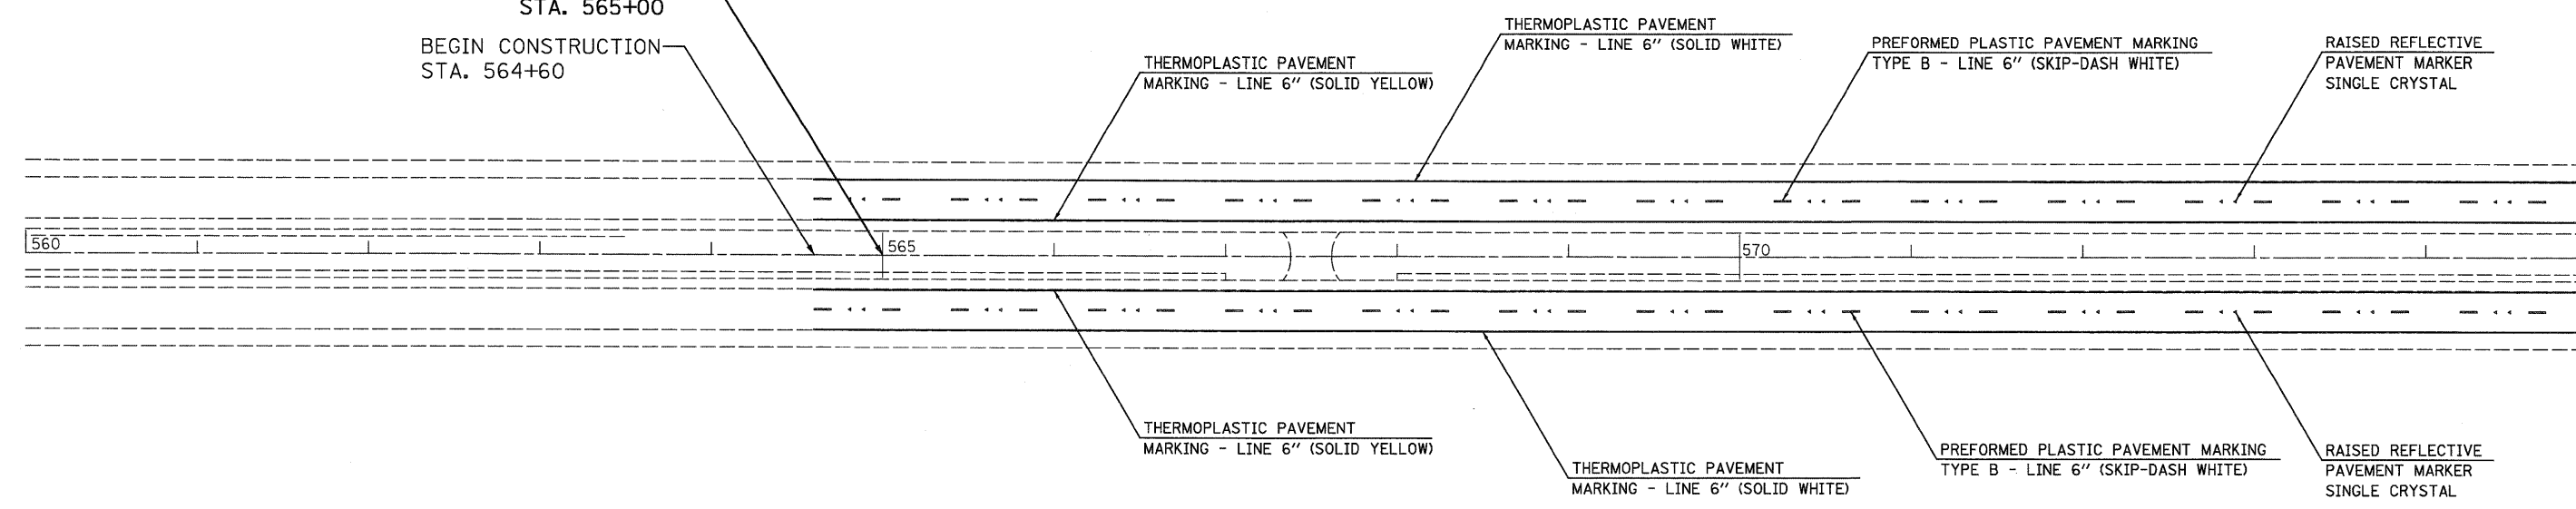

MATCHLINE STA. 575+00

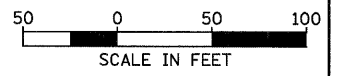

FILE NAME = ...\D876A73-shr-pmk01.dgn 	USER NAME = SJS	DESIGNED -	REVISED -	STATE OF ILLINOIS DEPARTMENT OF TRANSPORTATION	F.A.I. ROUTE 70 PAVEMENT MARKING PLANS		F.A.I. RTE. 70	SECTION *	COUNTY MADISON	TOTAL SHEETS 150	SHEET NO. 67
	PLOT SCALE = 50.0000' / IN. PLOT DATE = 06/12/2009 09:26:28	CHECKED -	REVISED -		REVISED -	SCALE: 1" = 50'	SHEET NO. OF SHEETS	STA. 560+00 TO STA. 575+00	FED. ROAD DIST. NO.	ILLINOIS FED. AID PROJECT	CONTRACT NO. 76A73