
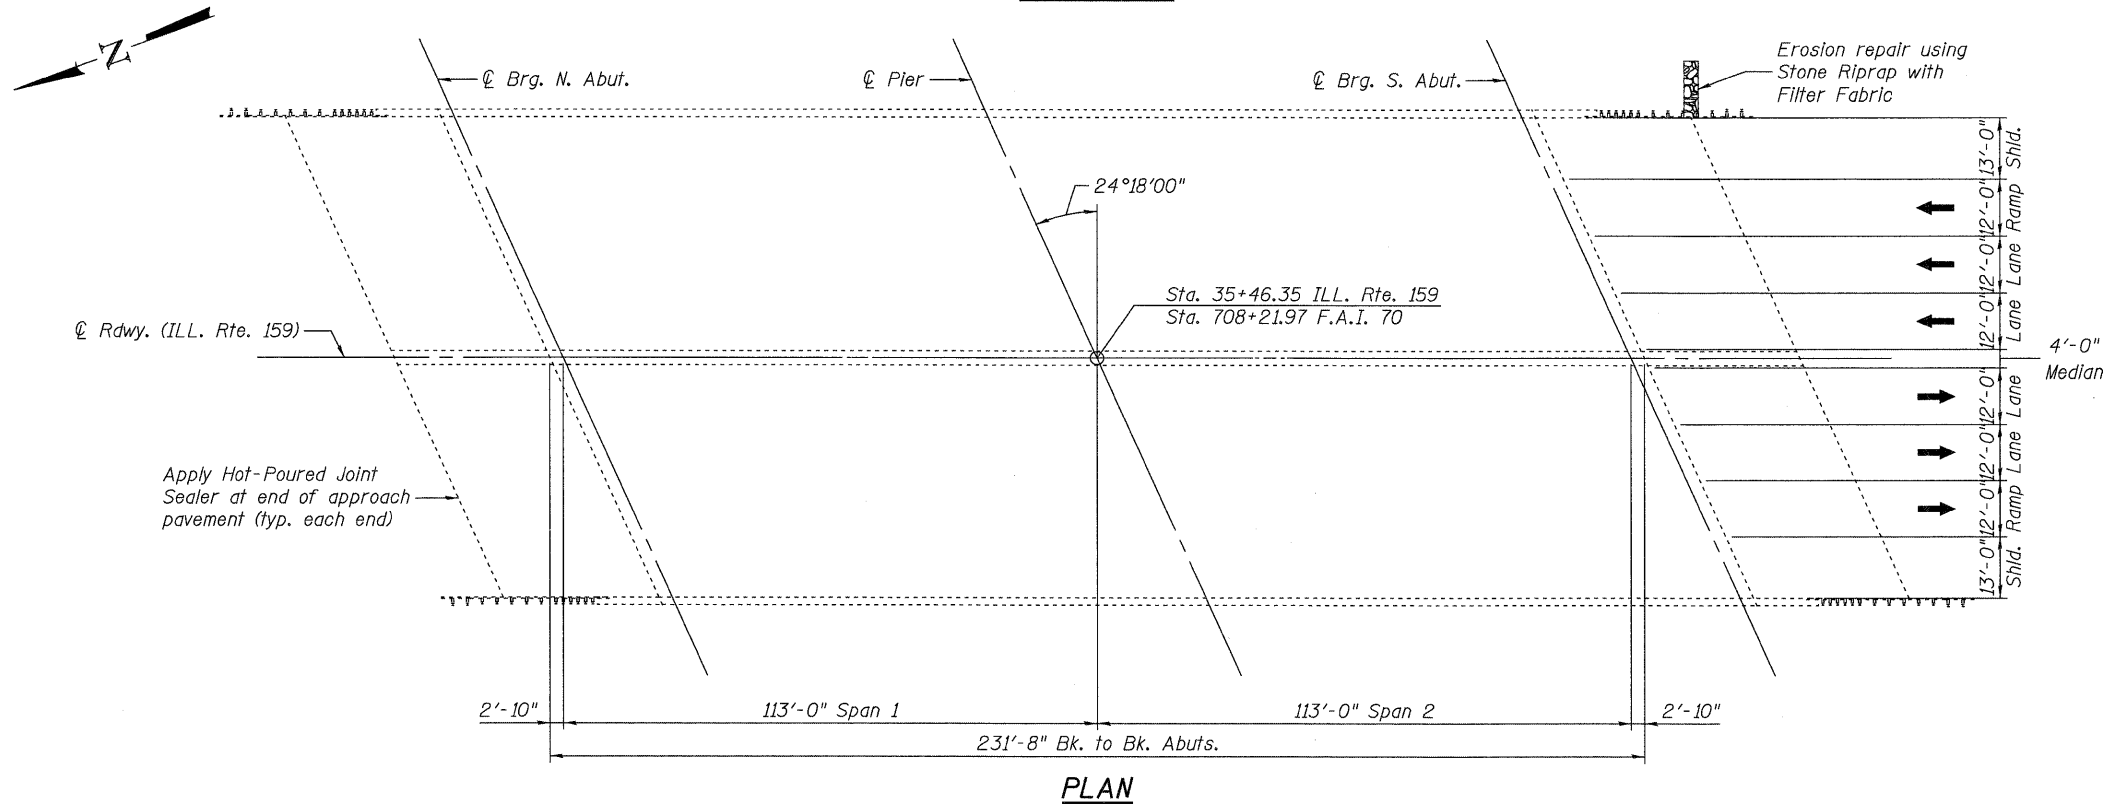
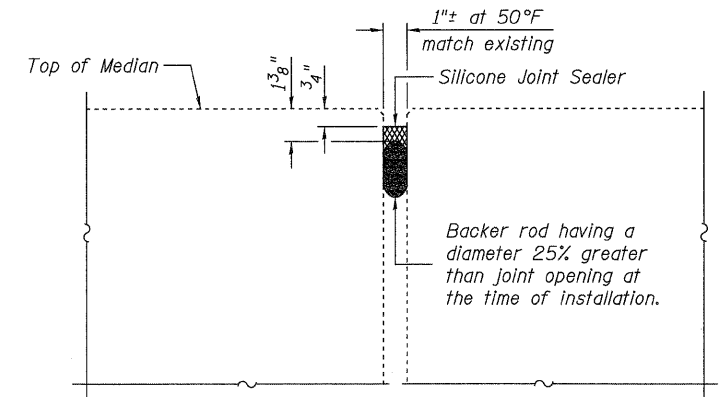


STATE OF ILLINOIS
DEPARTMENT OF TRANSPORTATION

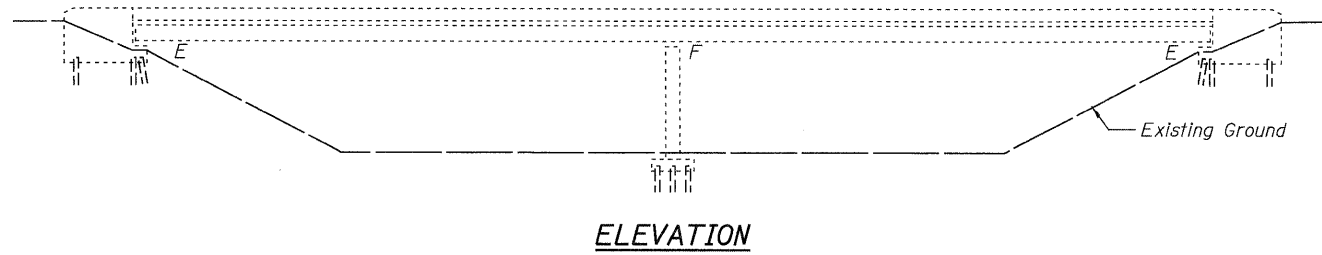



SECTION AT LONGITUDINAL EXPANSION JOINT-MEDIAN

GENERAL NOTES

Concrete Sealer shall be applied to the surfaces of the approach pavements, bridge deck and parapets, including wings. See Special Provision for "BRIDGE DECK CONCRETE SEALER".

TOTAL BILL OF MATERIAL


ITEM	UNIT	SUPER	SUB	TOTAL
Stone Riprap, Class A1	Sq Yd	--	12	12
Filter Fabric	Sq Yd	--	12	12
Joint Or Crack Filling	Pound	--	156	156
Concrete Sealer	Sq Ft	31976	--	31976
Bridge Washing No. 2	Each	1	--	1
Silicone Joint Sealer, 1"	Foot	228	--	228

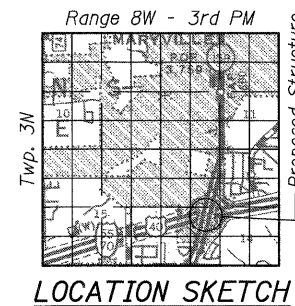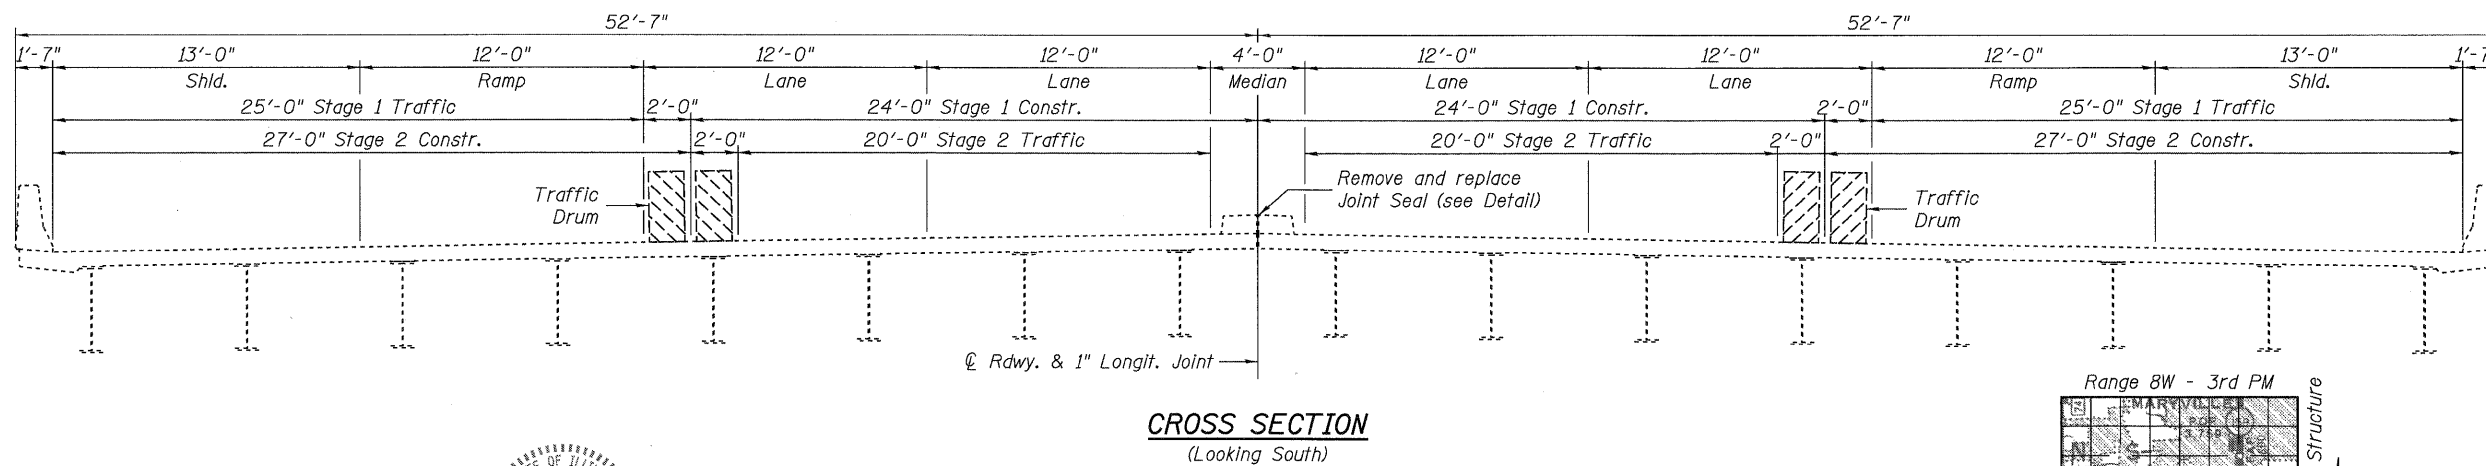

GENERAL PLAN & ELEVATION
ILLINOIS 159 OVER
F.A.I. ROUTE 70
STRUCTURE NO. 060-0269

SHEET 1 OF 1	F.A.I. RTE.	SECTION	COUNTY	TOTAL SHEETS	SHEET NO.
	70	60-(8,9,10)BR	MADISON	150	101
STA. 708+21.97			CONTRACT NO. 76A73		
FED. ROAD DIST. NO. ILLINOIS FED. AID PROJECT					

JD Johnson, Depp & Quisenberry
CONSULTING ENGINEERS
Springfield, Illinois

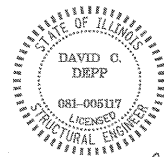

Signed: *David Depp*
Date: *6-4-2009*
Lic. Expires: 11-30-2010

DESIGNED: JDQ	DRAWN: PTR
CHECKED: DCD	CHECKED: DCD

DATE: 06/11/2009 17:48:39 USER: SJS FILE: M:\projects\10166-IL-081WV\1-70-Resurfacing\2-SNO60269-ILL159\0600269-76A73-001-gplan.dgn