




JOINT DETAIL ①

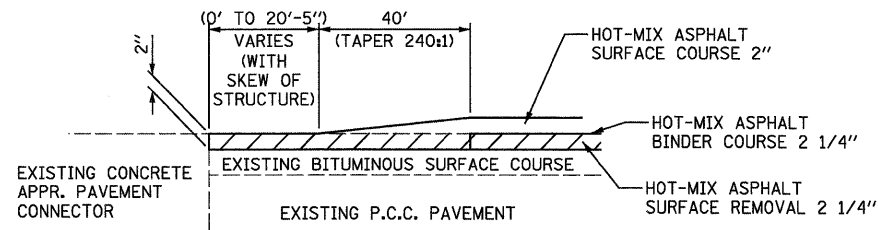


JOINT DETAIL ②

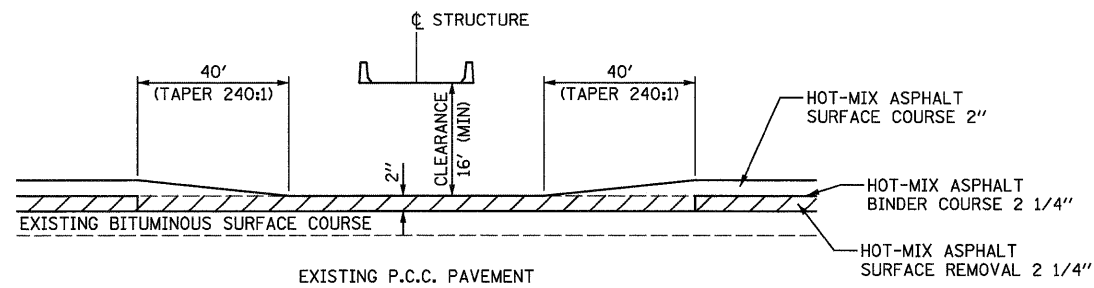

RESURFACING TRANSITION UNDER EXISTING STRUCTURES ③

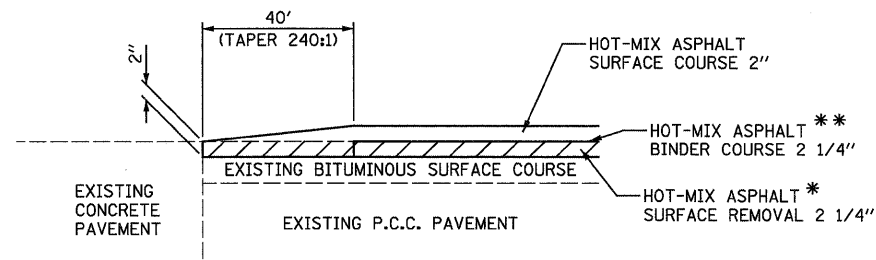


JOINT DETAIL ④

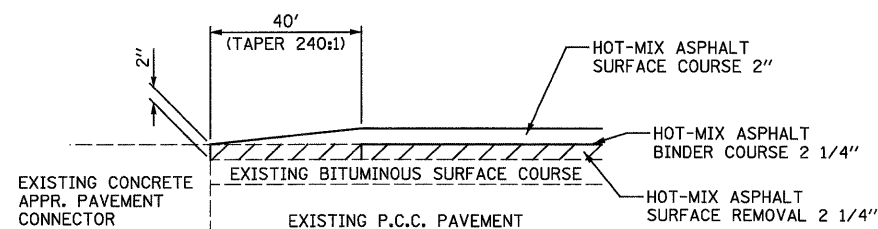


JOINT DETAIL ⑤


FOR RAMPS
 * HOT-MIX ASPHALT SURFACE REMOVAL 1"
 ** LEVELING BINDER 1"

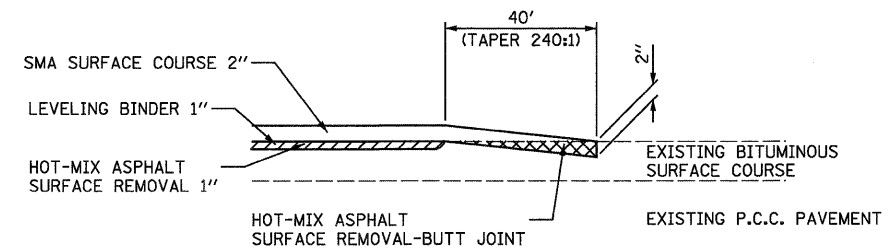

BUTT JOINT DETAIL ⑥

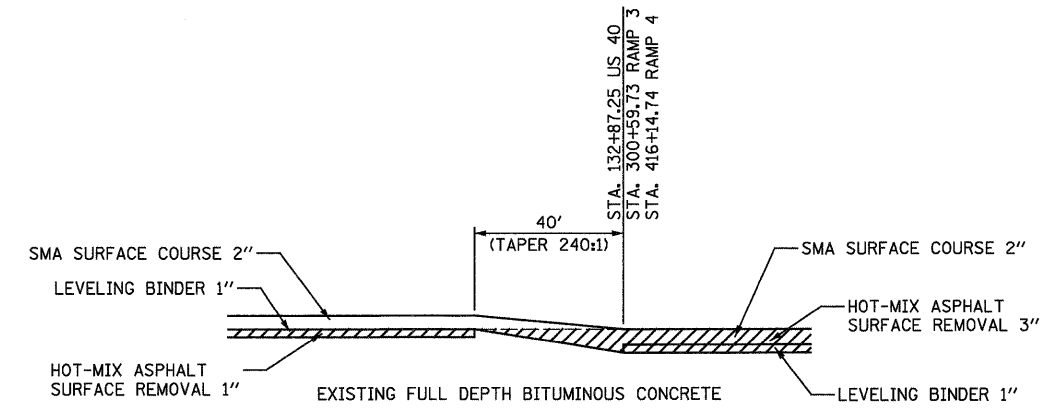

RESURFACING TRANSITION DETAIL ⑦

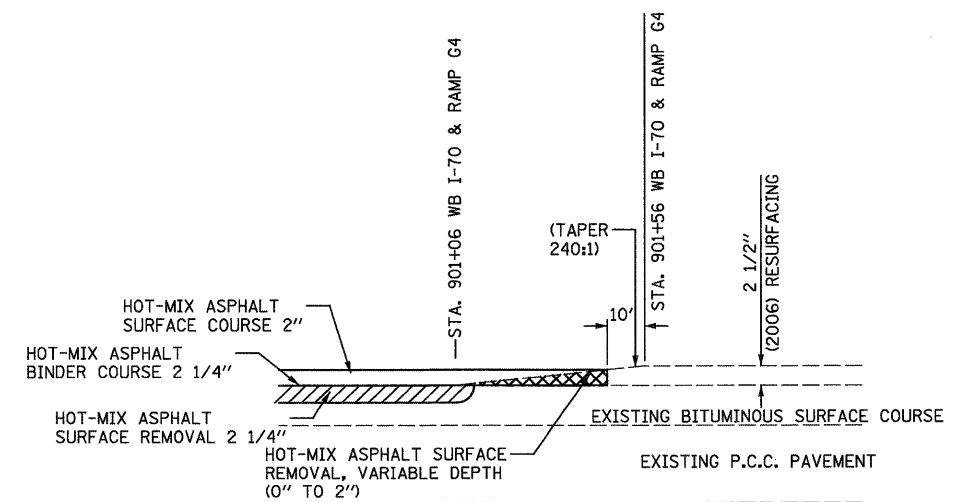

JOINT DETAIL ⑧

FILE NAME = ... \D76A73-ahd-details_joint.dgn	USER NAME = SJS	DESIGNED -	REVISED -	STATE OF ILLINOIS DEPARTMENT OF TRANSPORTATION	JOINT DETAIL SHEET			F.A.I. RTE.	SECTION	COUNTY	TOTAL SHEETS	SHEET NO.
Johnson, Depp & Quisenberry CONSULTING ENGINEERS Springfield, Illinois	PLOT SCALE = 5/8" = 1' / IN.	DRAWN -	REVISED -					70	.	MADISON	150	121
PLOT DATE = 06/12/2009 09:33:16	DATE -	CHECKED -	REVISED -					CONTRACT NO. 76A73				
		DATE -	REVISED -					FED. ROAD DIST. NO. ILLINOIS FED. AID PROJECT				
				SCALE:	SHEET NO.	OF SHEETS	STA.	TO STA.				

• 60-(7,8,9,10)RS, 60-(8,9,10)BR