


ELEVATION

NOTES
Horizontal Clearances are Measured Perpendicular to respective roadway.

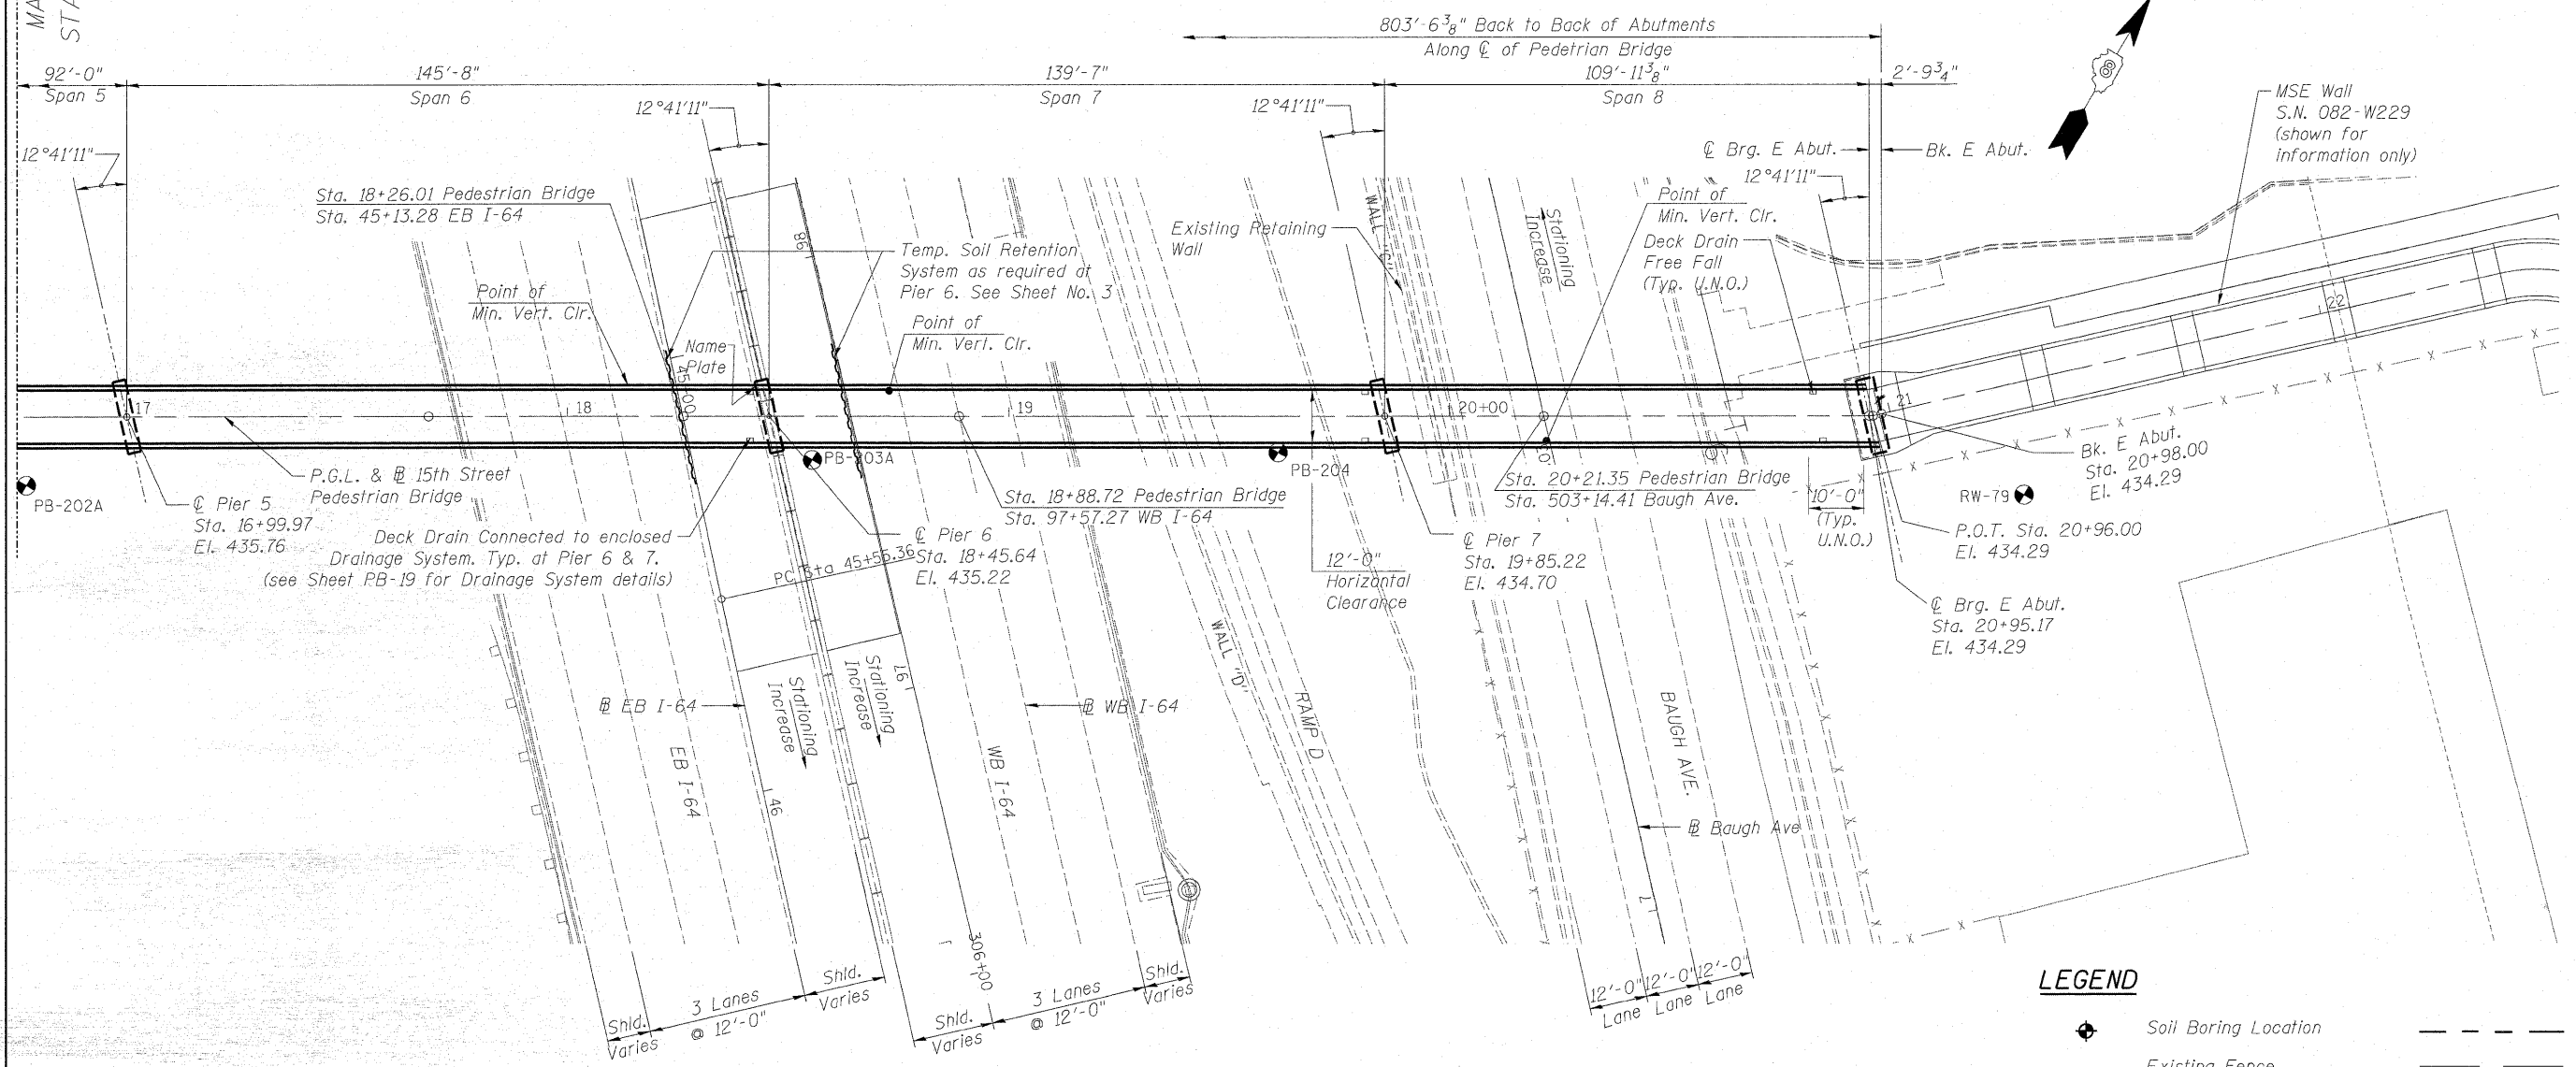

PLAN

LEGEND

- ⊕ Soil Boring Location
- R.O.W.
- - - Existing Fence
- Exist. R.O.W.
- Existing Catch Basin
- TTTT Permanent Easement

Sheet PB-2 of 25

FILE NAME = 082-0394.76C47_S02.GP-02.dgn	USER NAME = bhotta	DESIGNED - DEV	REVISED -	STATE OF ILLINOIS DEPARTMENT OF TRANSPORTATION	GENERAL PLAN AND ELEVATION II STRUCTURE NO. 082-0394	F.A. RTE. 64	SECTION 82-1-1HBR	COUNTY ST. CLAIR	TOTAL SHEETS 93	SHEET NO. 43	
PLOT SCALE = 0.1" = 1' / IN.	DRAWN - MK	CHECKED - ATB	REVISED -			CONTRACT NO. 76C47					
PLOT DATE = 6/15/2009	DATE - 05/01/09	REVISED -	REVISED -			FED. ROAD DIST. NO. ILLINOIS FED. AID PROJECT					
						SCALE: SHEET NO. 2 OF 2 SHEETS STA. TO STA.					