


ELEVATION - RAMP SOUTH WALL

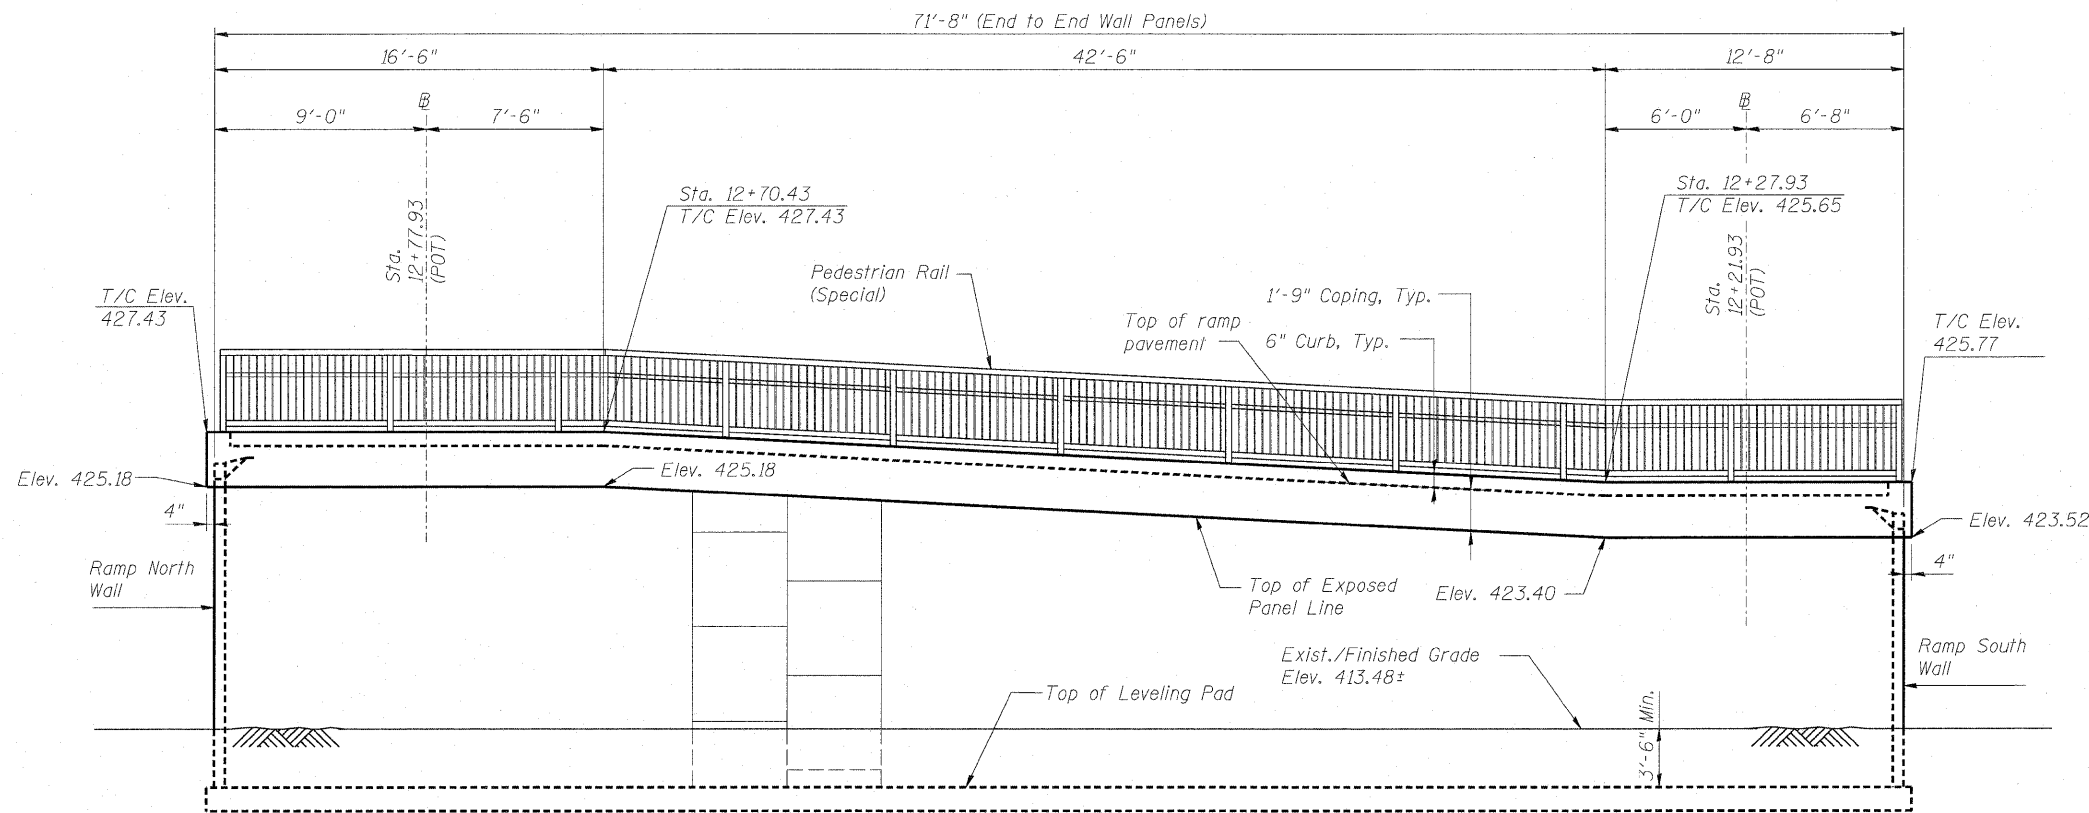

ELEVATION - RAMP WEST WALL

NOTES:

1. All dimensions are measured along the Front Face of the M.S.E wall panels.
2. All stations are referenced to the Baseline.
3. MSE Supplier to design load transfer system to accommodate PVC pipe for trench drain.

FILE NAME = 082-W228-76C47-503-CE-01.dgn	USER NAME = bhatta	DESIGNED - DEV	REVISED -	STATE OF ILLINOIS DEPARTMENT OF TRANSPORTATION	WALL ELEVATIONS (1 OF 2) STRUCTURE NO. 082-W228	F.A. RTE. 64	SECTION 82-1-1HBR	COUNTY ST. CLAIR	TOTAL SHEETS 93	SHEET NO. 69
PLOT SCALE = 0.1" = 1' / IN.	CHECKED - ATB	REVISED -	SCALE:			SHEET NO. OF SHEETS STA. TO STA.	FED. ROAD DIST. NO. ILLINOIS FED. AID PROJECT			
PLOT DATE = 6/15/2009	DATE - 05/01/09	REVISED -					CONTRACT NO. 76C47			