



**ELEVATION - RAMP NORTH WALL**

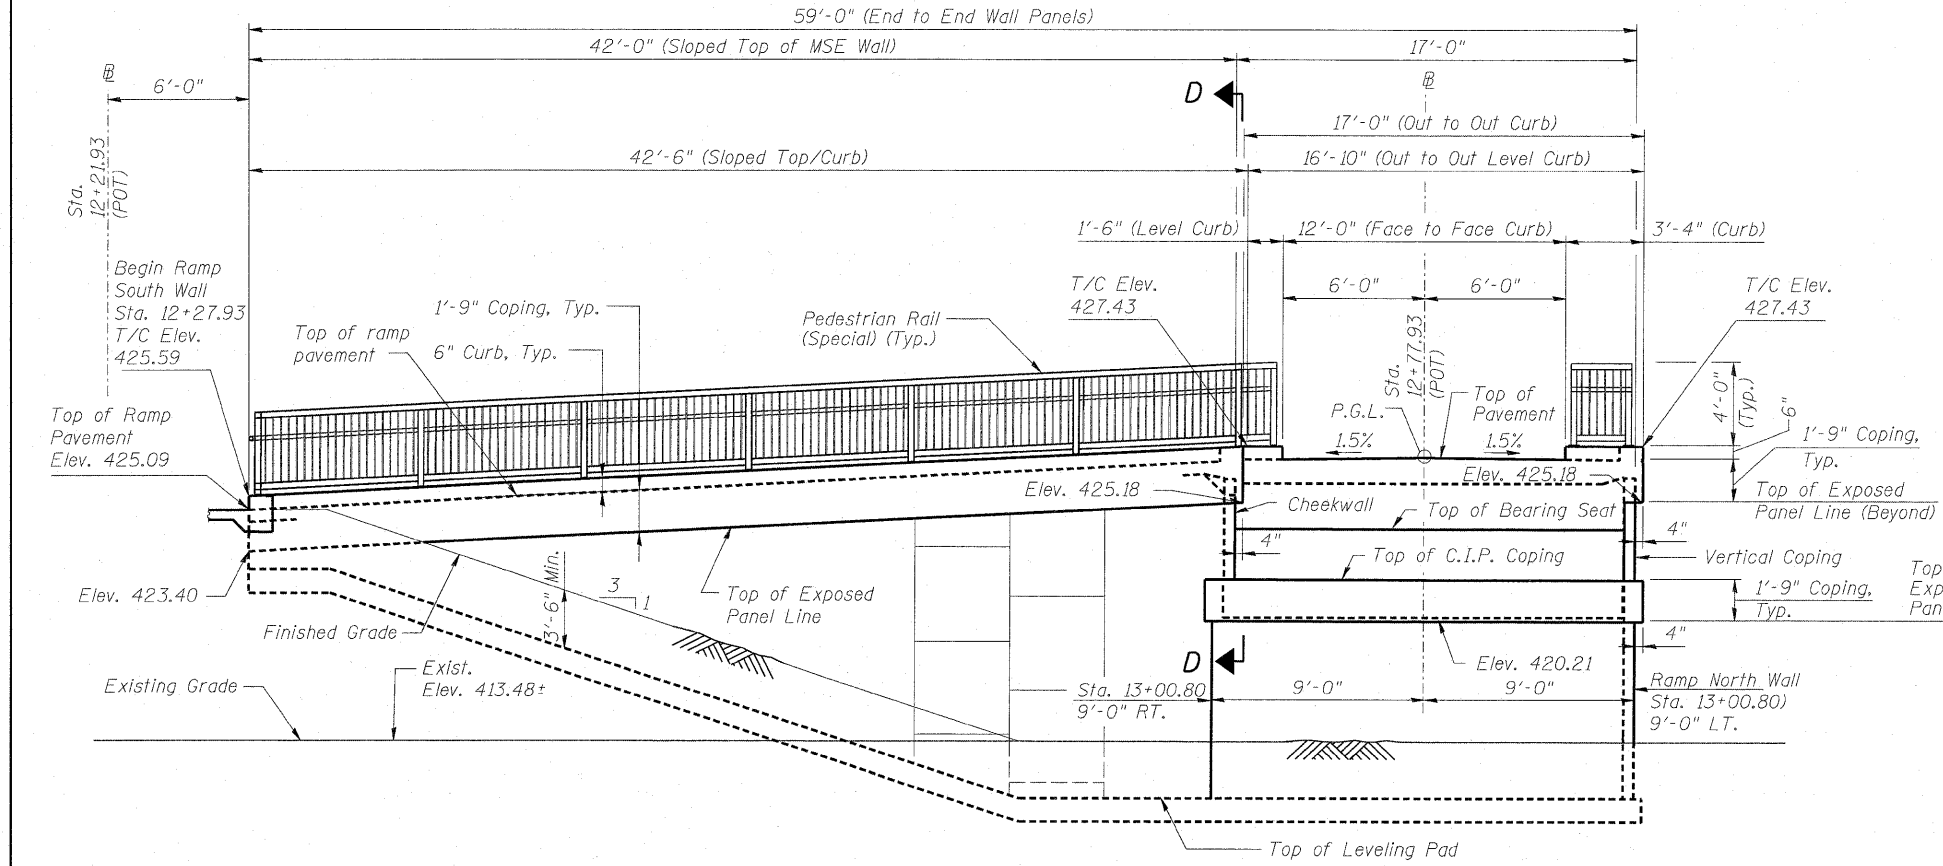

**ELEVATION - RAMP EAST WALL**

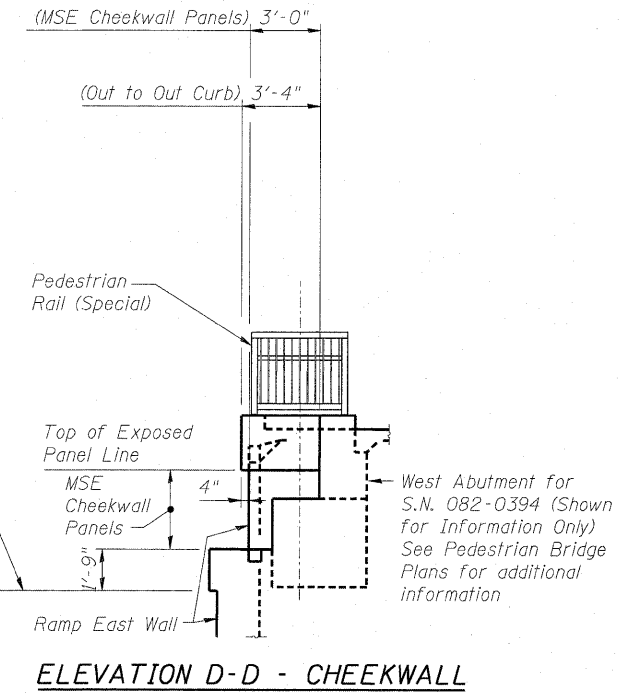

**ELEVATION D-D - CHEEKWALL**

- NOTES:**
1. All dimensions are measured along the Front Face of the M.S.E wall panels.
  2. All stations are referenced to the Baseline.
  3. MSE Supplier to design load transfer system to accommodate PVC pipe for trench drain.

FILE NAME = 082-W228-76C47\_S04\_GE-02.dgn  
 USER NAME = bhatta  
 PLOT SCALE = 0.1" = 1' / IN.  
 PLOT DATE = 6/15/2009

DESIGNED - DEV  
 DRAWN - MK  
 CHECKED - ATB  
 DATE - 05/01/09

REVISED -  
 REVISED -  
 REVISED -  
 REVISED -

**STATE OF ILLINOIS  
 DEPARTMENT OF TRANSPORTATION**

**WALL ELEVATIONS  
 (2 OF 2)  
 STRUCTURE NO. 082-W228**

SCALE: SHEET NO. OF SHEETS STA. TO STA.

F.A. RTE.	SECTION	COUNTY	TOTAL SHEETS	SHEET NO.
64	B2-1-IHBR	ST. CLAIR	93	70
CONTRACT NO. 76C47				
ILLINOIS FED. AID PROJECT				