
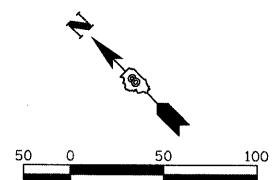


MATCH LINE SEE SHEET 9

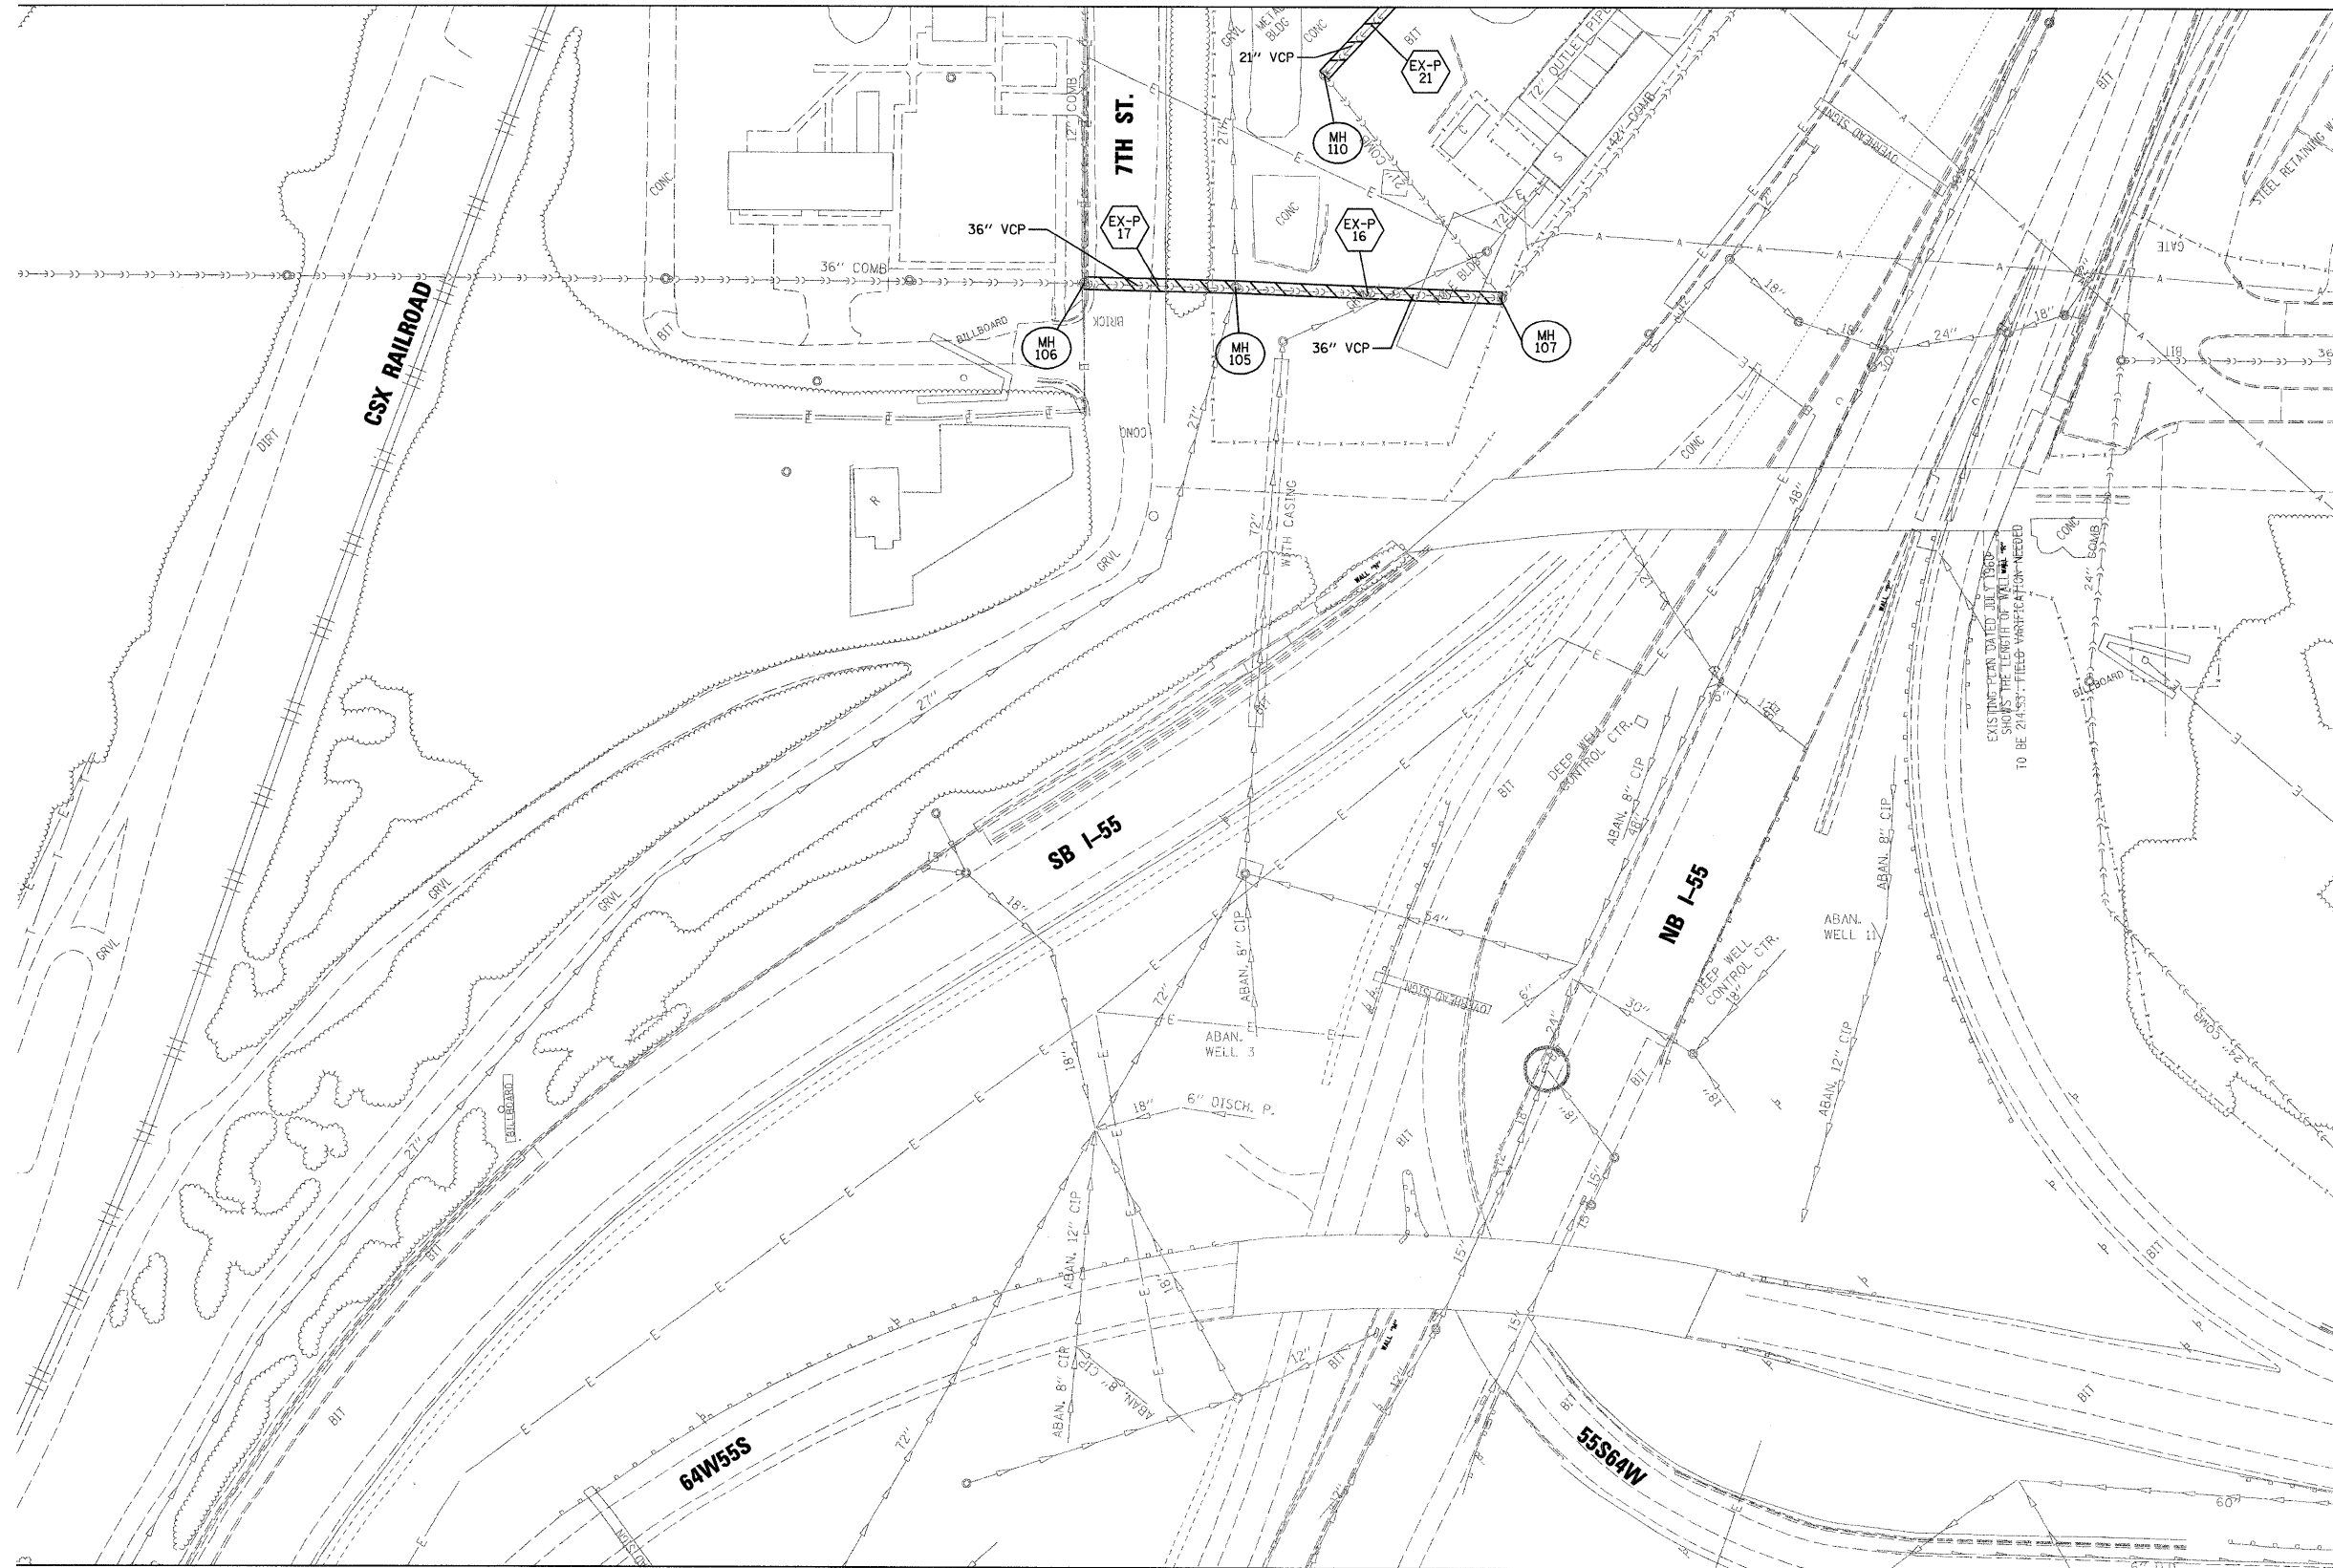

LEGEND

- MANHOLE LABEL
- PIPE LABEL
- PIPE LINER

MATCH LINE SEE SHEET 11

MH NO.	MANHOLE REHABILITATION REQUIRED	TRAFFIC CONTROL STANDARD	COMMENT
MH 105	LEVEL C	N/A	
MH 106	LEVEL C	701006	
MH 107	LEVEL C	N/A	
MH 110	RECONSTRUCT	N/A	MH TO BE LOCATED; CLASS D PATCH NEEDED

FILE NAME = DBTR1-76C48-shr-Plan-10.dgn

USER NAME = IDOT
 PLOT SCALE = 50,0000' / IN.
 PLOT DATE = 6/16/2009

DESIGNED - TTB
 DRAWN - GDO
 CHECKED - JAH
 DATE - 6/16/2009

REVISED -
 REVISED -
 REVISED -
 REVISED -

**STATE OF ILLINOIS
 DEPARTMENT OF TRANSPORTATION**

SEWER LINING PLAN

SCALE: 1"=50' SHEET NO. 3 OF 8 SHEETS STA. TO STA.

Rev Sheet 8-26-09

F.A.I. RTE.	SECTION	COUNTY	TOTAL SHEETS	SHEET NO.
64	82-1T	ST. CLAIR	15	10
CONTRACT NO. 76C48			FED. ROAD DIST. NO. 8 ILLINOIS FED. AID PROJECT	