
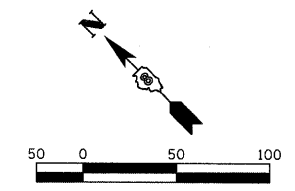


MATCH LINE SEE SHEET 10

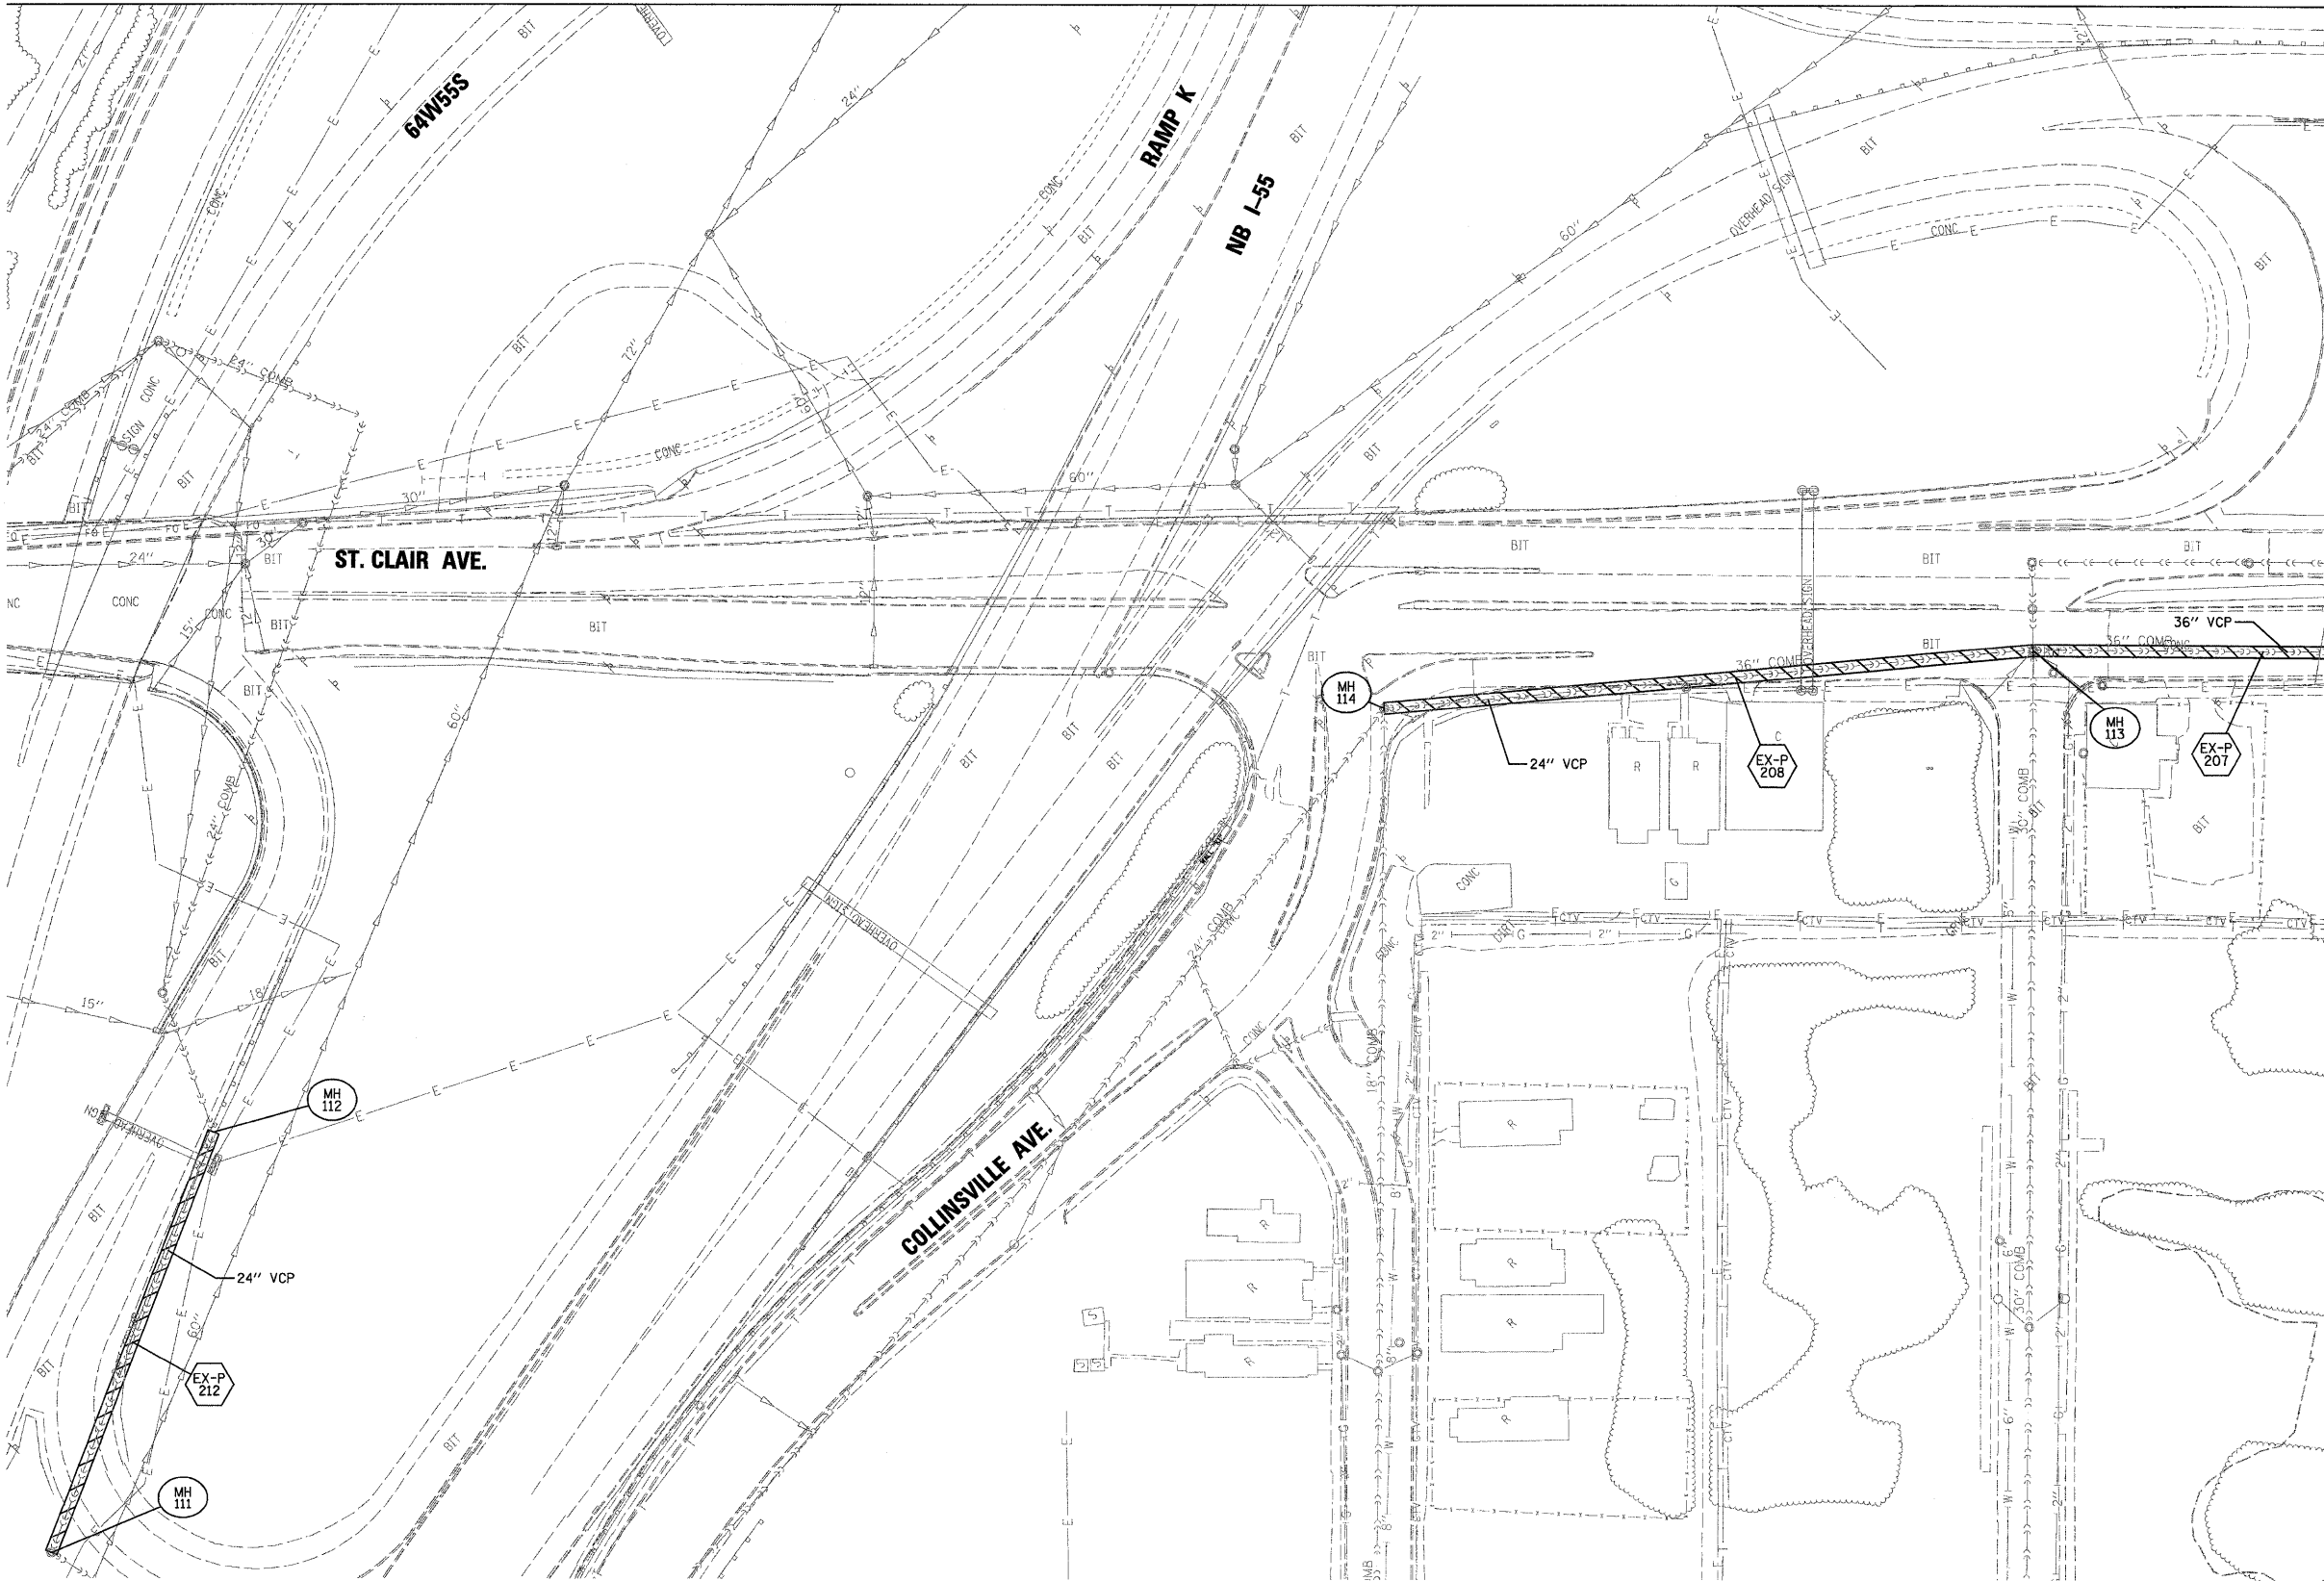

LEGEND

- MANHOLE LABEL
- PIPE LABEL
- PIPE LINER

MATCH LINE SEE SHEET 13

MANHOLE NO.	MANHOLE REHABILITATION REQUIRED	TRAFFIC CONTROL STANDARD	COMMENT
MH 111	LEVEL B	701106	
MH 112	LEVEL B	701101	
MH 113	LEVEL B	701501, 701601, & 701701	
MH 114	LEVEL B	701701	

FILE NAME = D8TR1-76C48-shr-Plan-11.dgn

USER NAME = IDOT
 PLOT SCALE = 50,0000' / IN.
 PLOT DATE = 6/16/2009

DESIGNED - TTB
 DRAWN - GDO
 CHECKED - JAH
 DATE - 6/16/2009

REVISED -
 REVISED -
 REVISED -
 REVISED -

**STATE OF ILLINOIS
 DEPARTMENT OF TRANSPORTATION**

SEWER LINING PLAN

SCALE: 1"=50' SHEET NO. 4 OF 8 SHEETS STA. TO STA.

Rev. Sheet 8-26-09

F.A.I. RTE.	SECTION	COUNTY	TOTAL SHEETS	SHEET NO.
64	82-1T	ST. CLAIR	15	11
CONTRACT NO. 76C48				
FED. ROAD DIST. NO. 8 ILLINOIS FED. AID PROJECT				