


LEGEND

- MANHOLE LABEL
- PIPE LABEL
- PIPE LINER

MATCH LINE SEE SHEET 11

MATCH LINE SEE SHEET 14

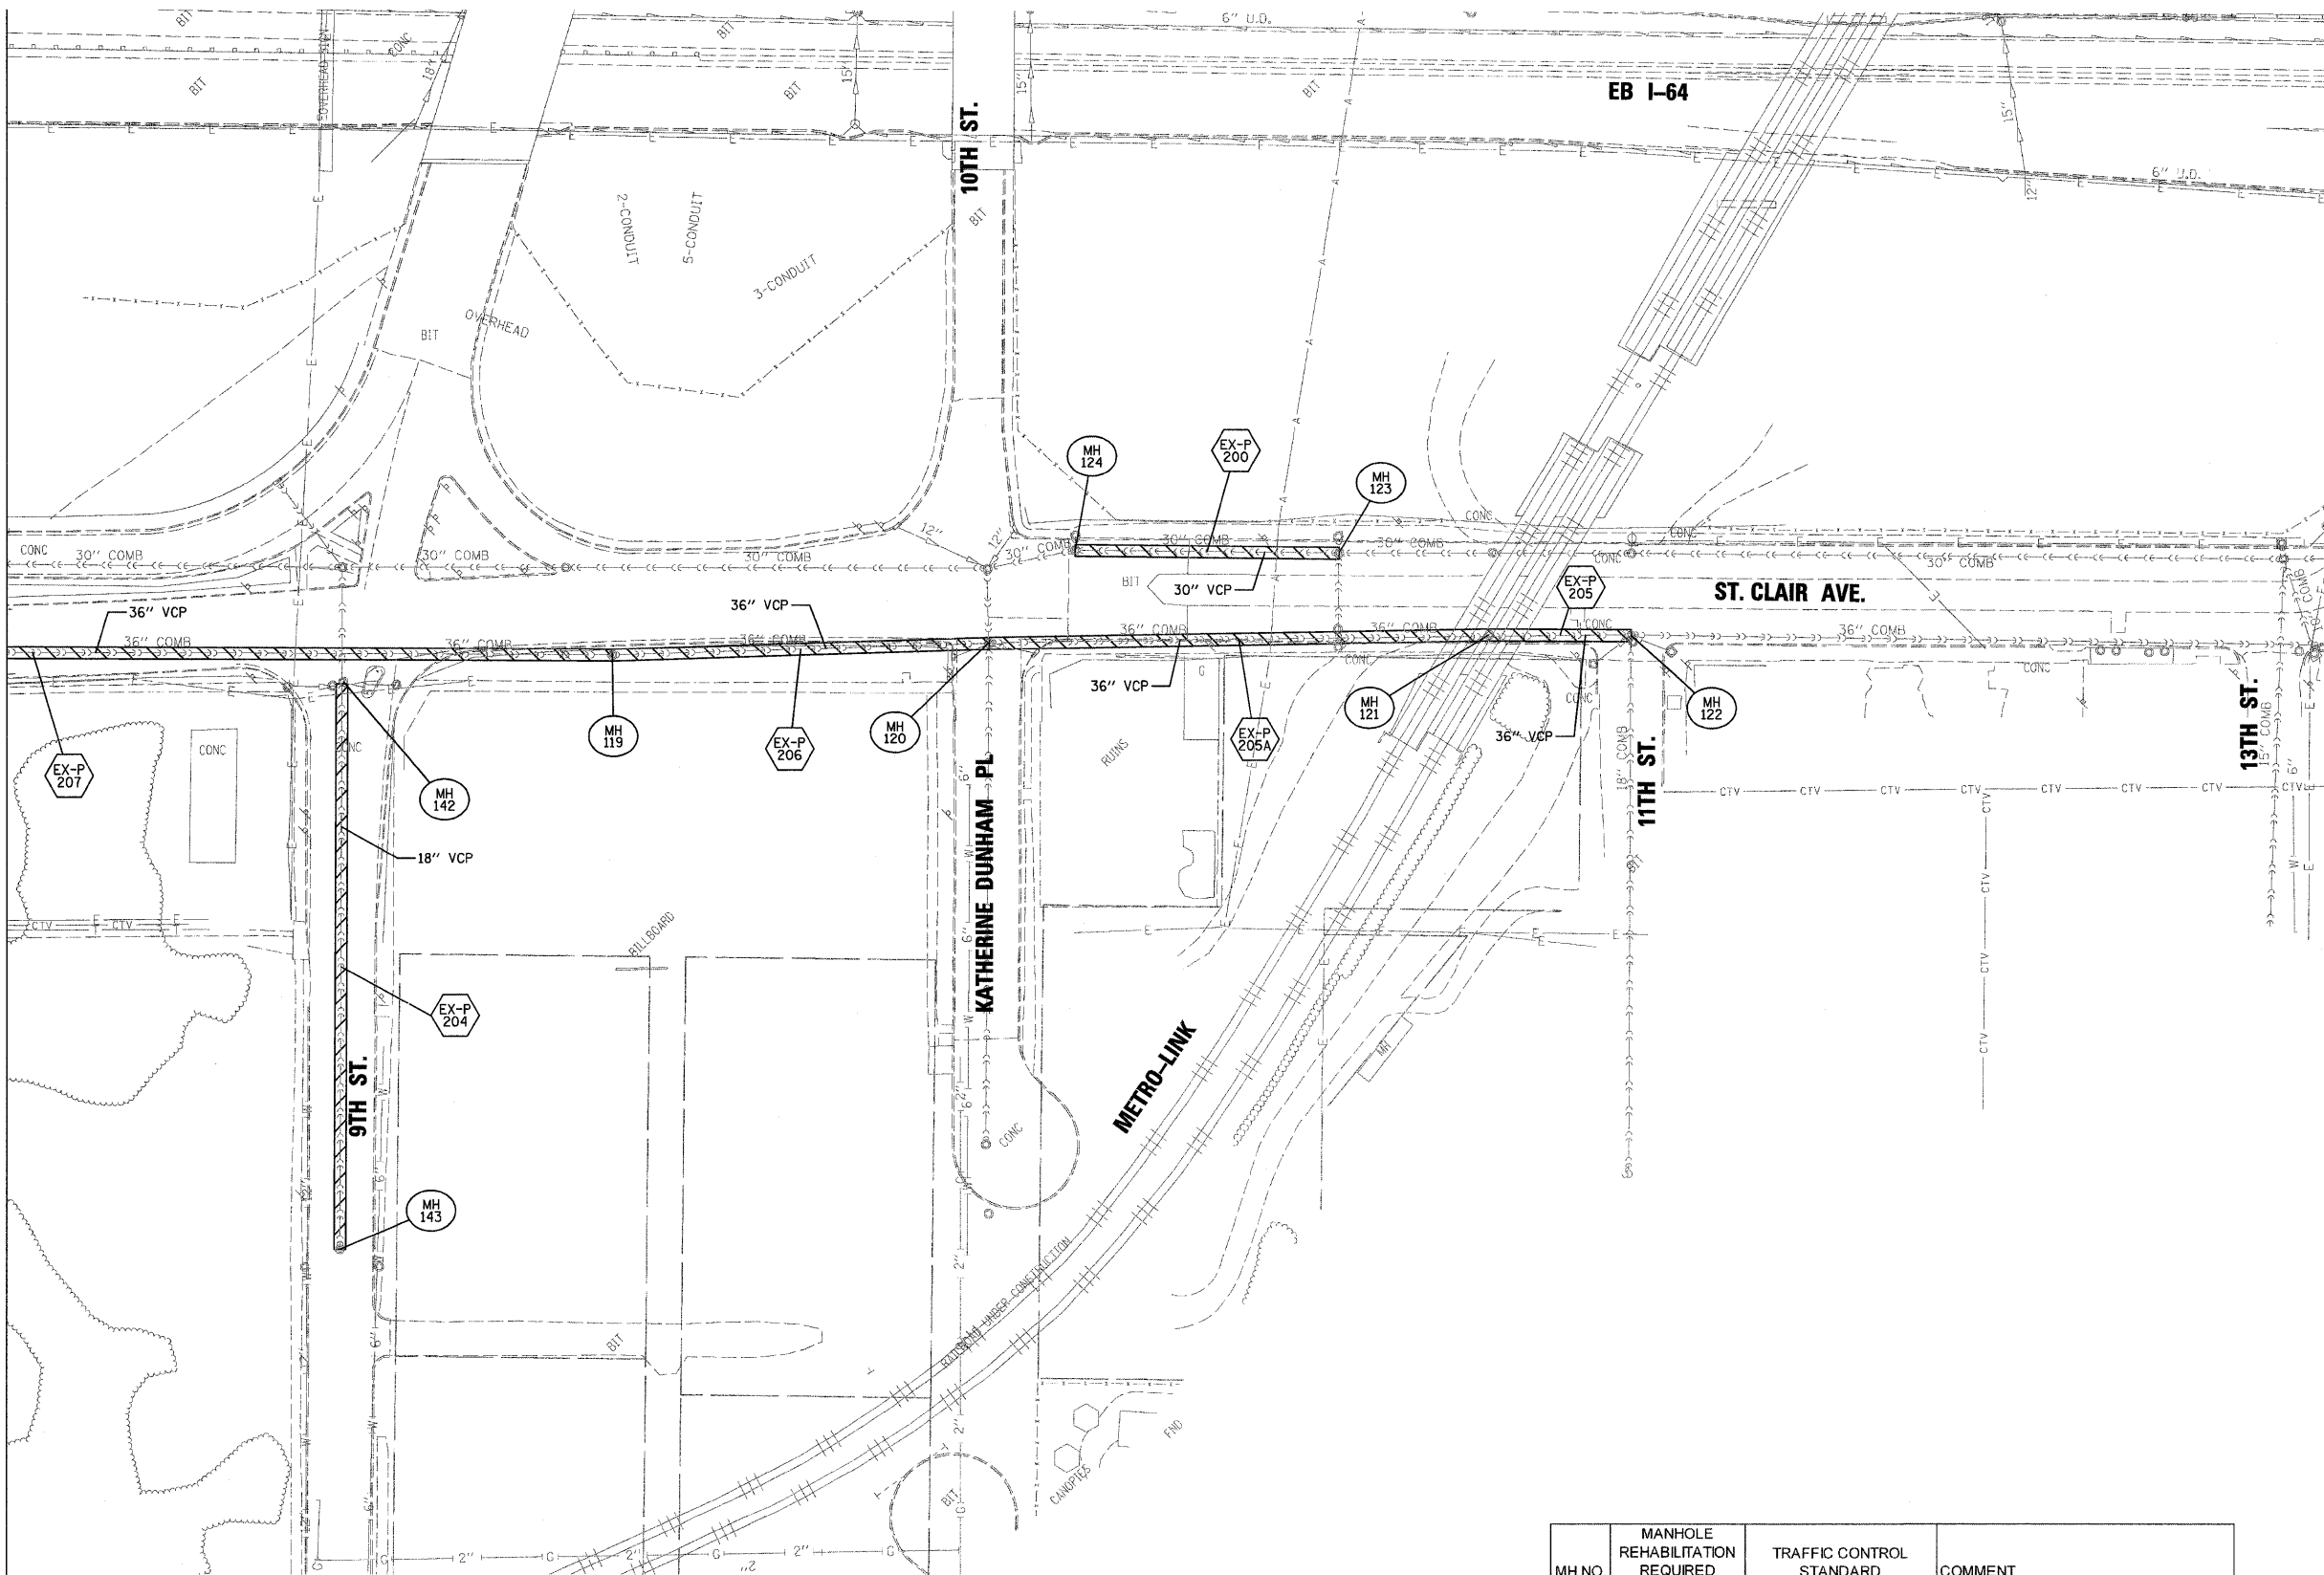

MH NO.	MANHOLE REHABILITATION REQUIRED	TRAFFIC CONTROL STANDARD	COMMENT
MH 119	LEVEL C	701101 & 701801	
MH 120	LEVEL C	701501 & 701701	
MH 121	LEVEL C	701601 & 701801	
MH 122	LEVEL C	701501, 701601, & 701701	
MH 123	LEVEL C	701601	
MH 124	LEVEL C	701601	
MH 142	LEVEL B	701701	
MH 143	LEVEL B	701601	

FILE NAME = DBTRI-76C48-sht-Plan-13.dgn	USER NAME = IDOT	DESIGNED - TTB	REVISED -
		DRAWN - GDO	REVISED -
		CHECKED - JAH	REVISED -
		DATE - 6/16/2009	REVISED -
PLOT SCALE = 50.0000' / IN.		PLOT DATE = 6/16/2009	

**STATE OF ILLINOIS
DEPARTMENT OF TRANSPORTATION**

SEWER LINING PLAN

SCALE: 1"=50' SHEET NO. 6 OF 8 SHEETS STA. TO STA.

F.A.I. RTE. 64	SECTION 82-1T	COUNTY ST. CLAIR	TOTAL SHEETS 15	SHEET NO. 13
CONTRACT NO. 76C48			FED. ROAD DIST. NO. 8 ILLINOIS FED. AID PROJECT	

Rev. Sheet 8-26-09