


LEGEND

- MANHOLE LABEL
- PIPE LABEL
- PIPE LINER

MATCH LINE SEE SHEET 14

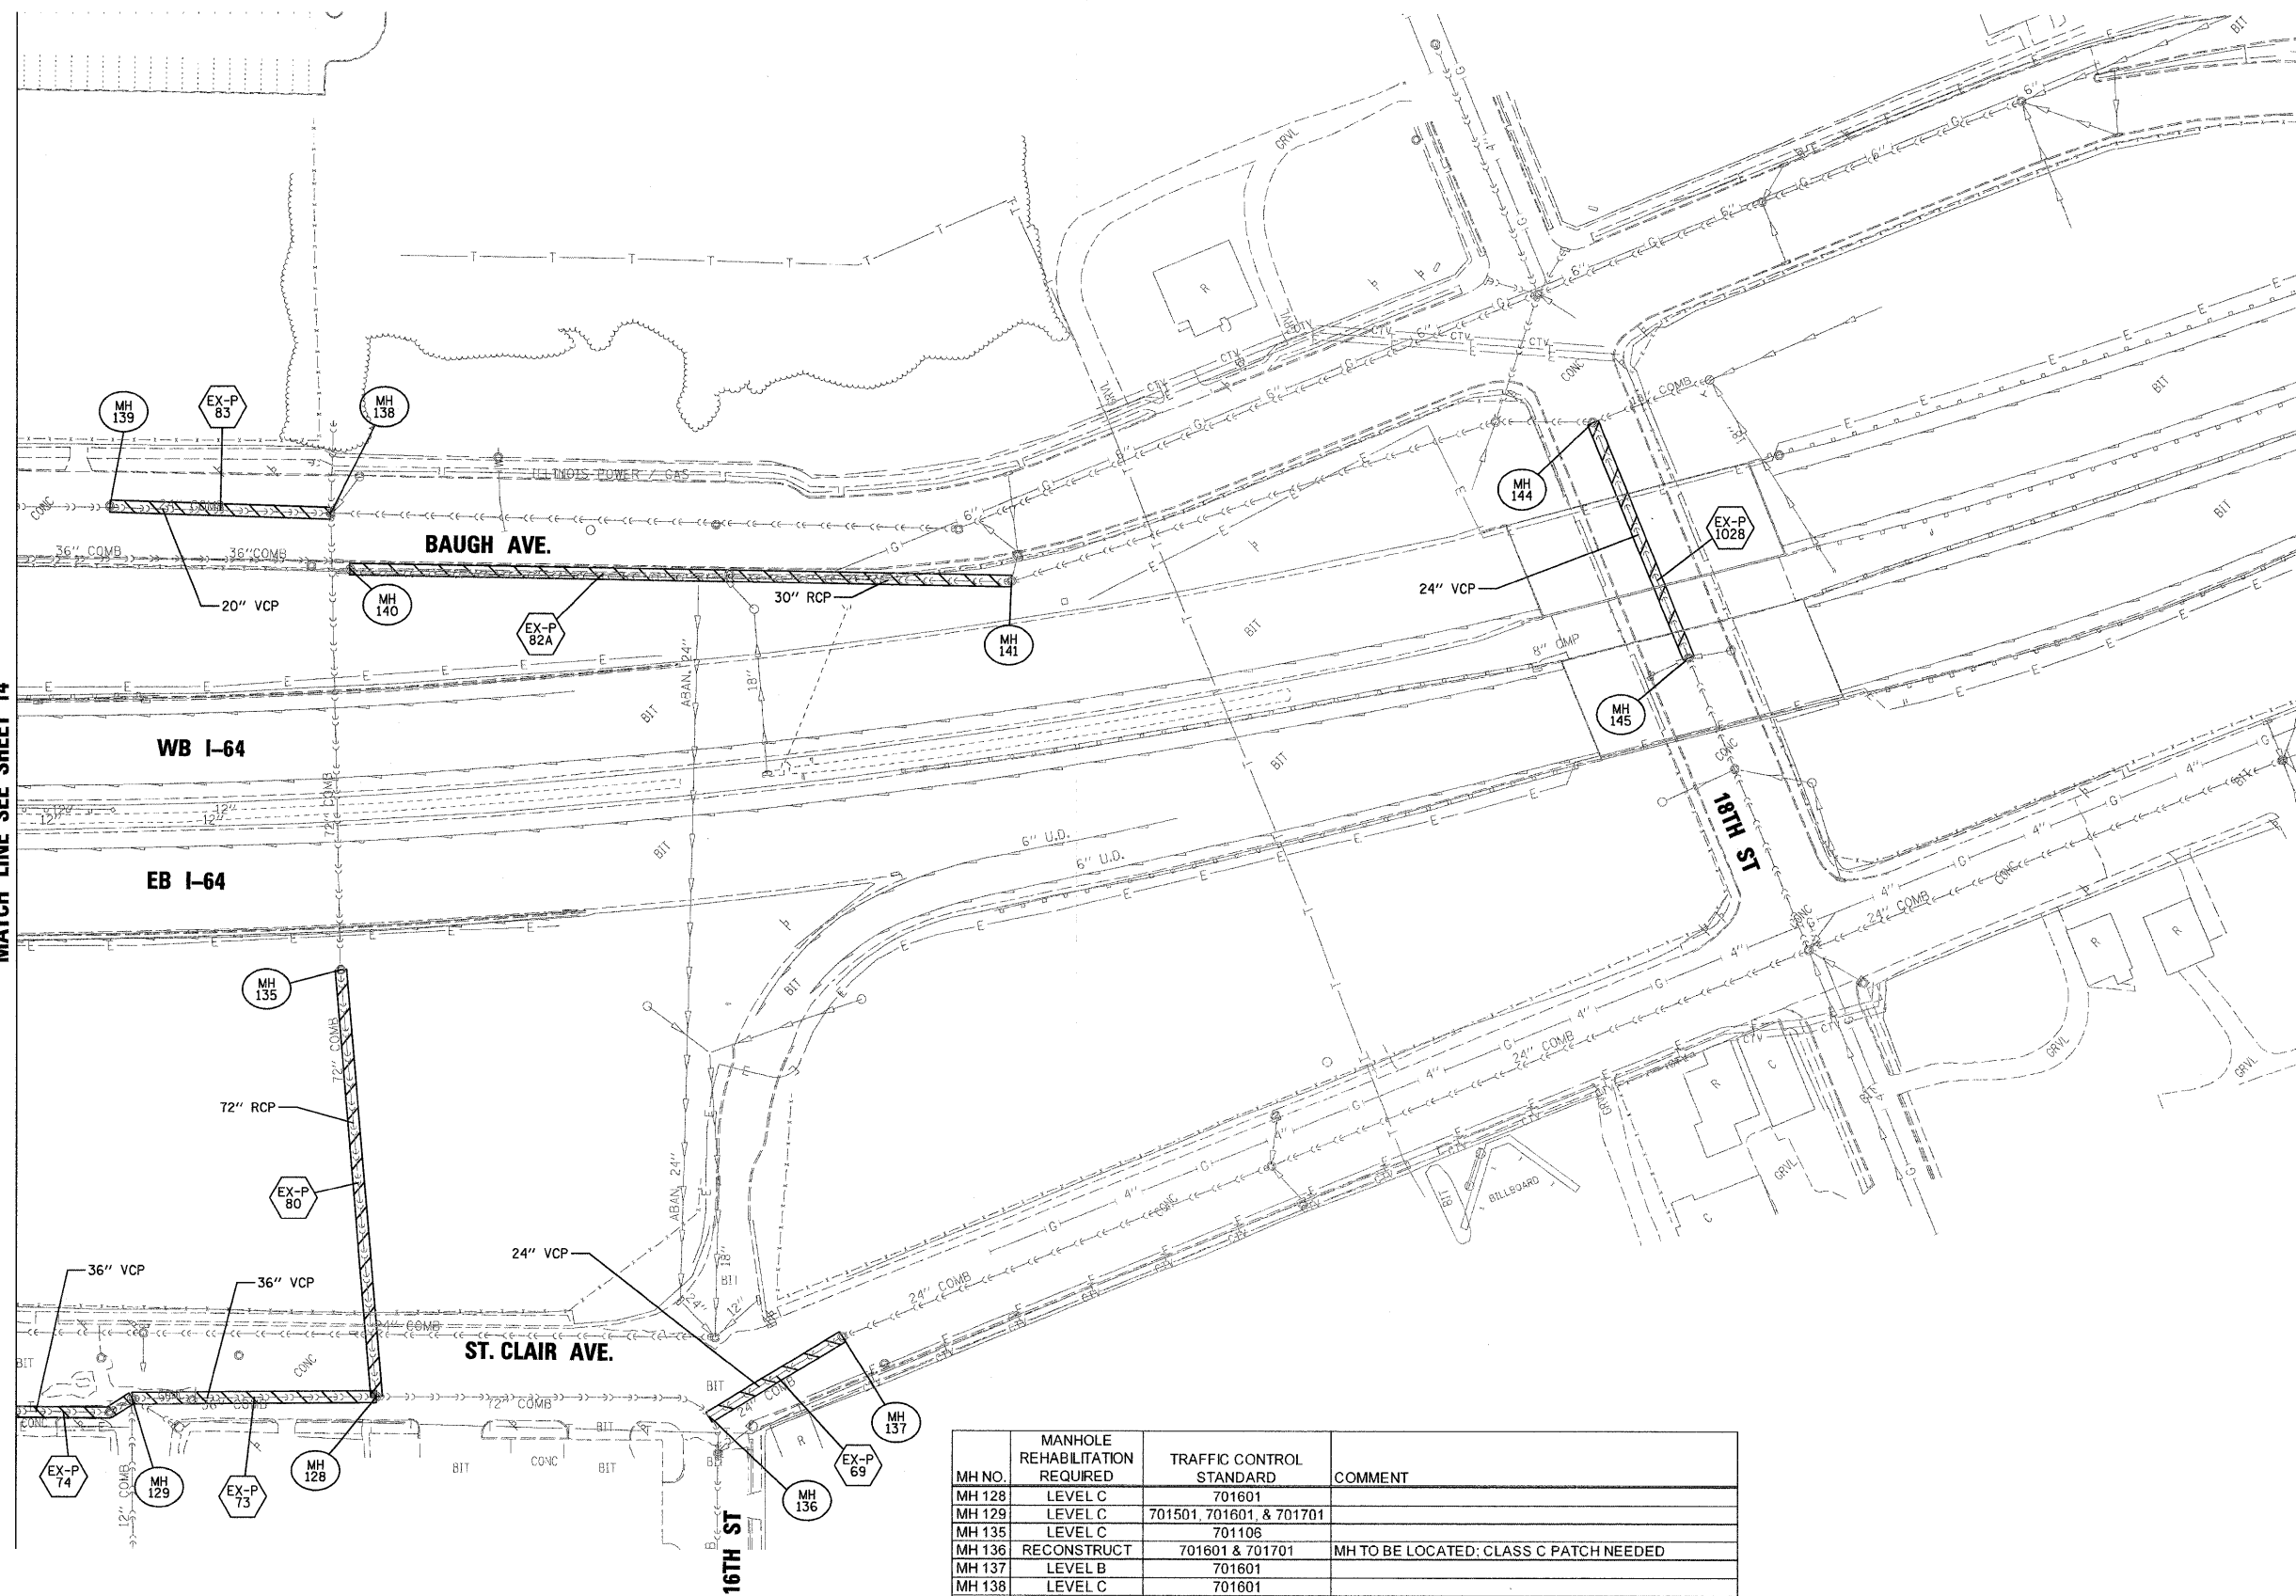

MH NO.	MANHOLE REHABILITATION REQUIRED	TRAFFIC CONTROL STANDARD	COMMENT
MH 128	LEVEL C	701601	
MH 129	LEVEL C	701501, 701601, & 701701	
MH 135	LEVEL C	701106	
MH 136	RECONSTRUCT	701601 & 701701	MH TO BE LOCATED; CLASS C PATCH NEEDED
MH 137	LEVEL B	701601	
MH 138	LEVEL C	701601	
MH 139	LEVEL B	701601	
MH 140	LEVEL C	701101 & 701801	
MH 141	LEVEL C	701106	
MH 144	LEVEL C	701501	
MH 145	LEVEL C	701501	

FILE NAME =	USER NAME = IDOT	DESIGNED -	TTB	REVISED -	
D8TRI-76C48-shr-Plan-15.dgn		DRAWN -	GDO	REVISED -	
	PLOT SCALE = 50.0000' / IN.	CHECKED -	JAH	REVISED -	
	PLOT DATE = 6/16/2009	DATE -	6/16/2009	REVISED -	

**STATE OF ILLINOIS
DEPARTMENT OF TRANSPORTATION**

SEWER LINING PLAN

SCALE: 1"=50' SHEET NO. 8 OF 8 SHEETS STA. TO STA.

Rev. Sheet 8-26-09

F.A.I. RTE.	SECTION	COUNTY	TOTAL SHEETS	SHEET NO.
64	82-1T	ST. CLAIR	15	15
CONTRACT NO. 76C48			FED. ROAD DIST. NO. 8 ILLINOIS FED. AID PROJECT	