


MATCH LINE SEE SHEET 13

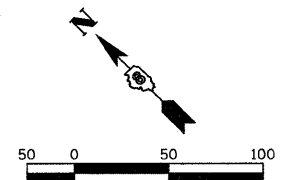


LEGEND

- MANHOLE LABEL
- PIPE LABEL
- PIPE LINER
- JOINT GROUTING

MATCH LINE SEE SHEET 11

MATCH LINE SEE SHEET 15

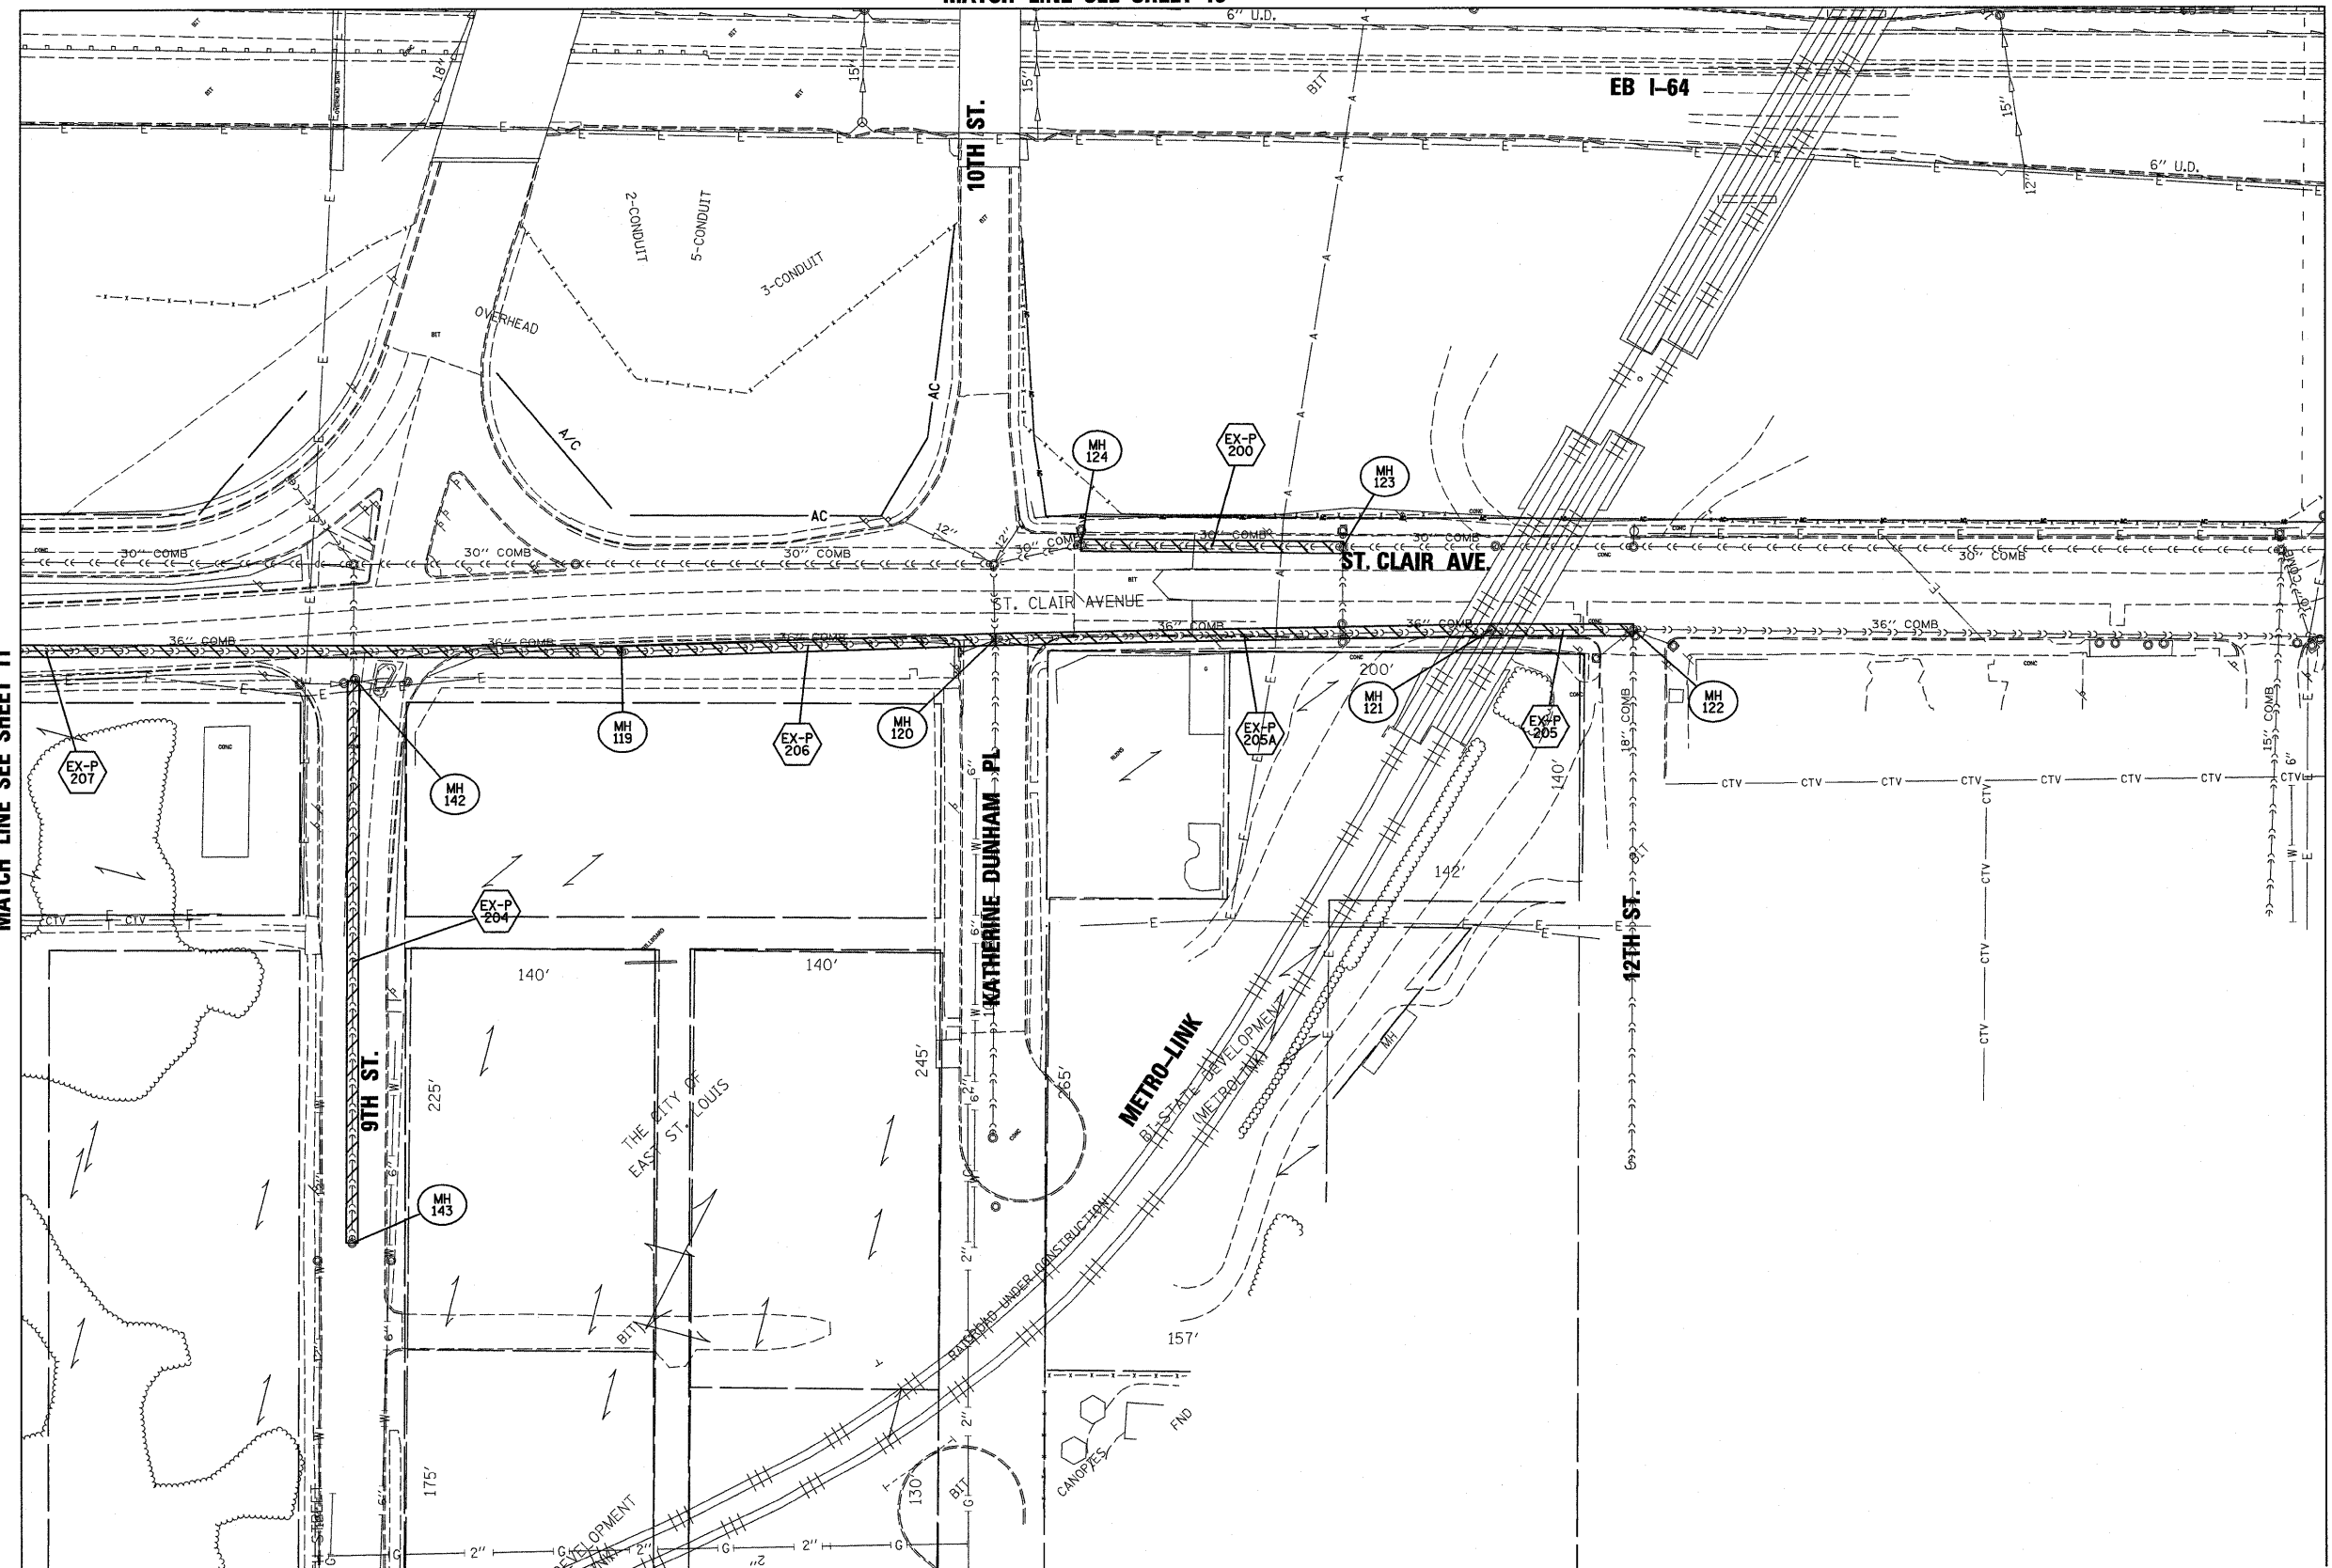

MH NO.	TRAFFIC CONTROL STANDARD	COMMENT
MH 119	701101 & 701801	
MH 120	701601 & 701701	
MH 121	701601 & 701801	
MH 122	701601 & 701801	
MH 123	701601	
MH 124	701601	
MH 142	701701	
MH 143	701601	

USER NAME = IDOT	DESIGNED - TTB	REVISED -
PLOT SCALE = 50,0000' / IN.	DRAWN - GDO	REVISED -
PLOT DATE = 2/18/2009	CHECKED - JAH	REVISED -
	DATE - 2/18/2009	REVISED -



**STATE OF ILLINOIS
DEPARTMENT OF TRANSPORTATION**

SEWER LINING PLAN

SCALE: 1"=50' SHEET NO. 7 OF 9 SHEETS STA. TO STA.

F.A.I. RTE.	SECTION	COUNTY	TOTAL SHEETS	SHEET NO.
64	82-1T	ST. CLAIR	16	14
D-98-058-08		CONTRACT NO. 76C48		
FED. ROAD DIST. NO.		ILLINOIS FED. AID PROJECT		

FILE NAME = #FILES#