


LEGEND

- MANHOLE LABEL
- PIPE LABEL
- PIPE LINER
- JOINT GROUTING

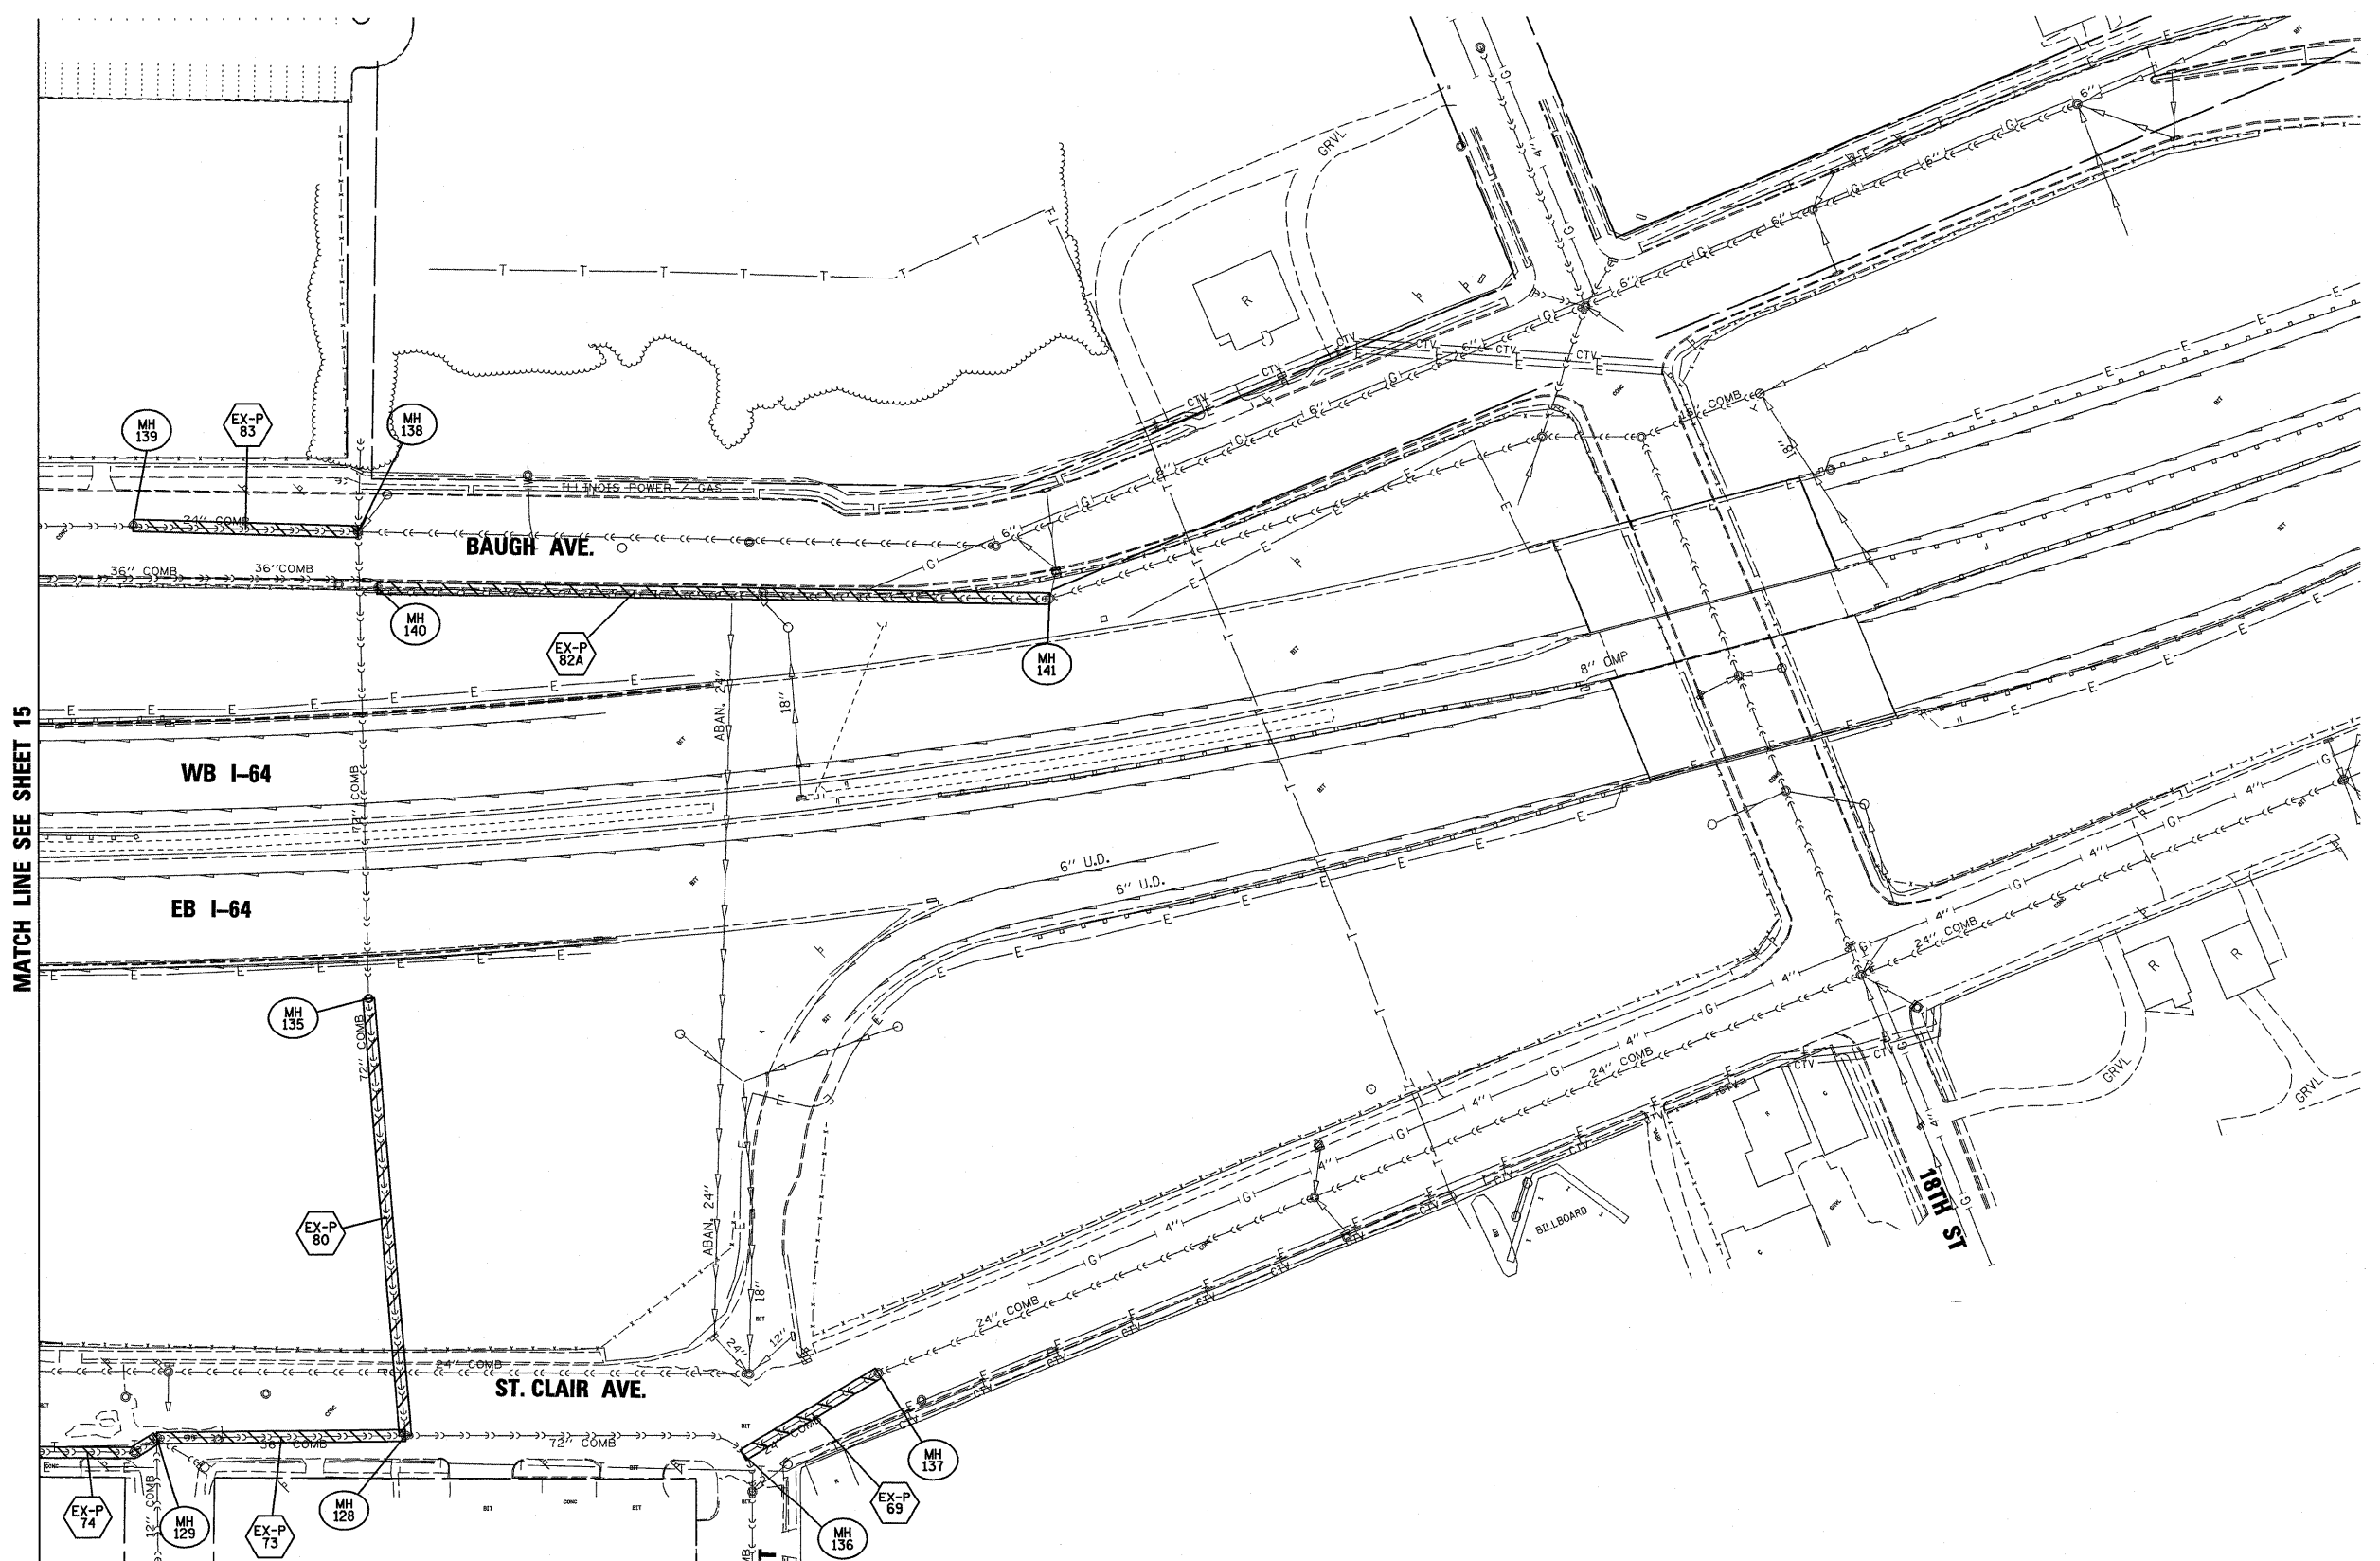

MATCH LINE SEE SHEET 15

MH NO.	TRAFFIC CONTROL STANDARD	COMMENT
MH 128	701601	
MH 129	701501 & 701601	POSSIBLE NEED FOR NON-STANDARD CLOSURE DETAIL
MH 135	701106	
MH 136	701601 & 701701	MANHOLE TO BE RECONSTRUCTED AND CLASS C PATCH NEEDED
MH 137	701601	
MH 138	701601	
MH 139	701601	
MH 140	701101 & 701801	
MH 141	701106	

FILE NAME = #FILES

USER NAME = IDOT	DESIGNED - TTB	REVISED -
	DRAWN - GDO	REVISED -
PLOT SCALE = 50.0000' / IN.	CHECKED - JAH	REVISED -
PLOT DATE = 2/18/2009	DATE - 2/18/2009	REVISED -



**STATE OF ILLINOIS
DEPARTMENT OF TRANSPORTATION**

SEWER LINING PLAN

SCALE: 1"=50' SHEET NO. 9 OF 9 SHEETS STA. TO STA.

F.A.I. RTE.	SECTION	COUNTY	TOTAL SHEETS	SHEET NO.
64	82-1T	ST. CLAIR	16	16
D-98-058-08		CONTRACT NO. 76C48		
FED. ROAD DIST. NO.		ILLINOIS FED. AID PROJECT		