



TO BE USED:
STA 773+30.94 to STA 774+01.58

TYPICAL SECTIONS

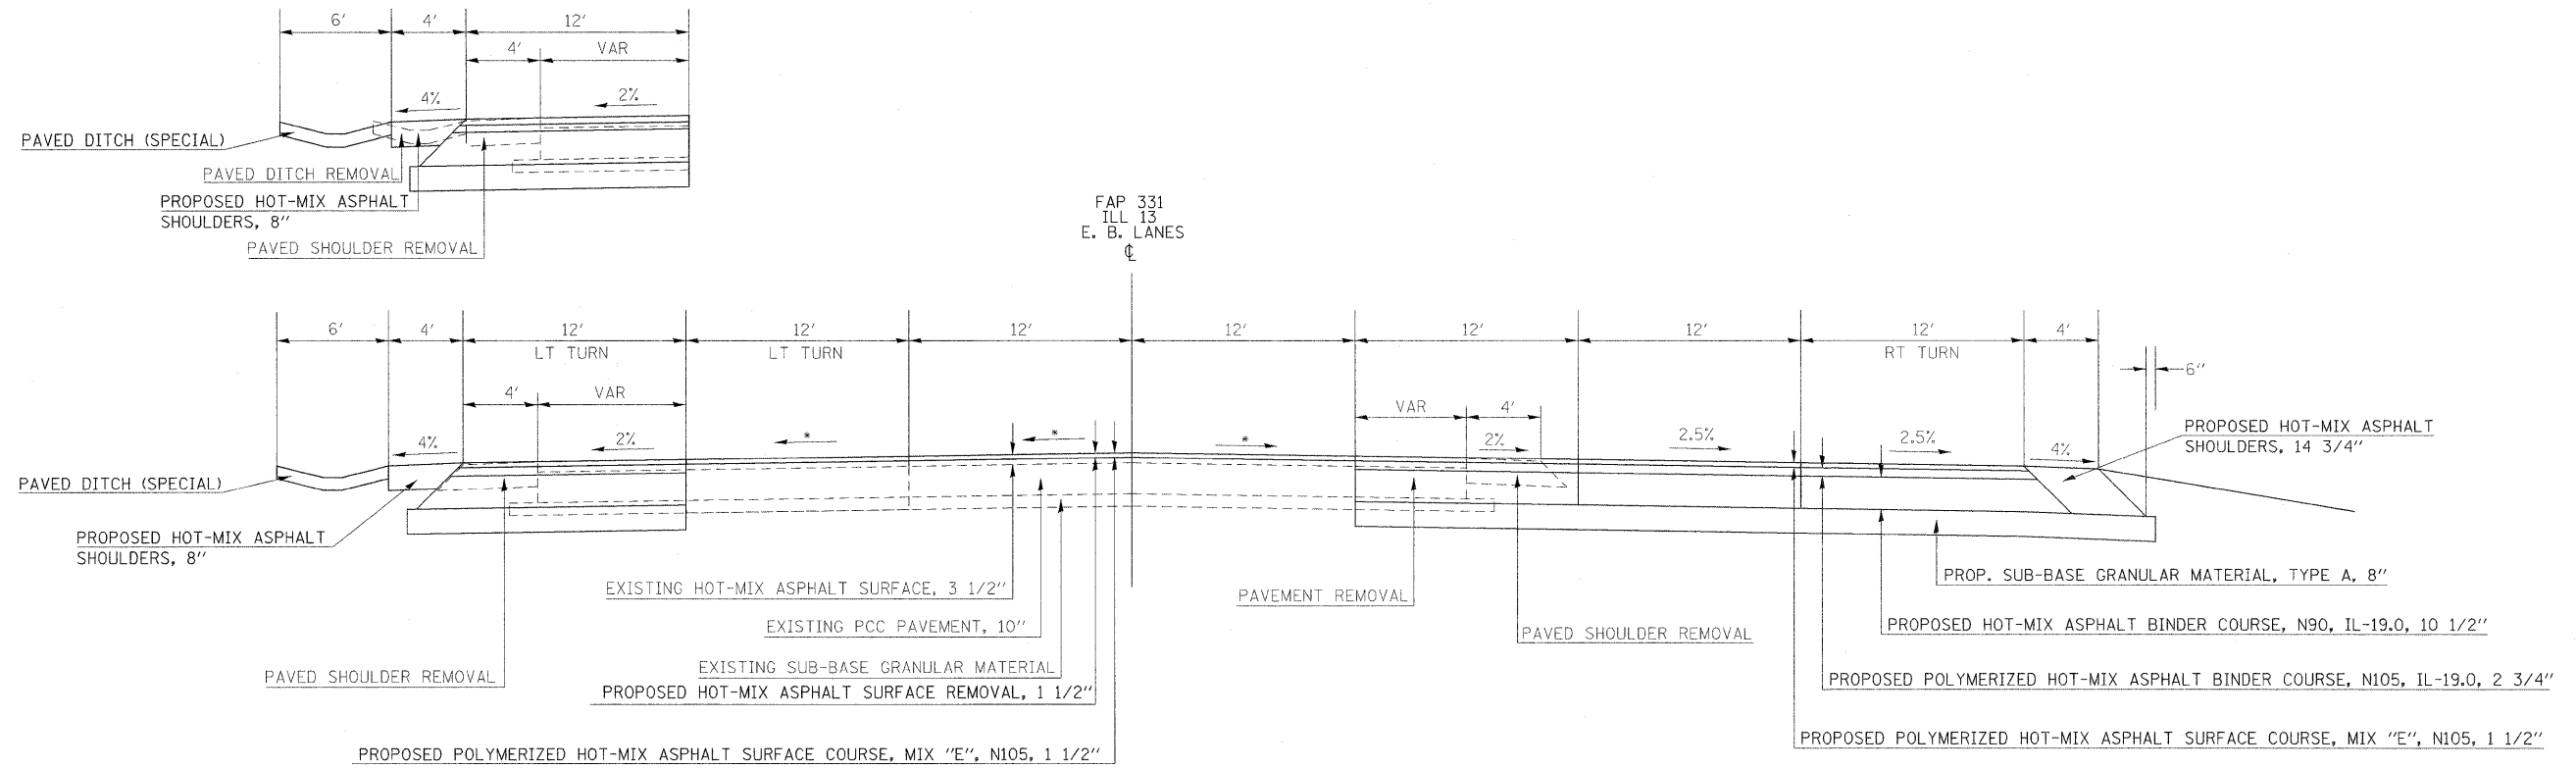

TO BE USED:
STA 772+53.30 to STA 774+01.58

* MATCH EXISTING CROSS SLOPES

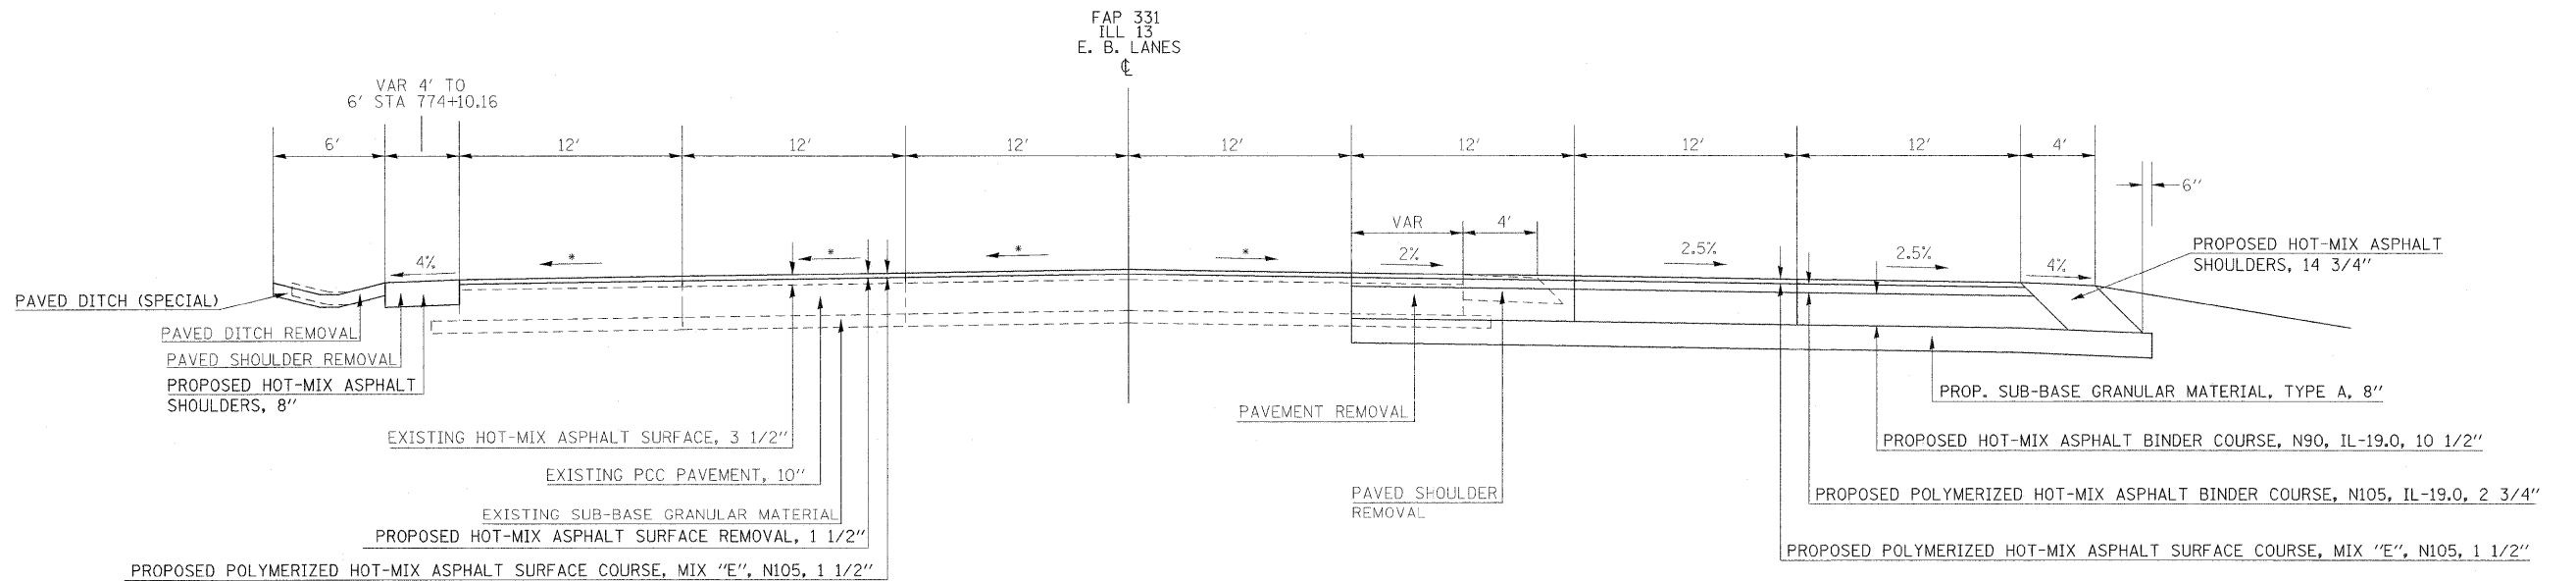

TO BE USED:
STA 774+01.58 to STA 774+47.50

FILE NAME =	USER NAME = russellcf	DESIGNED -	REVISED -	STATE OF ILLINOIS DEPARTMENT OF TRANSPORTATION	TYPICAL SECTIONS-IL 13 EB				F.A.P. RTE.	SECTION	COUNTY	TOTAL SHEETS	SHEET NO.
ci:\pw\work\NPWIDOT\RUSSELLCF\dms43738\278053_sht_typical.dgn	PLOT SCALE = 5.00' / IN.	DRAWN -	REVISED -						331	SEC. NO. (IX-1)N-1, TS-2	WILLIAMSON	190	8
PLOT DATE = 5/5/2009	DATE -	CHECKED -	REVISED -		CONTRACT NO. 78053				FED. ROAD DIST. NO.	ILLINOIS FED. AID PROJECT			
		DATE -	REVISED -		SCALE:	SHEET NO.	OF	SHEETS	STA.	TO STA.			