


TO BE USED:
STA 774+47.50 to STA 774+67.00


TYPICAL SECTIONS

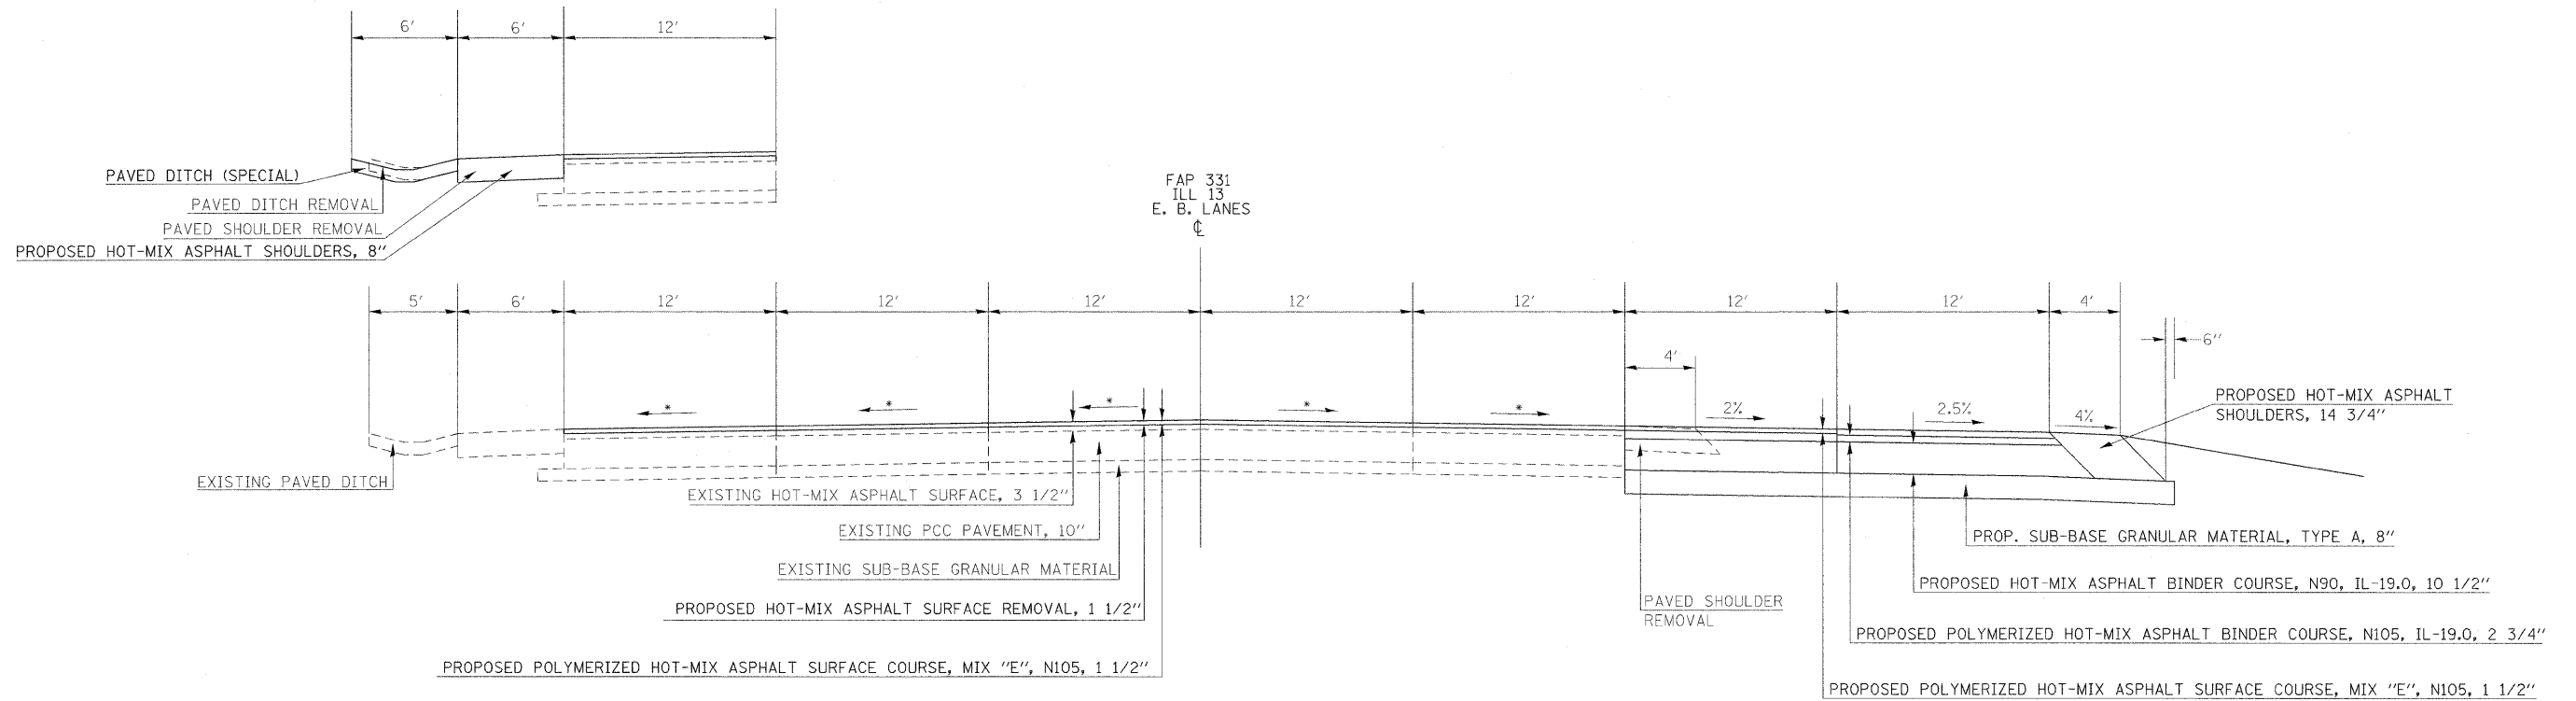

TO BE USED:
STA 774+47.50 to STA 775+22.52

TO BE USED:
STA 775+40.16 to STA 775+42.30

• MATCH EXISTING CROSS SLOPES
NOTE: SEE GEOMETRICS SHEET FOR EDGE OF PAVEMENT ELEVATIONS AROUND RADII

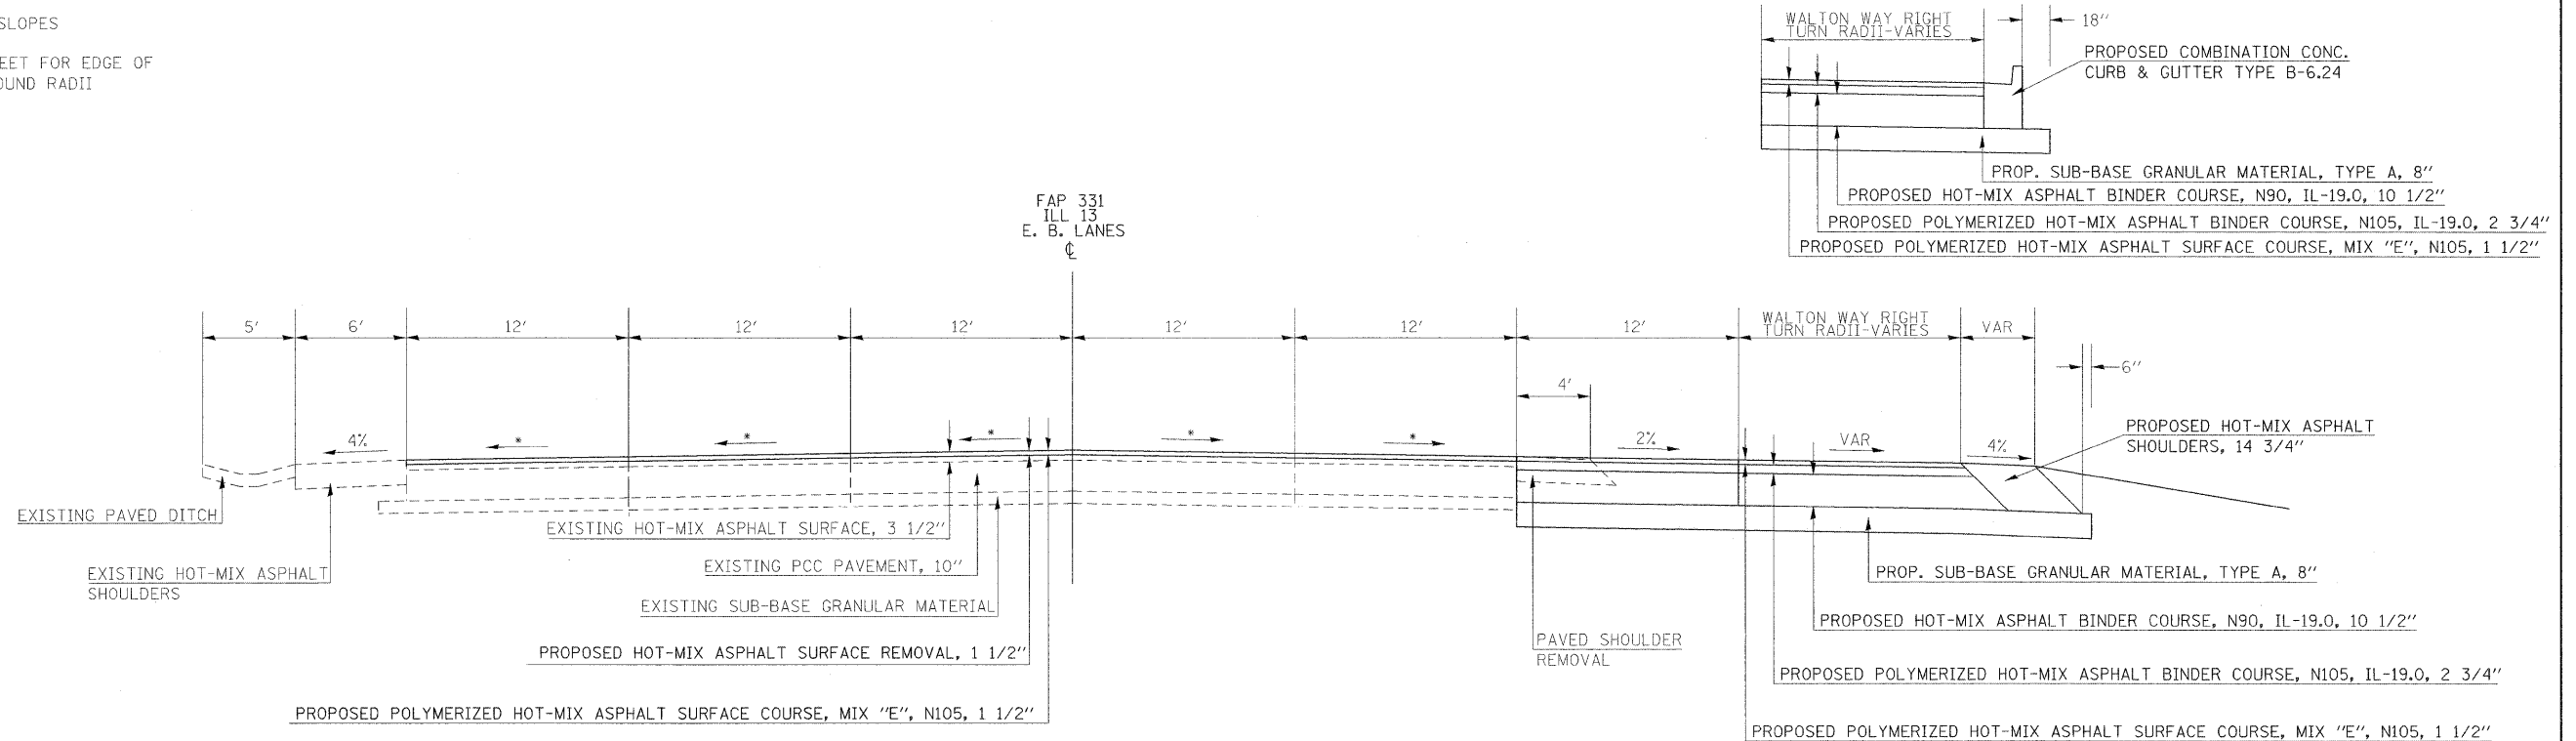

TO BE USED:
STA 775+22.52 to STA 775+60.00

FILE NAME =	USER NAME = russellcf	DESIGNED -	REVISED -	STATE OF ILLINOIS DEPARTMENT OF TRANSPORTATION	TYPICAL SECTIONS-IL 13 EB			F.A.P. RTE.	SECTION	COUNTY	TOTAL SHEETS	SHEET NO.
ct:\pw\work\VPIDOT\RUSSELLCF\dms43738\	78053.sht_typical.dgn	DRAWN -	REVISED -					331	SEC. NO. (IX-1)N-1, TS-2	WILLIAMSON	190	9
	PLOT SCALE = 5.00' / IN.	CHECKED -	REVISED -		CONTRACT NO. 78053			FED. ROAD DIST. NO.	ILLINOIS FED. AID PROJECT			
	PLOT DATE = 5/5/2009	DATE -	REVISED -		SCALE:	SHEET NO.	OF SHEETS	STA.	TO STA.			