



TO BE USED:
STA 775+72.78 to STA 776+03.09

TYPICAL SECTIONS

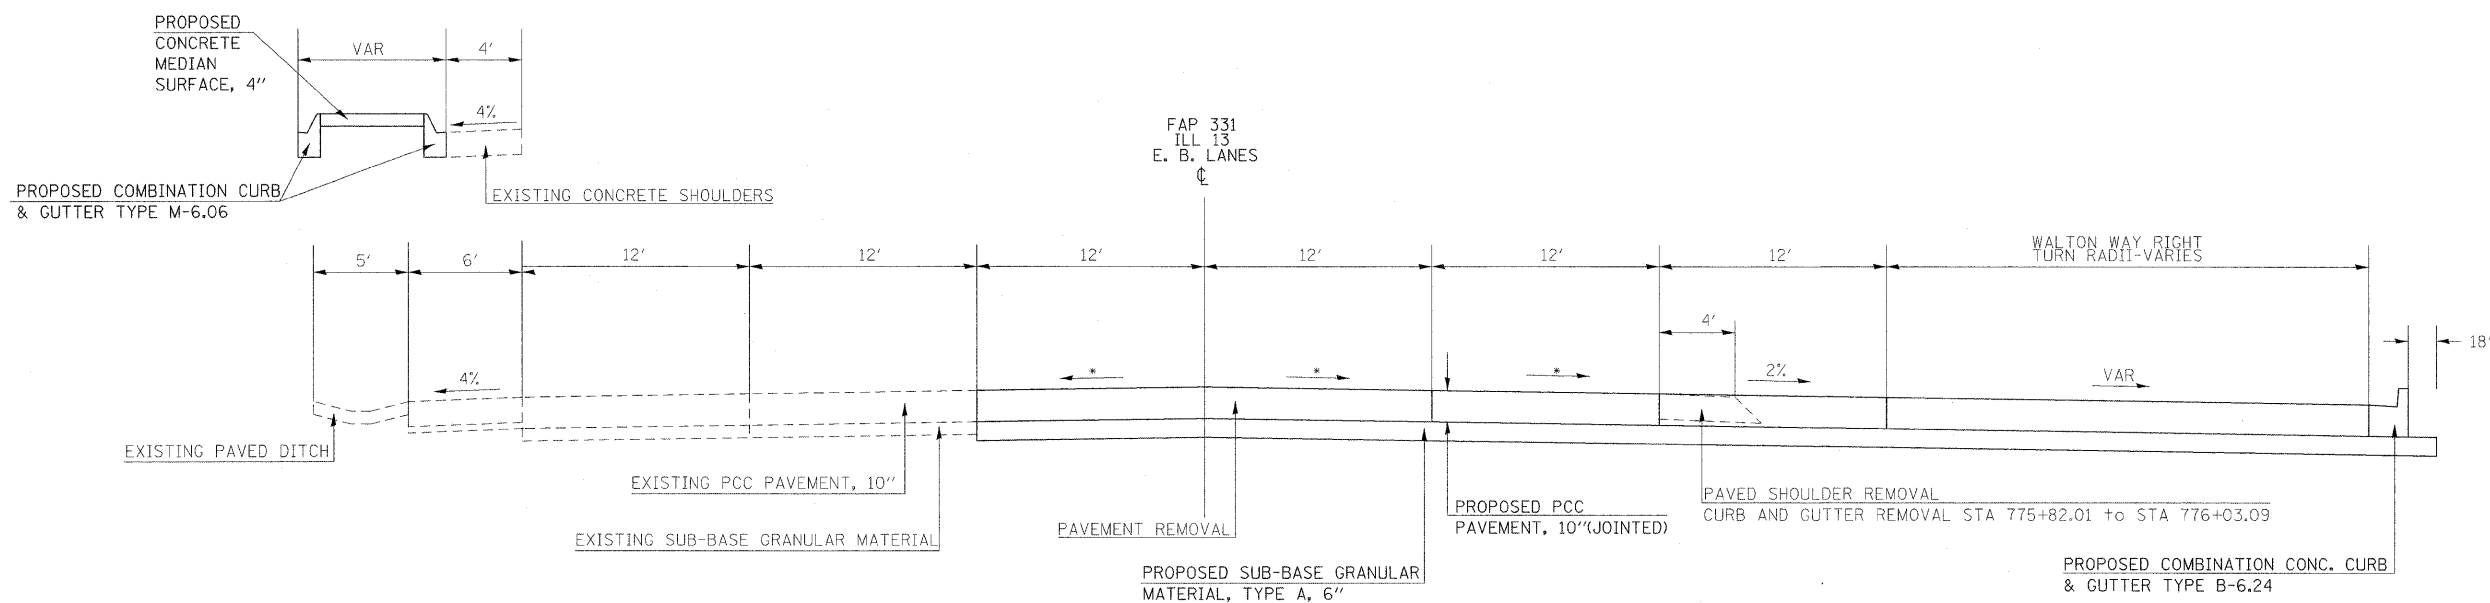

TO BE USED:
STA 776+08.30 to STA 776+36.40

TO BE USED:
STA 775+60.00 to STA 776+03.09

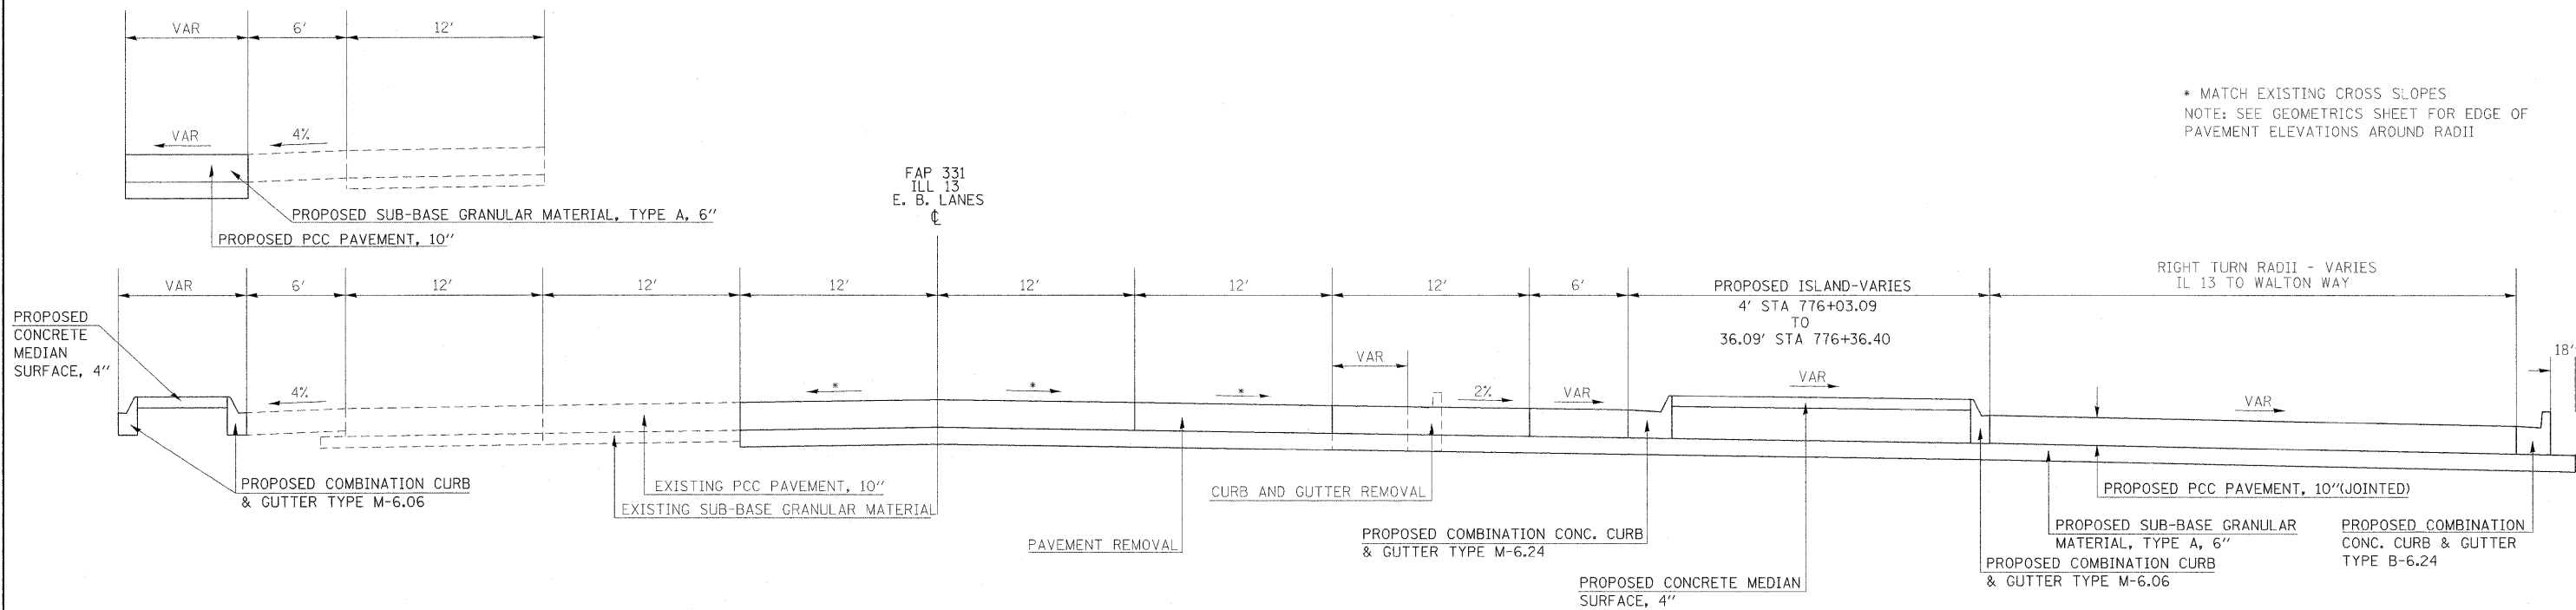

TO BE USED:
STA 776+03.09 to STA 776+36.40

* MATCH EXISTING CROSS SLOPES
NOTE: SEE GEOMETRICS SHEET FOR EDGE OF PAVEMENT ELEVATIONS AROUND RADII

FILE NAME =	USER NAME = russellcf	DESIGNED -	REVISED -	STATE OF ILLINOIS DEPARTMENT OF TRANSPORTATION	TYPICAL SECTIONS-IL 13 EB				F.A.P. RTE.	SECTION	COUNTY	TOTAL SHEETS	SHEET NO.
ei:\pw\work\PIWIDOT\RUSSELLCF\dms43738\d	78053_sht_typical.dgn	DRAWN -	REVISED -		331	SEC. NO. (IX-1N-1, TS-2)	WILLIAMSON	190	10				
	PLOT SCALE = 5.00' / IN.	CHECKED -	REVISED -		SCALE: SHEET NO. OF SHEETS STA. TO STA.				CONTRACT NO. 78053				
	PLOT DATE = 5/5/2009	DATE -	REVISED -						ILLINOIS FED. AID PROJECT				