

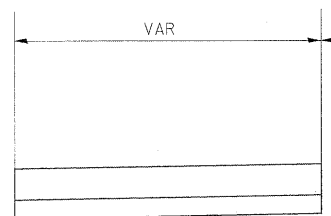


TYPICAL SECTIONS

TO BE USED:
STA 777+27.40 to STA 777+50.00


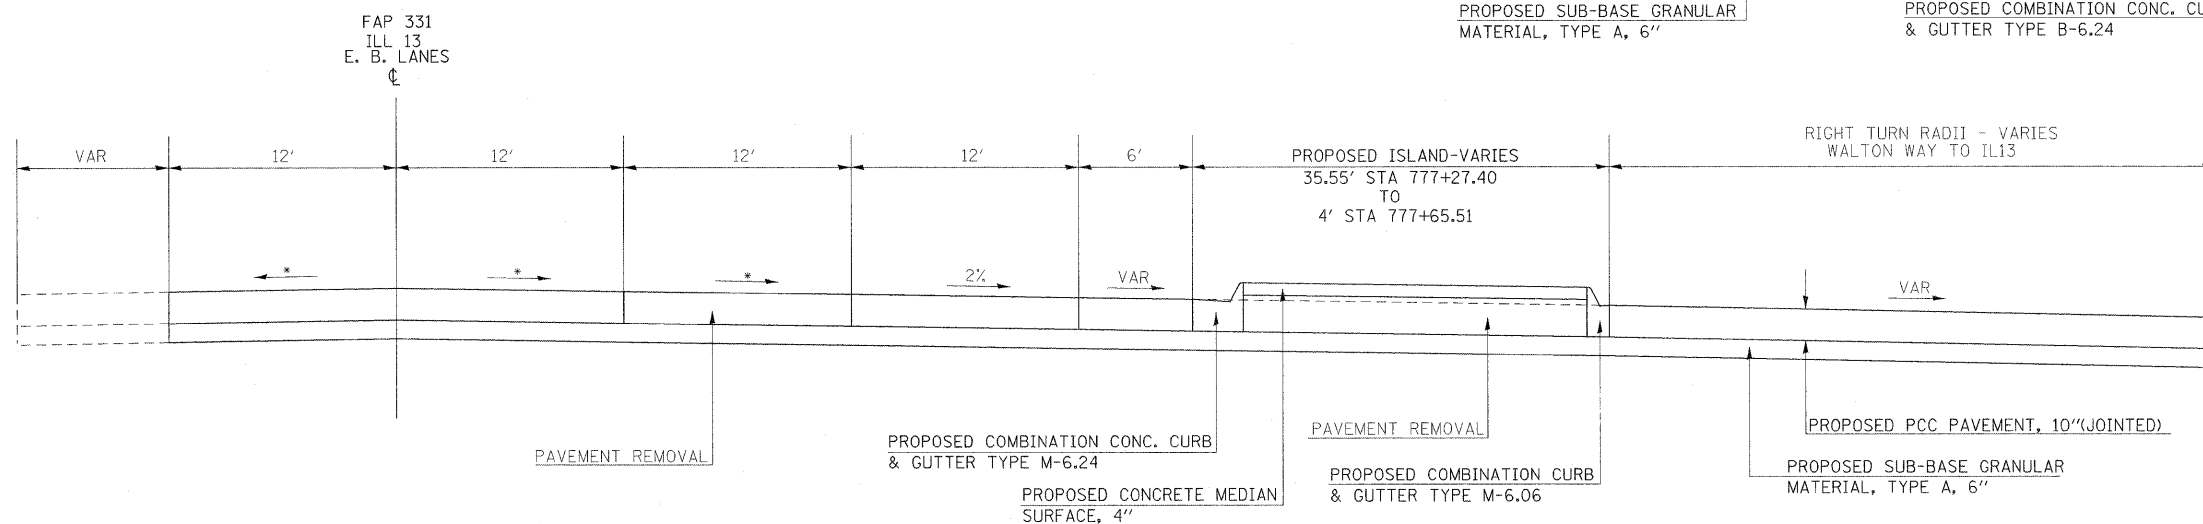


TO BE USED:
STA 777+39.50 to STA 777+65.51

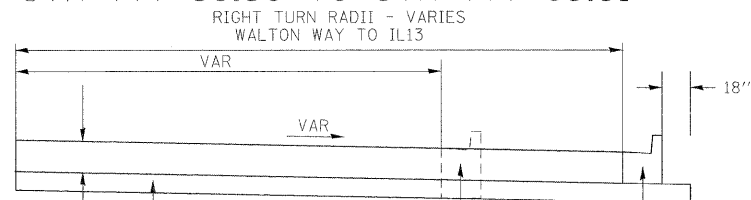

TO BE USED:
STA 777+27.40 to STA 777+65.51

TO BE USED:
STA 777+65.93 to STA 778+00

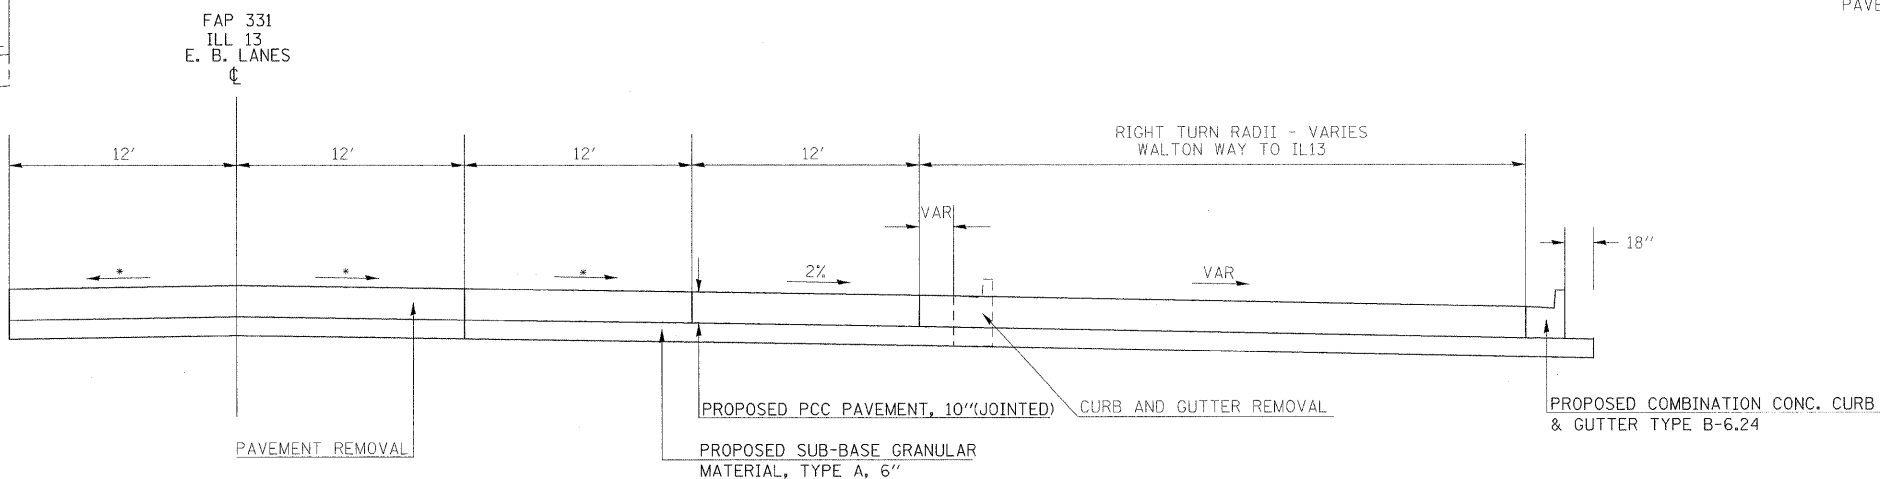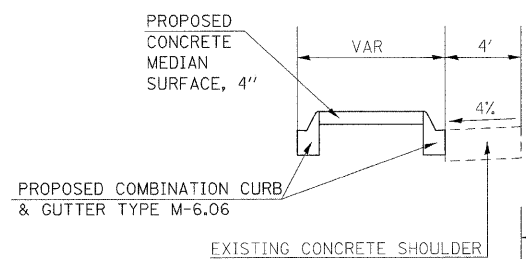

* MATCH EXISTING CROSS SLOPES
NOTE: SEE GEOMETRICS SHEET FOR EDGE OF
PAVEMENT ELEVATIONS AROUND RADII

TO BE USED:
STA 777+65.51 to STA 777+93.59

FILE NAME =	USER NAME = russellof	DESIGNED -	REVISED -	STATE OF ILLINOIS DEPARTMENT OF TRANSPORTATION	TYPICAL SECTIONS-IL 13 EB			F.A.P. RTE.	SECTION	COUNTY	TOTAL SHEETS	SHEET NO.
ce:\pwwork\PM\DOT\RUSSELL\CF\dms43738\d	78053_sht.typical.dgn	DRAWN -	REVISED -					331	SEC. NO. (IX-1)N-1, TS-2	WILLIAMSON	190	11
	PLOT SCALE = 5.00' / 1"	CHECKED -	REVISED -		SCALE: SHEET NO. OF SHEETS STA. TO STA.			CONTRACT NO. 78053				
	PLOT DATE = 5/5/2009	DATE -	REVISED -					ILLINOIS FED. AID PROJECT				