



# TYPICAL SECTIONS

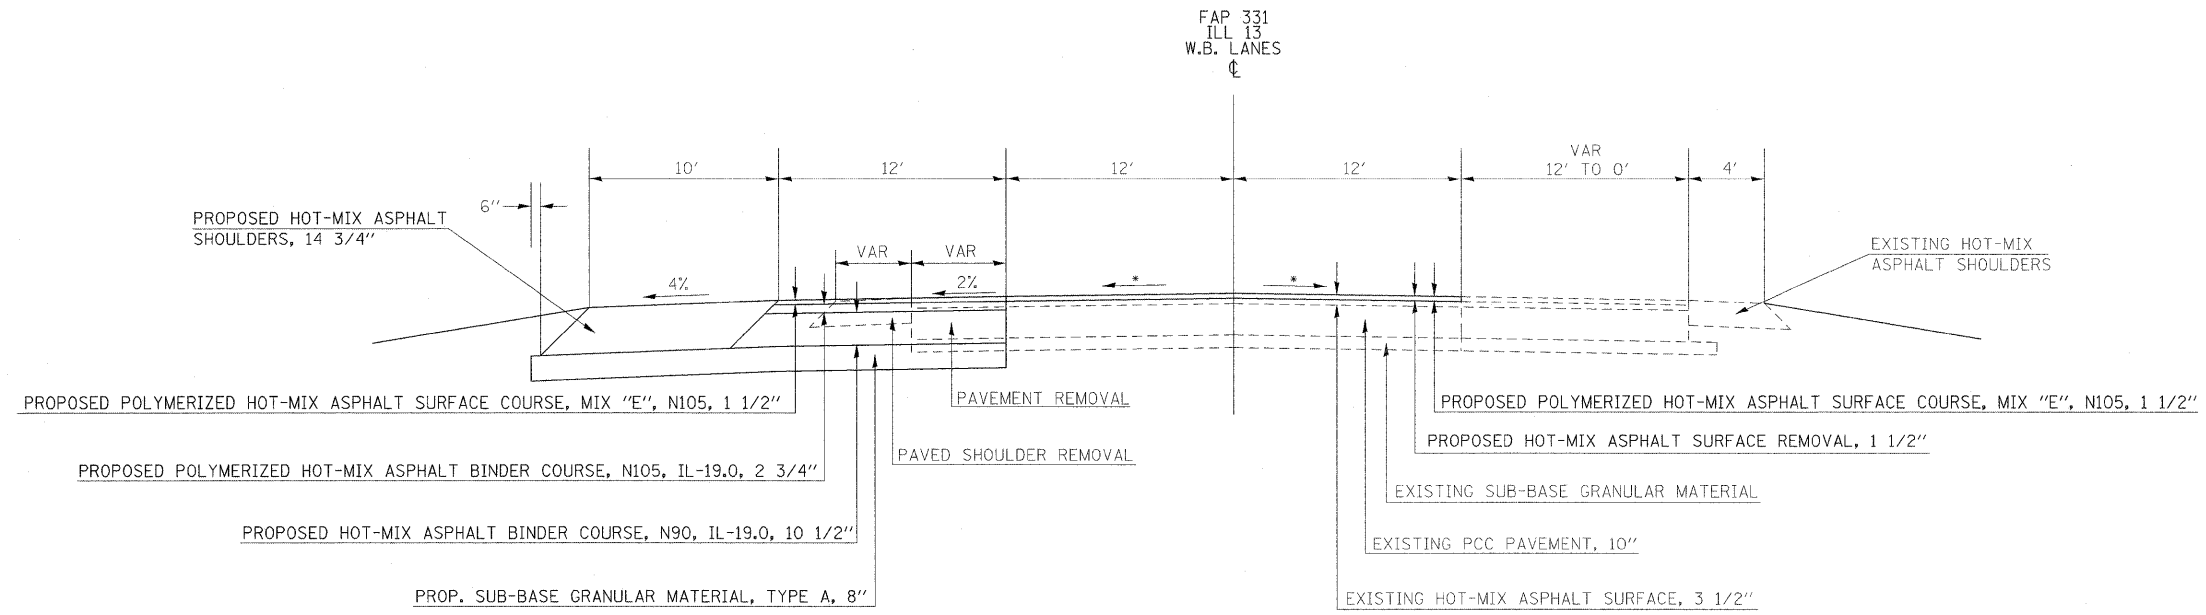

TO BE USED:  
STA 766+00.00 to STA 768+51.28

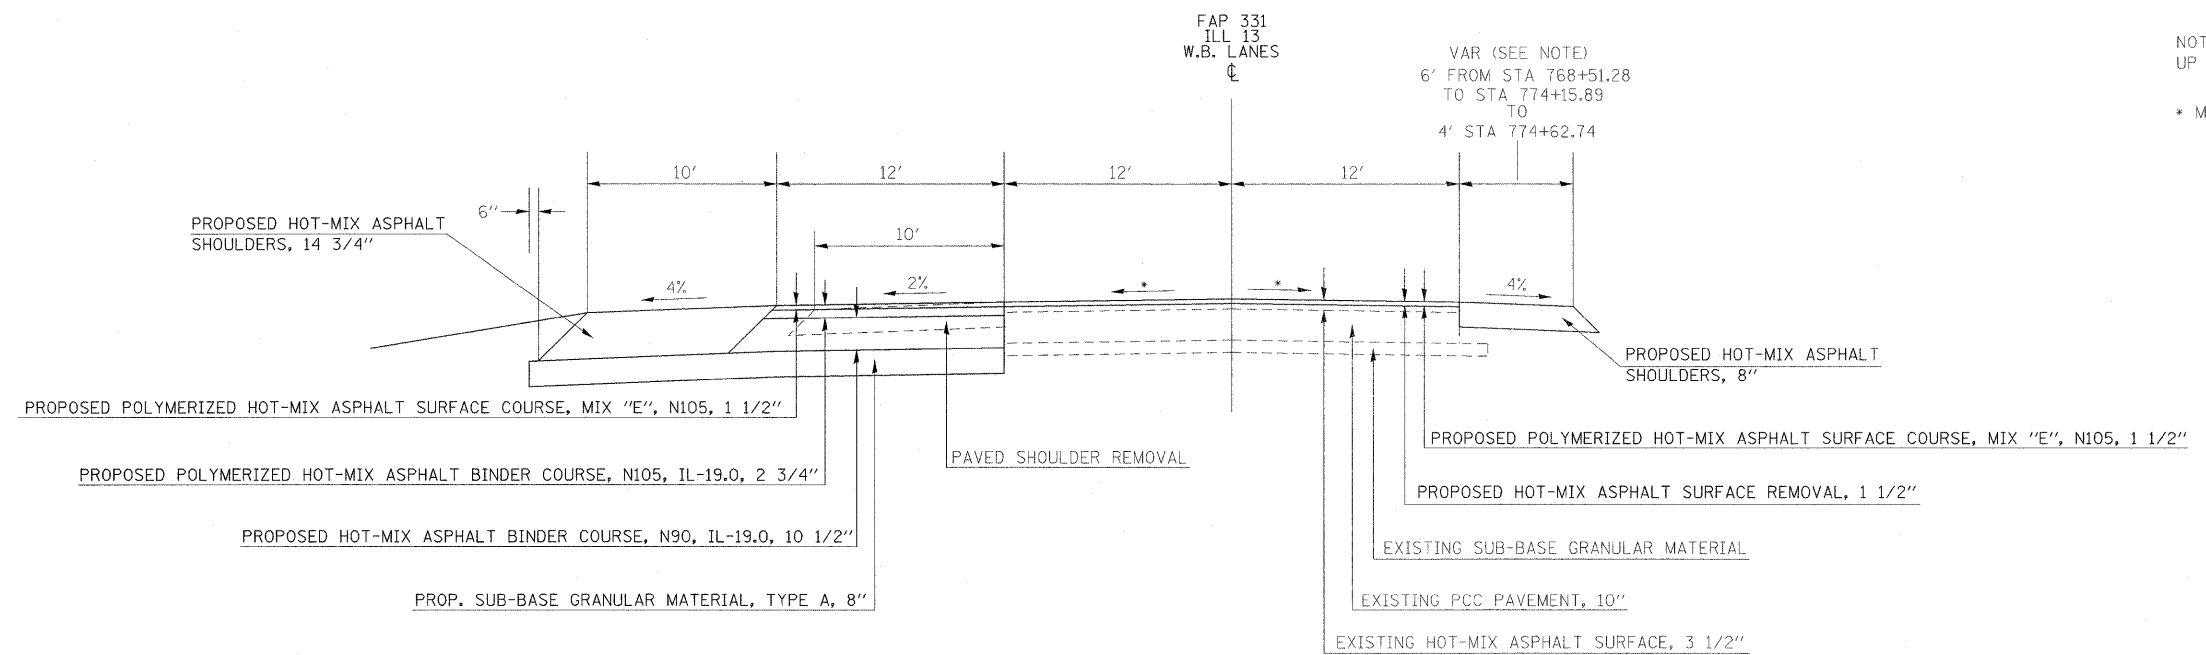

TO BE USED:  
STA 768+51.28 to 774+83.26

NOTE: NEW SHOULDER SHOULD EXTEND TO MEET UP WITH NEW AND EXISTING PAVED DITCH  
\* MATCH EXISTING CROSS SLOPES

FILE NAME =	USER NAME = russellcf	DESIGNED -	REVISED -	<b>STATE OF ILLINOIS DEPARTMENT OF TRANSPORTATION</b>	<b>TYPICAL SECTIONS-IL 13 WB</b>				F.A.P. RTE.	SECTION	COUNTY	TOTAL SHEETS	SHEET NO.
ci:\pw\work\PM\DOT\RUSSELLCF\dms43738\278053_sht_typical.dgn	PLOT SCALE = 5.00' / IN.	DRAWN -	REVISED -						331	SEC. NO. (1X-1)N-1, TS-2	WILLIAMSON	190	13
PLOT DATE = 5/5/2009	DATE -	CHECKED -	REVISED -		SCALE: SHEET NO. OF SHEETS STA. TO STA.				CONTRACT NO. 78053				
									FED. ROAD DIST. NO. ILLINOIS FED. AID PROJECT				