



# TYPICAL SECTIONS

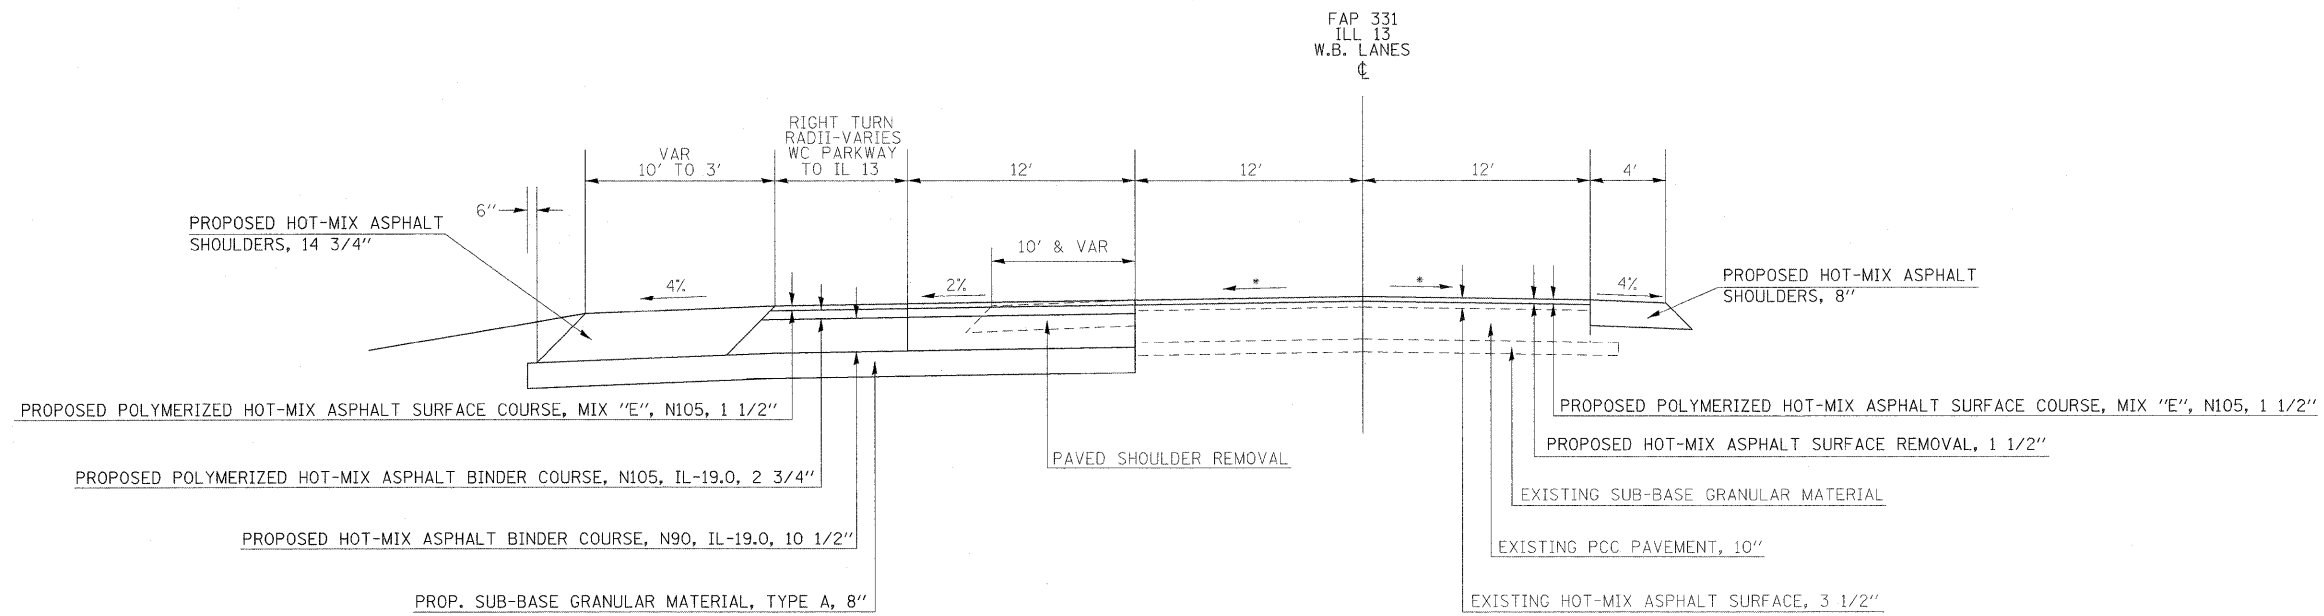

TO BE USED:  
STA 774+83.26 to STA 775+47.85

TO BE USED:  
STA 774+79.82 to STA 776+09.70

• MATCH EXISTING CROSS SLOPES  
NOTE: SEE GEOMETRICS SHEET FOR EDGE OF PAVEMENT ELEVATIONS AROUND RADII

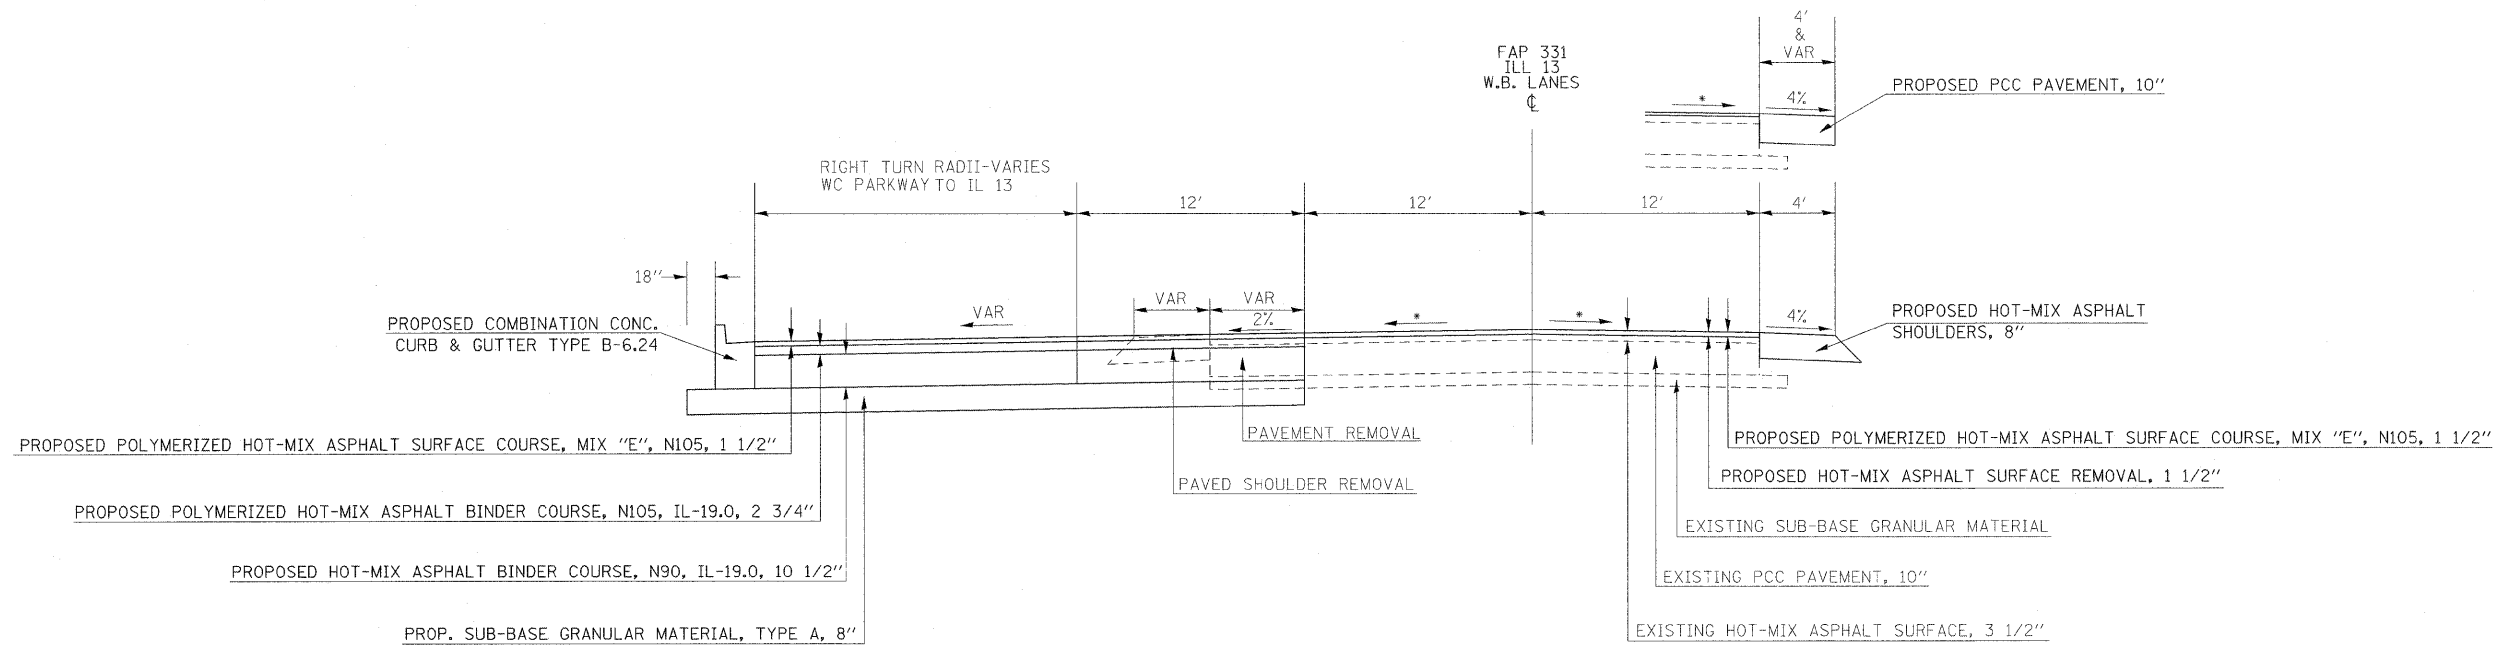

TO BE USED:  
STA 775+47.85 to STA 776+09.70

FILE NAME =	USER NAME = russellof	DESIGNED -	REVISED -	<b>STATE OF ILLINOIS DEPARTMENT OF TRANSPORTATION</b>	<b>TYPICAL SECTIONS-IL 13 WB</b>			F.A.P. RTE.	SECTION	COUNTY	TOTAL SHEETS	SHEET NO.
et:\pwork\PWIDOT\RUSSELLCF\dms43738\d	78053.sht_typical.dgn	DRAWN -	REVISED -					331	SEC. NO. (IX-1)N-1, TS-2	WILLIAMSON	190	14
	PLOT SCALE = 5.00' / IN.	CHECKED -	REVISED -		SCALE: SHEET NO. OF SHEETS STA. TO STA.			CONTRACT NO. 78053				
	PLOT DATE = 5/5/2009	DATE -	REVISED -					FED. ROAD DIST. NO. [ILLINOIS] FED. AID PROJECT				