

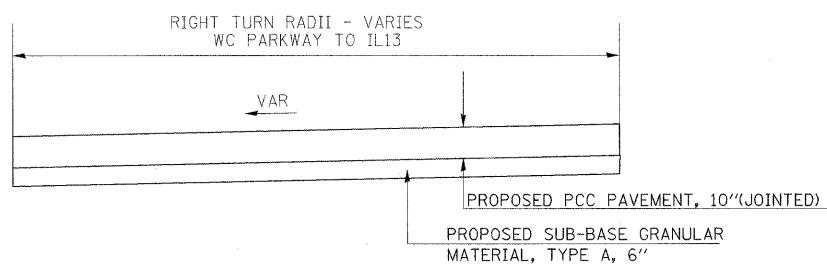


# TYPICAL SECTIONS


TO BE USED:  
STA 776+35.71 to STA 776+47.71

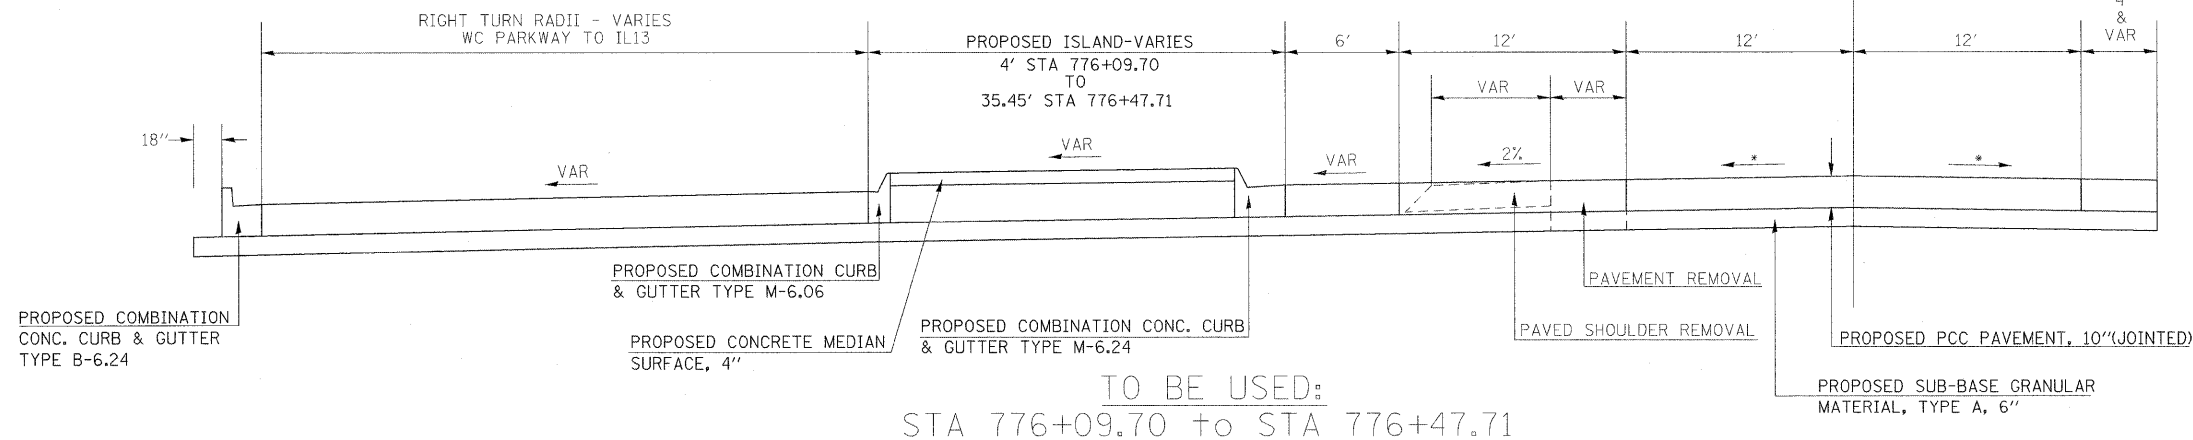

TO BE USED:  
STA 776+35.71 to STA 776+47.71

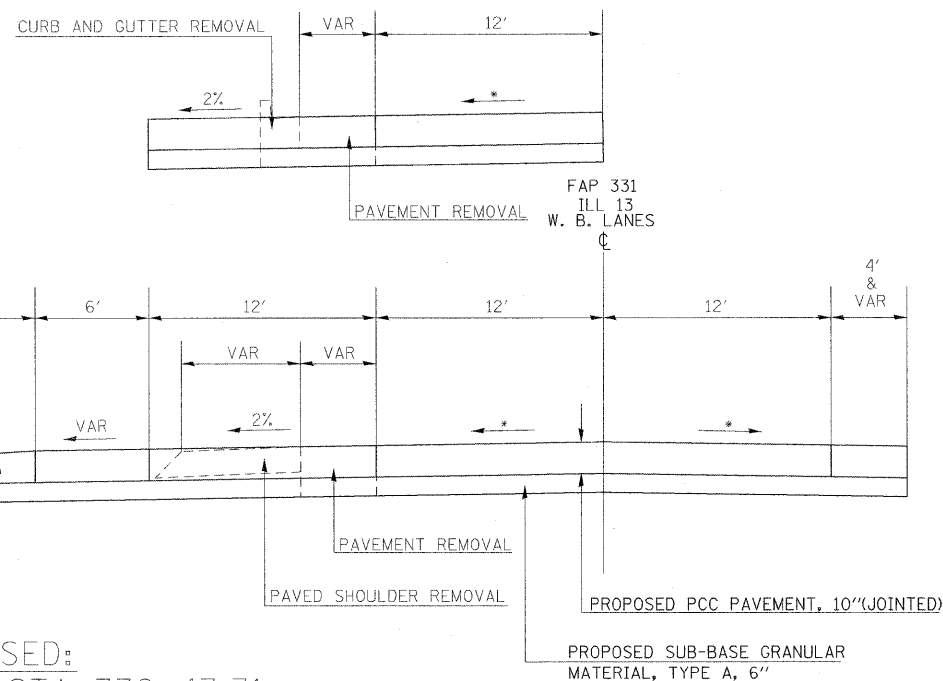

TO BE USED:  
STA 777+39.71 to STA 777+69.57

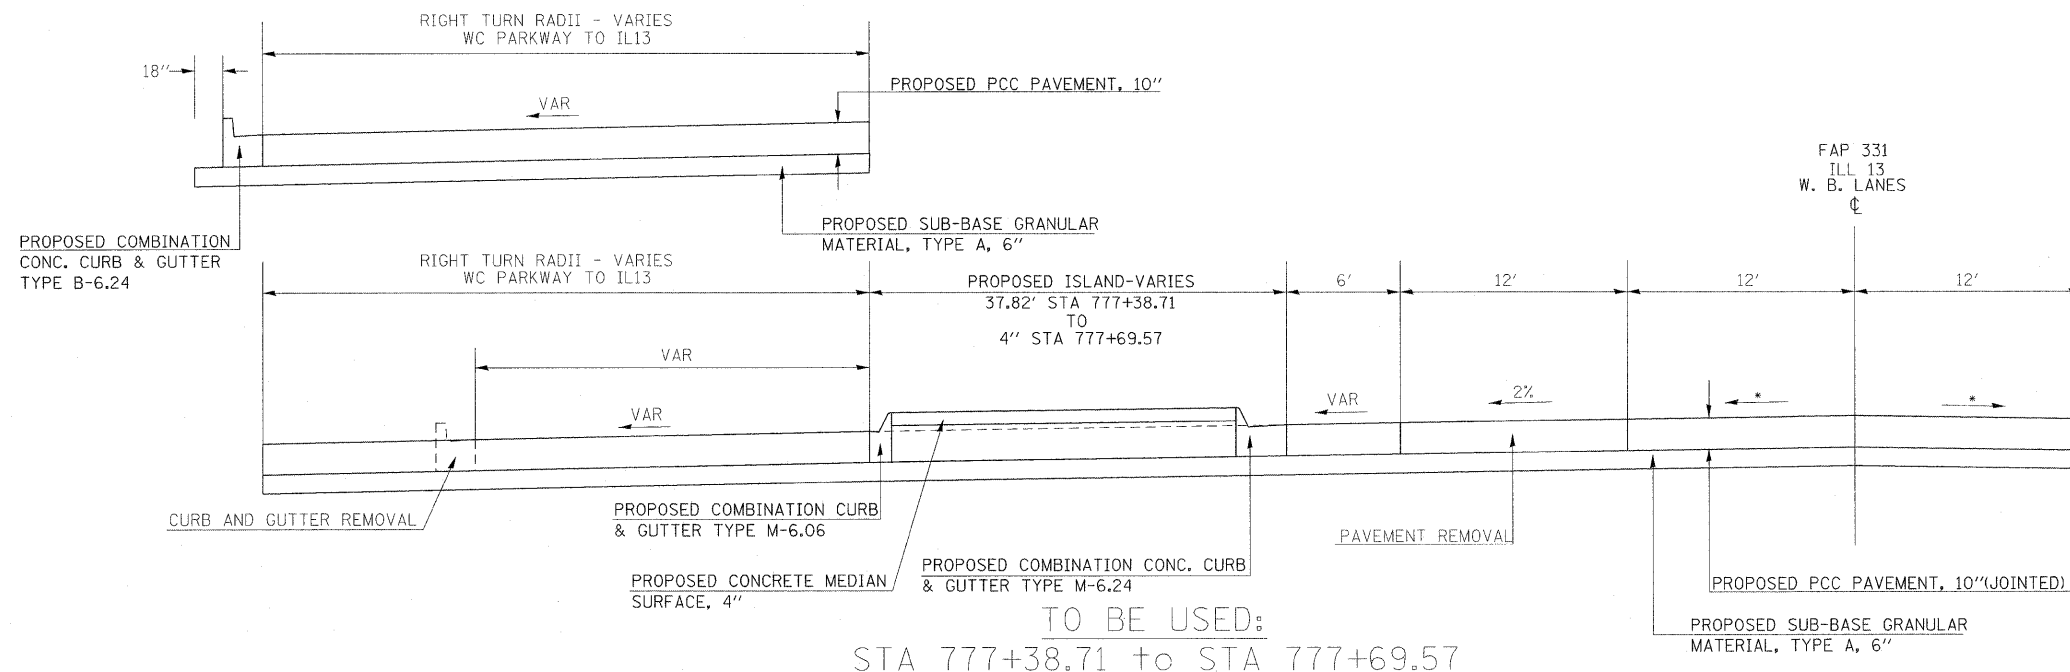

NOTE: CONCRETE SHOULDER SHOULD MEET UP WITH EXISTING CONCRETE AT STATION 776+15.00

\* MATCH EXISTING CROSS SLOPES

NOTE: SEE GEOMETRICS SHEET FOR EDGE OF PAVEMENT ELEVATIONS AROUND RADII

FILE NAME =	USER NAME = russellof	DESIGNED -	REVISED -	<b>STATE OF ILLINOIS DEPARTMENT OF TRANSPORTATION</b>	<b>TYPICAL SECTIONS-IL 13 WB</b>			F.A.P. RTE.	SECTION	COUNTY	TOTAL SHEETS	SHEET NO.
01\pwwork\PIW\DOT\RUSSELLCF\dms43738\d2.78053.sht.typical.dgn	PLOT SCALE = 5.00' / 1" IN.	DRAWN -	REVISED -					331	SEC. NO. (IX-1)N-1, TS-2	WILLIAMSON	190	15
	PLOT DATE = 5/5/2009	CHECKED -	REVISED -		SCALE: SHEET NO. OF SHEETS STA. TO STA.			CONTRACT NO. 78053				
		DATE -	REVISED -					FED. ROAD DIST. NO. ILLINOIS FED. AID PROJECT				