


TYPICAL SECTIONS

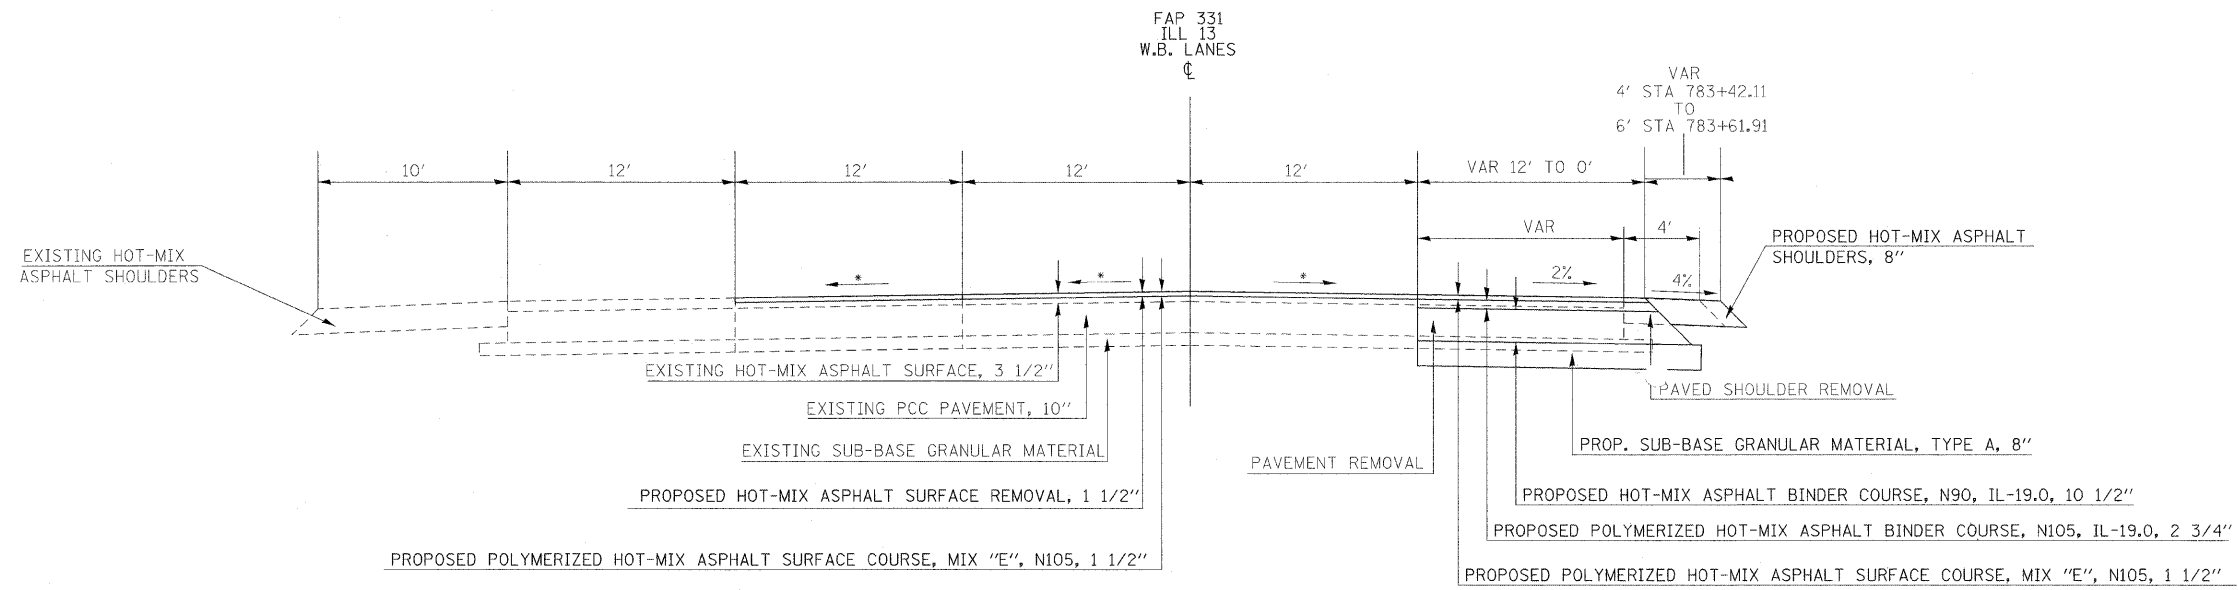

* MATCH EXISTING CROSS SLOPES

TO BE USED:
STA 782+41.81 to STA 783+61.91

FILE NAME =	USER NAME = russellof	DESIGNED -	REVISED -	STATE OF ILLINOIS DEPARTMENT OF TRANSPORTATION	TYPICAL SECTIONS-IL 13 WB			F.A.P. RTE.	SECTION	COUNTY	TOTAL SHEETS	SHEET NO.
ci:\pw\work\PWIDOT\RUSSELLCF\dms43738\dr	78053.sht_typical.dgn	DRAWN -	REVISED -					331	SEC. NO. (IX-1)N-1, TS-2	WILLIAMSON	190	19
	PLOT SCALE = 5.00' / IN.	CHECKED -	REVISED -		SCALE: SHEET NO. OF SHEETS STA. TO STA.			CONTRACT NO. 78053				
	PLOT DATE = 5/5/2009	DATE -	REVISED -		FED. ROAD DIST. NO. [ILLINOIS] FED. AID PROJECT							