



# TYPICAL SECTIONS

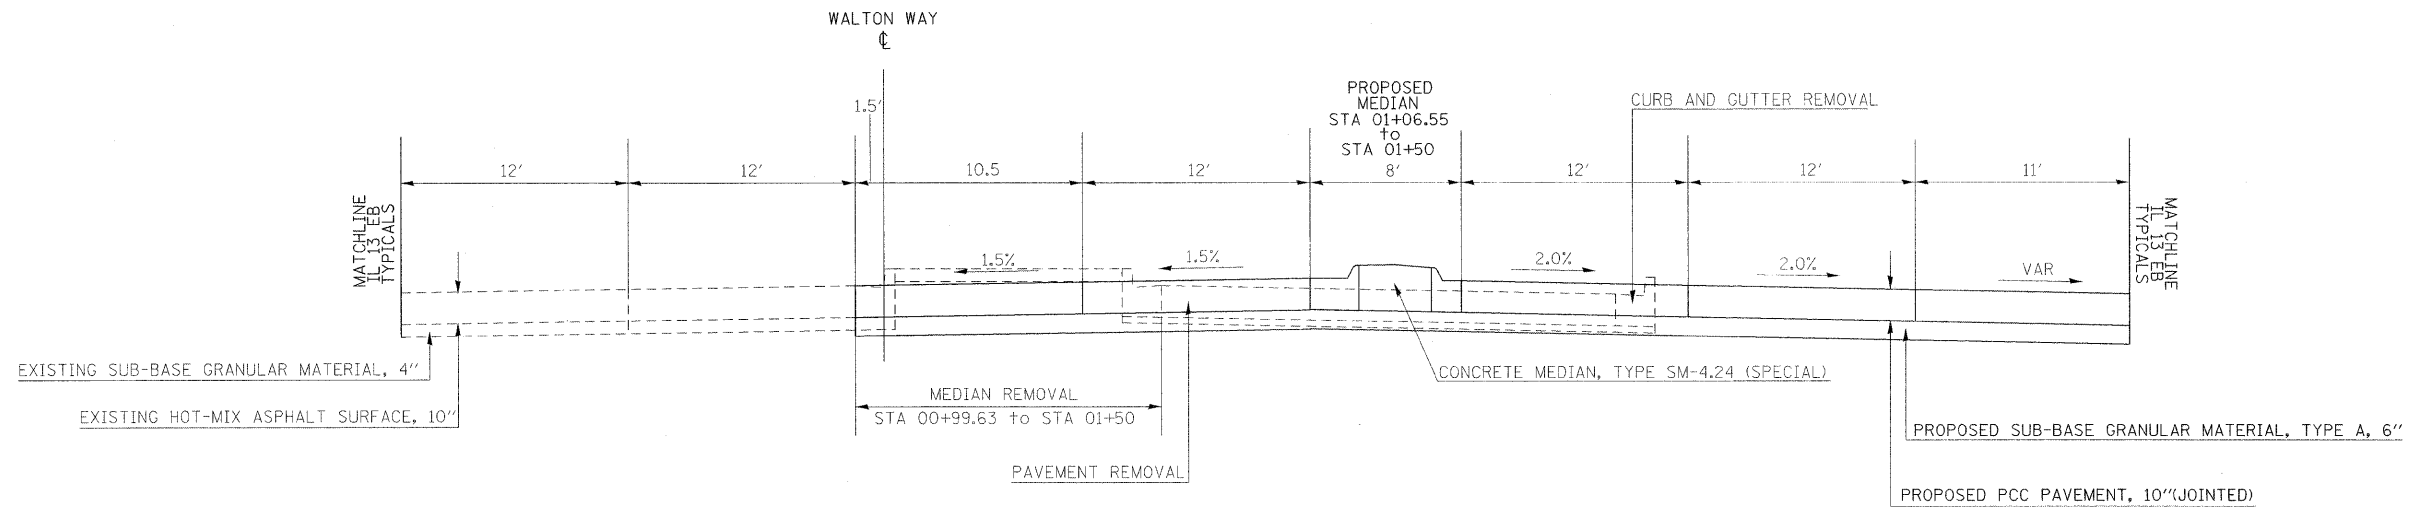


TO BE USED:  
STA 00+99.63 to STA 01+50.00

TO BE USED:  
STA 02+06.91 to STA 02+73.74

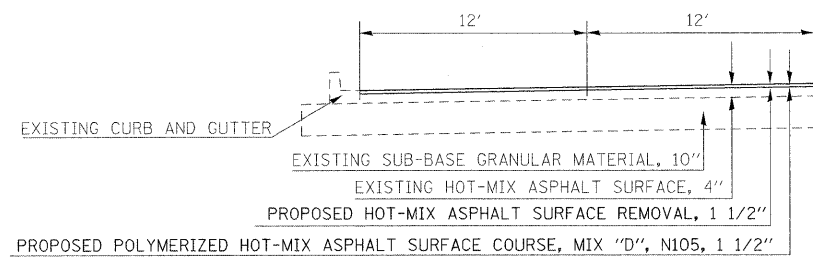

\* MATCH EXISTING CROSS SLOPES  
NOTE: SEE GEOMETRICS SHEET FOR EDGE OF PAVEMENT ELEVATIONS AROUND RADII

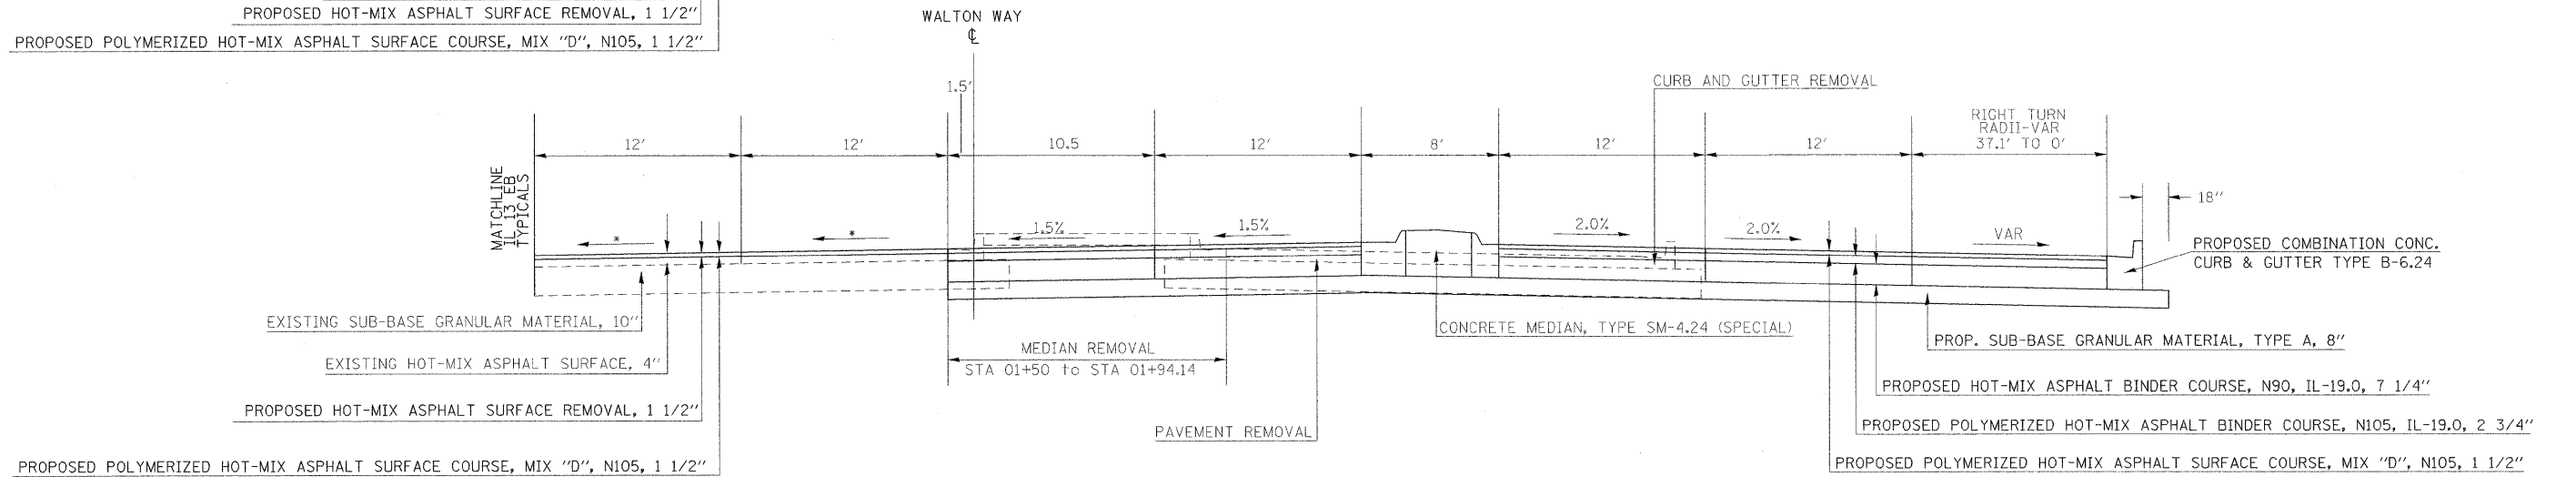

TO BE USED:  
STA 01+50 to STA 02+73.74

FILE NAME =	USER NAME = russellof	DESIGNED -	REVISED -	<b>STATE OF ILLINOIS DEPARTMENT OF TRANSPORTATION</b>	<b>TYPICAL SECTIONS-WALTON WAY</b>				F.A.P. RTE.	SECTION	COUNTY	TOTAL SHEETS	SHEET NO.
ci:\pw_work\p\dot\russellof\dms43738\vd9.78053_sht_typical.dgn		DRAWN -	REVISED -						331	SEC. NO. (1X-1)N-1, TS-2	WILLIAMSON	190	20
PLOT SCALE = 5.00' / IN.		CHECKED -	REVISED -		SCALE: SHEET NO. OF SHEETS STA. TO STA.				CONTRACT NO. 78053				
PLOT DATE = 5/28/2009		DATE -	REVISED -						FED. ROAD DIST. NO. ILLINOIS FED. AID PROJECT				