



TYPICAL SECTIONS

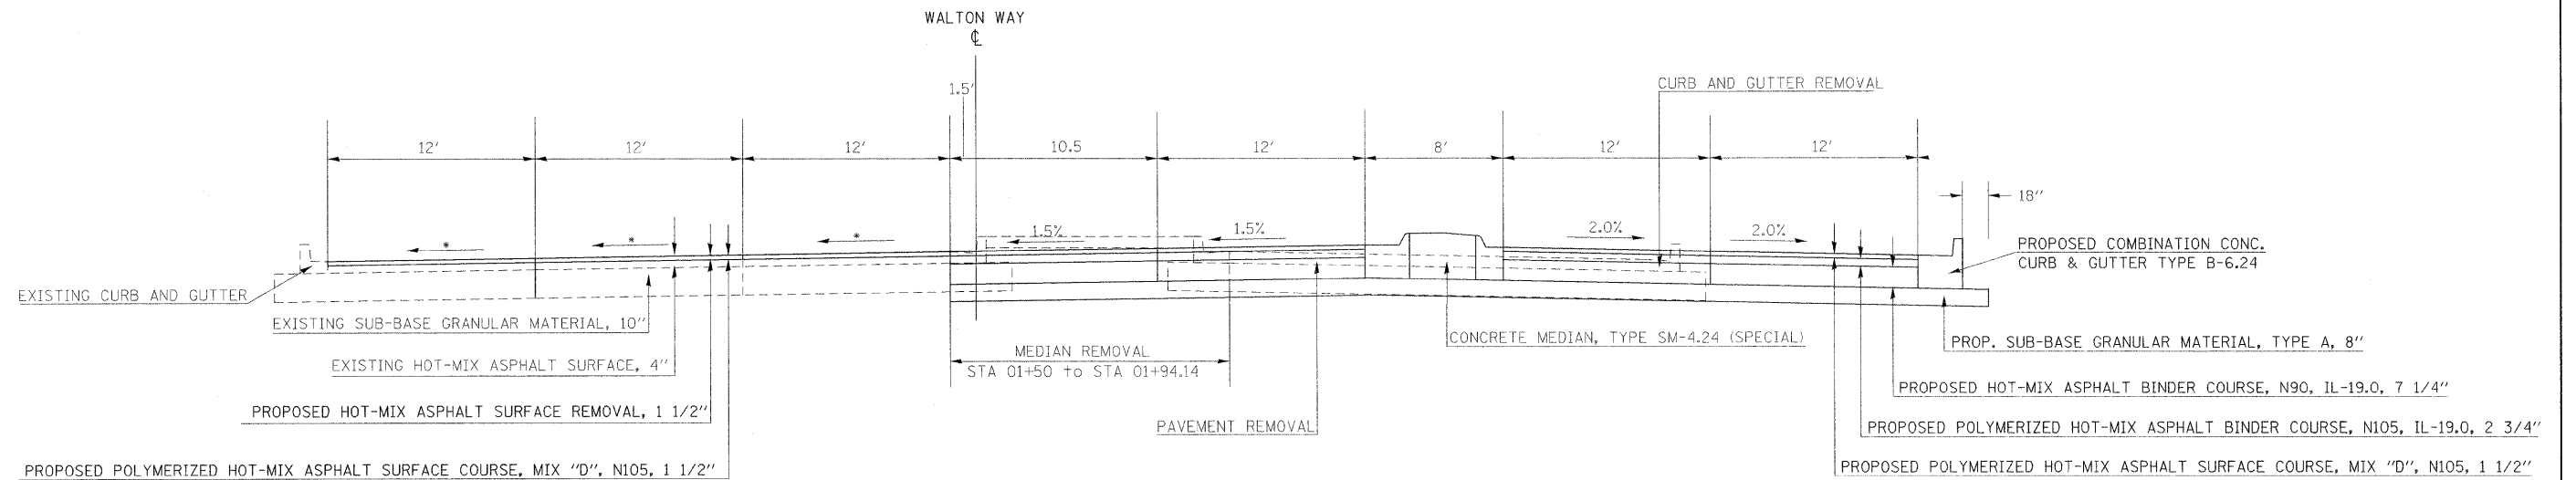

TO BE USED:
STA 02+73.74 to STA 03+02.40

* MATCH EXISTING CROSS SLOPES

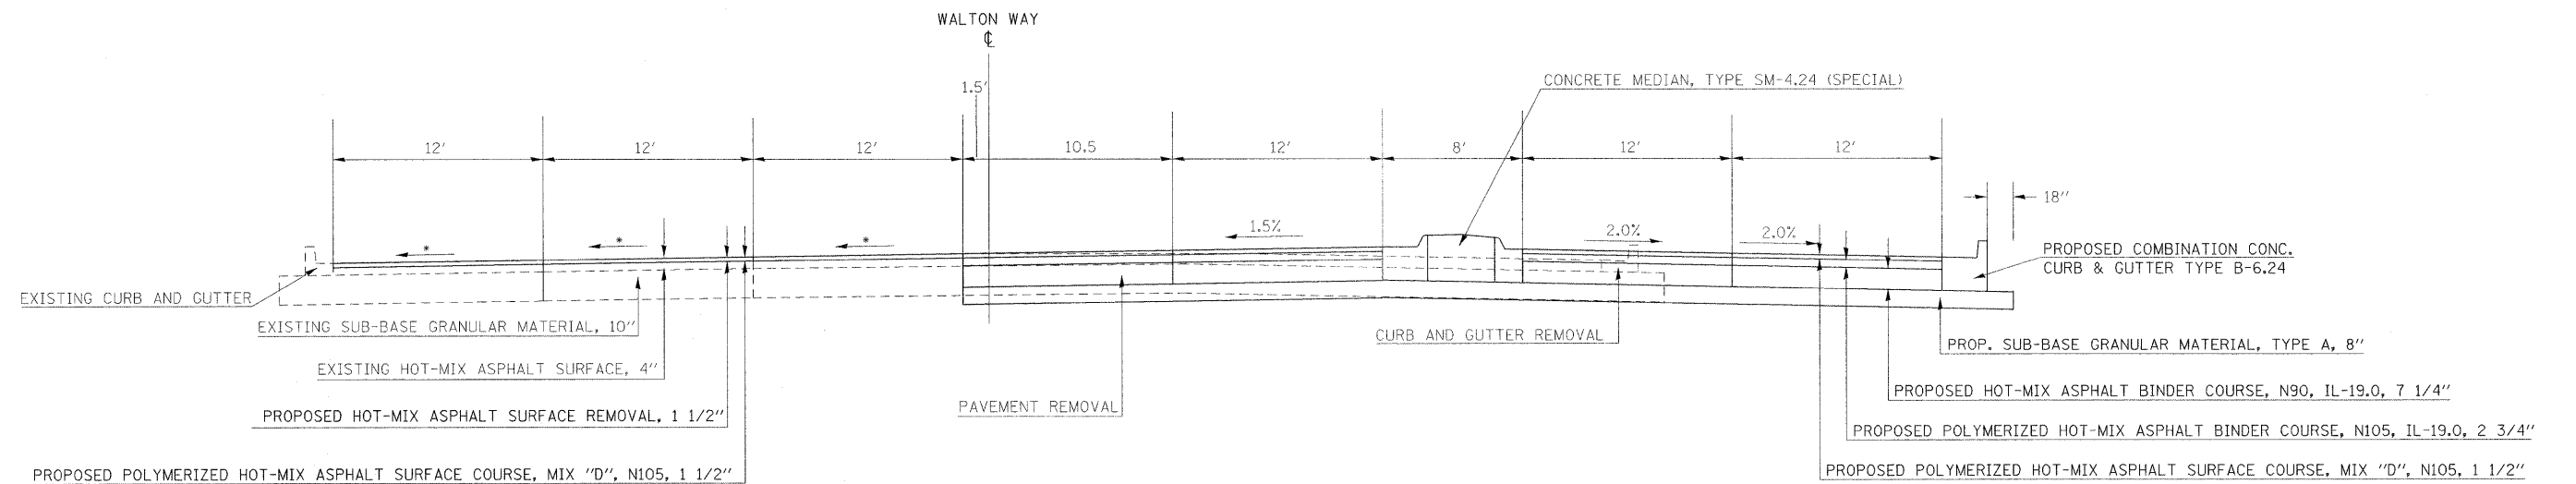

TO BE USED:
STA 03+02.40 to STA 03+13.45

FILE NAME =	USER NAME = russellcf	DESIGNED -	REVISED -	STATE OF ILLINOIS DEPARTMENT OF TRANSPORTATION	TYPICAL SECTIONS-WALTON WAY			F.A.P. RTE.	SECTION	COUNTY	TOTAL SHEETS	SHEET NO.
ct:\pw_work\p\dot\russellcf\dms43738\d9.78053.sht_typical.dgn	PLOT SCALE = 5.00' / IN.	DRAWN -	REVISED -					331	SEC. NO. (IX-JIN-1, TS-2)	WILLIAMSON	190	21
	PLOT DATE = 5/28/2009	CHECKED -	REVISED -		SCALE: SHEET NO. OF SHEETS STA. TO STA.			CONTRACT NO. 78053				
		DATE -	REVISED -		FED. ROAD DIST. NO.			ILLINOIS FED. AID PROJECT				