



# TYPICAL SECTIONS

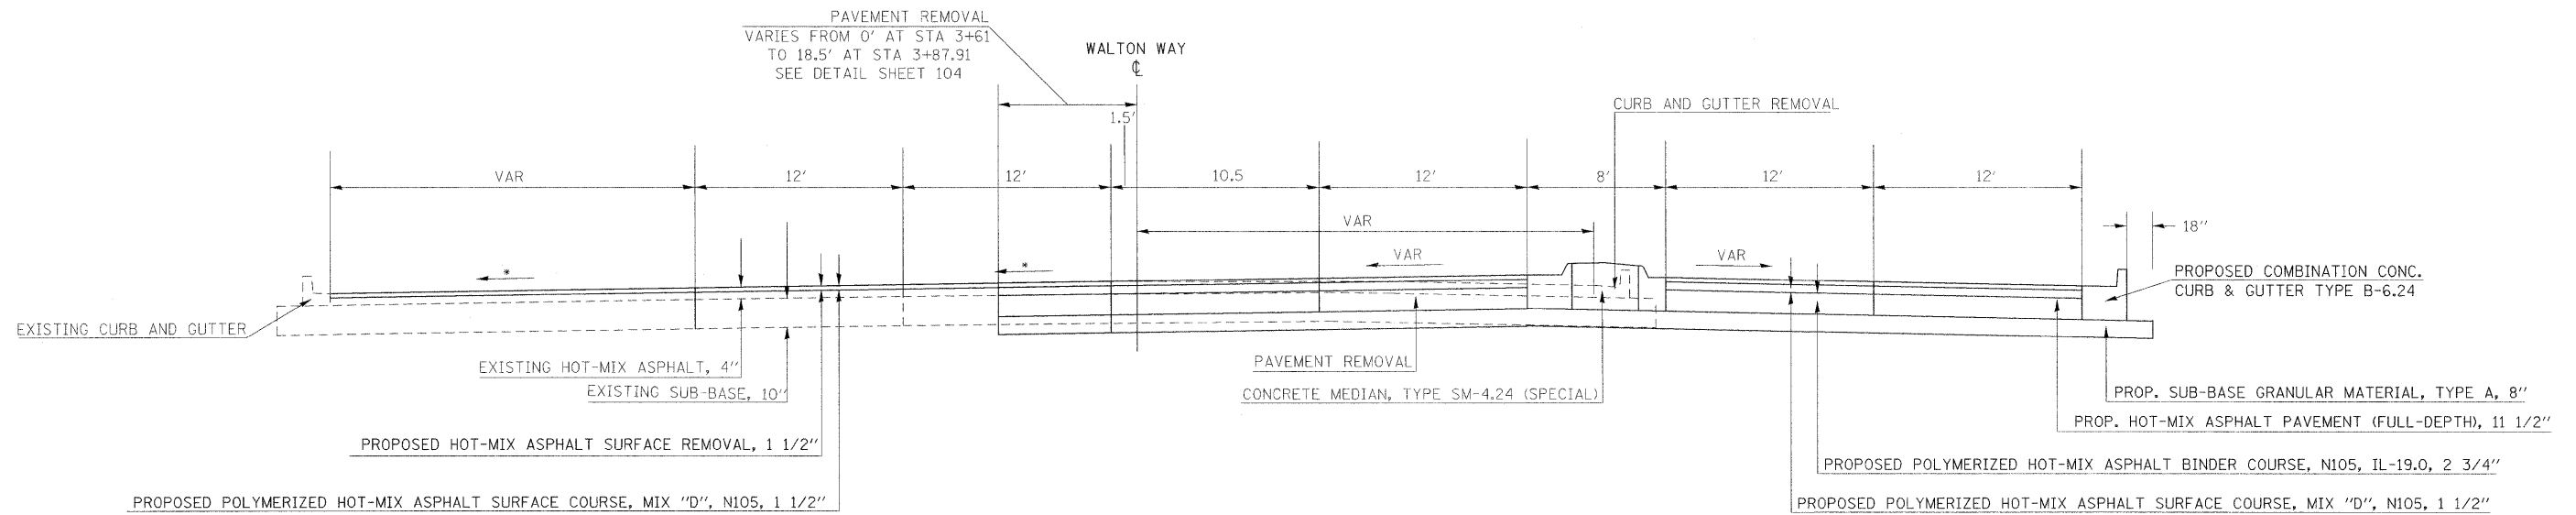

TO BE USED:  
STA 03+13.45 to STA 03+87.91

\* MATCH EXISTING CROSS SLOPES

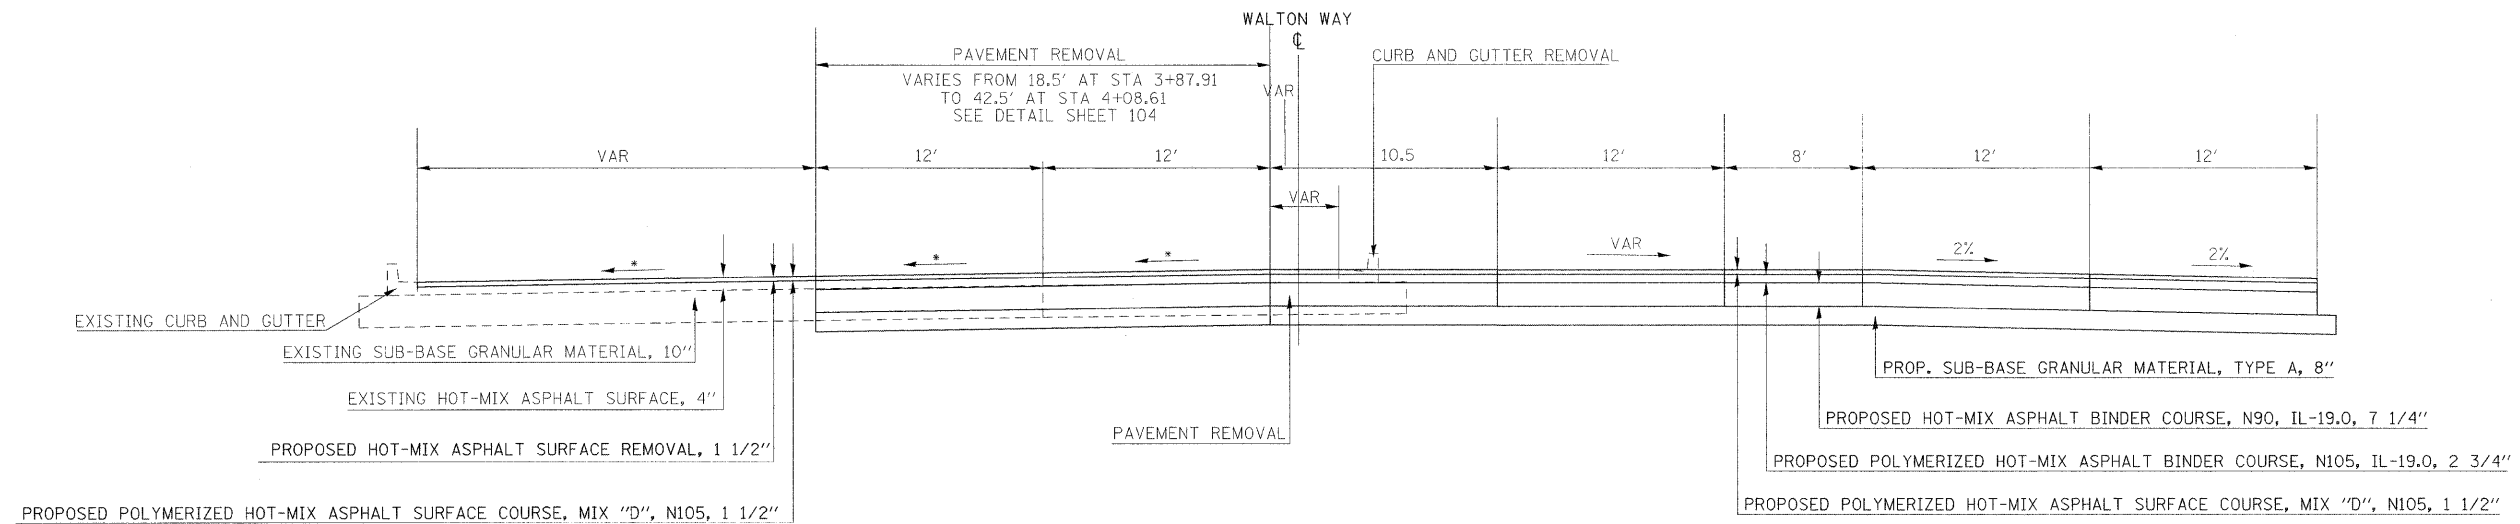

TO BE USED:  
STA 03+87.91 to STA 04+08.61

FILE NAME =	USER NAME = russellof	DESIGNED -	REVISED -	<b>STATE OF ILLINOIS DEPARTMENT OF TRANSPORTATION</b>	<b>TYPICAL SECTIONS-WALTON WAY</b>			F.A.P. RTE.	SECTION	COUNTY	TOTAL SHEETS	SHEET NO.
et:\pwwork\pwwork\russellof\dms43738\d9.78053.sht.typosol.dgn	PLOT SCALE = 5.00' / IN.	DRAWN -	REVISED -					331	SEC. NO. (1X-1N-1, TS-2	WILLIAMSON	190	22
PLOT DATE = 5/28/2009	CHECKED -	REVISED -	REVISED -		CONTRACT NO. 78053			FED. ROAD DIST. NO.	ILLINOIS FED. AID PROJECT			
	DATE -	REVISED -	REVISED -		SCALE:	SHEET NO.	OF SHEETS	STA.	TO STA.			