



TYPICAL SECTIONS

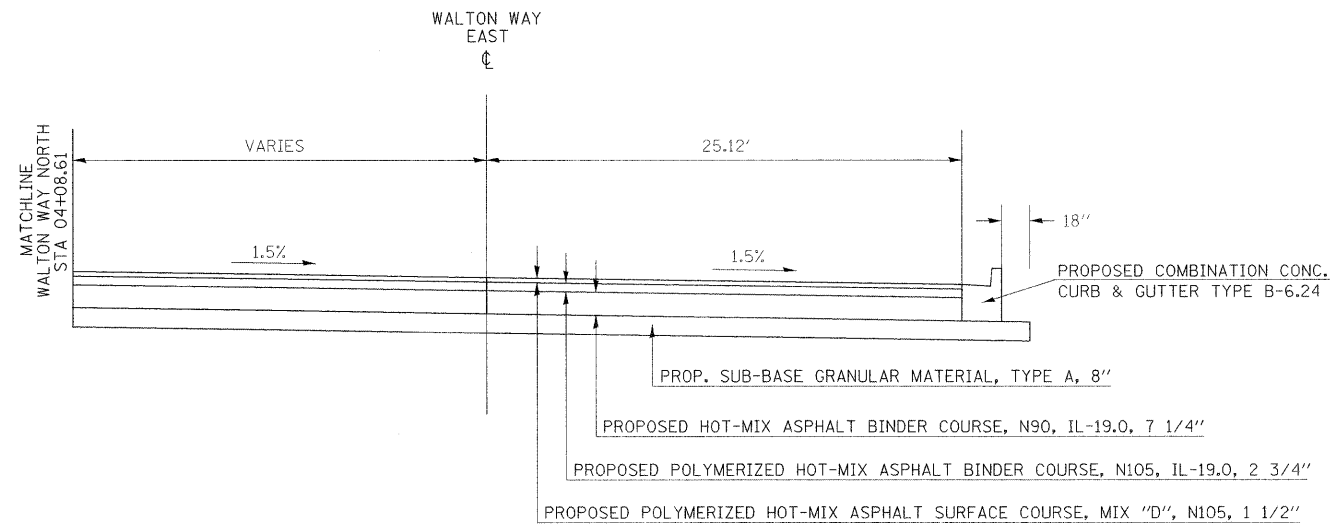

TO BE USED:
 STA 499+44.48 to STA 500+05.82

NOTE: SEE GEOMETRICS SHEET FOR EDGE OF PAVEMENT ELEVATIONS AROUND RADII
 * MATCH EXISTING CROSS SLOPES

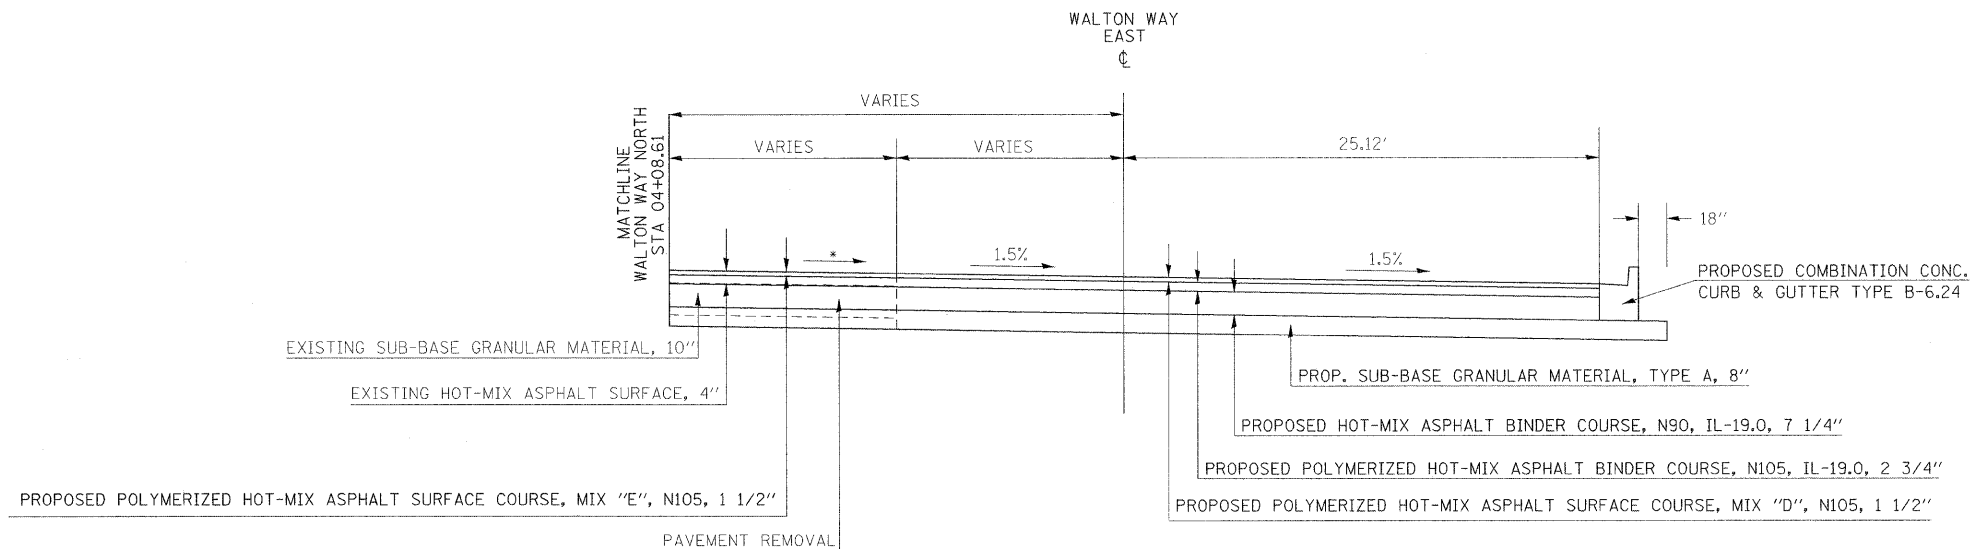

TO BE USED:
 STA 500+05.82 to STA 500+37.22

FILE NAME = c:\pw\work\p\dot\russellcf\dms43738\d9.78053_sht_typical.dgn	USER NAME = russellcf	DESIGNED -	REVISED -	STATE OF ILLINOIS DEPARTMENT OF TRANSPORTATION	TYPICAL SECTIONS-WALTON WAY			F.A.P. RTE.	SECTION	COUNTY	TOTAL SHEETS	SHEET NO.
		DRAWN -	REVISED -					331	SEC. NO. (IX-1)N-1, TS-2	WILLIAMSON	190	23
		CHECKED -	REVISED -		CONTRACT NO. 78053							
		DATE -	REVISED -		SCALE:	SHEET NO.	OF	SHEETS	STA.	TO STA.	FED. ROAD DIST. NO.	ILLINOIS FED. AID PROJECT