


TYPICAL SECTIONS

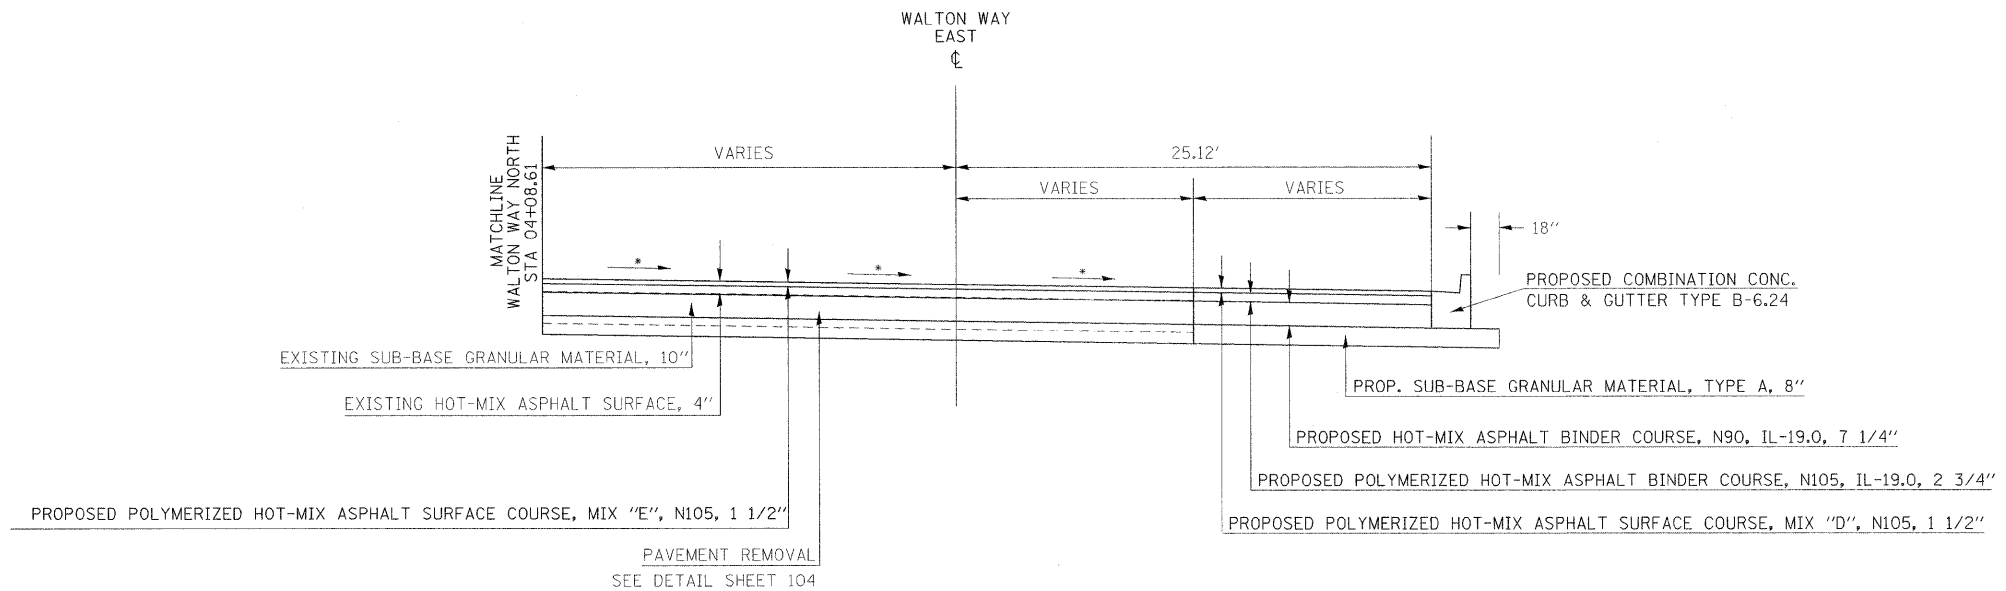

TO BE USED:
 STA 500+37.22 to STA 501+16.42

NOTE: SEE GEOMETRICS SHEET FOR EDGE OF
 PAVEMENT ELEVATIONS AROUND RADII
 * MATCH EXISTING CROSS SLOPES

FILE NAME =	USER NAME = russellof	DESIGNED -	REVISED -	STATE OF ILLINOIS DEPARTMENT OF TRANSPORTATION	TYPICAL SECTIONS-WALTON WAY			F.A.P. RTE.	SECTION	COUNTY	TOTAL SHEETS	SHEET NO.
ci:\pw_work\p\pidot\russellof\dms43738\d9	78053.sht_typical.dgn	DRAWN -	REVISED -					331	SEC. NO. (IX-11N-1, TS-2	WILLIAMSON	190	24
	PLOT SCALE = 5.00' / IN.	CHECKED -	REVISED -		CONTRACT NO. 78053							
	PLOT DATE = 5/28/2009	DATE -	REVISED -		SCALE:	SHEET NO. OF SHEETS	STA. TO STA.	FED. ROAD DIST. NO.	ILLINOIS FED. AID PROJECT			