



TYPICAL SECTIONS

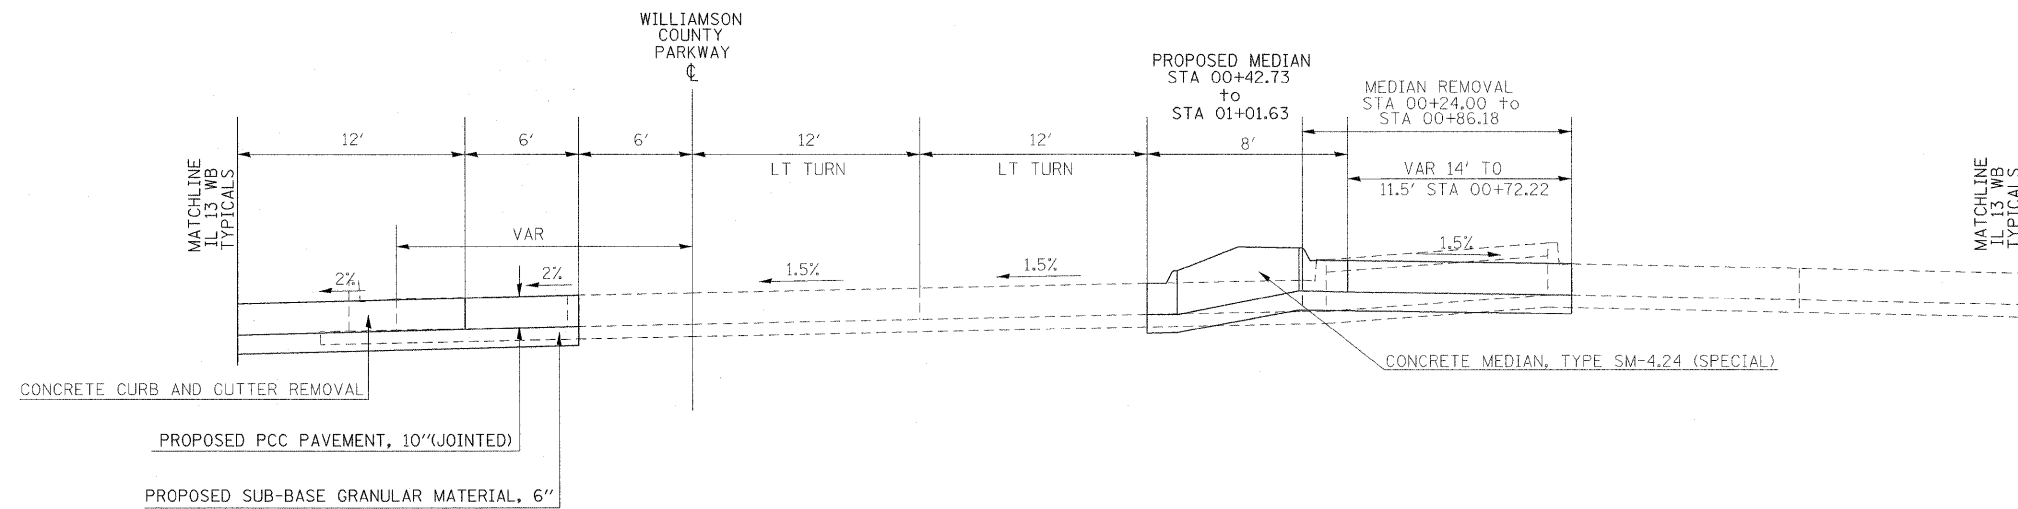

TO BE USED:
STA 00+24.00 to STA 00+86.18

NOTE: SEE GEOMETRICS SHEET FOR EDGE OF PAVEMENT ELEVATIONS AROUND RADII

TO BE USED:
STA 01+31.00 to STA 01+63.11

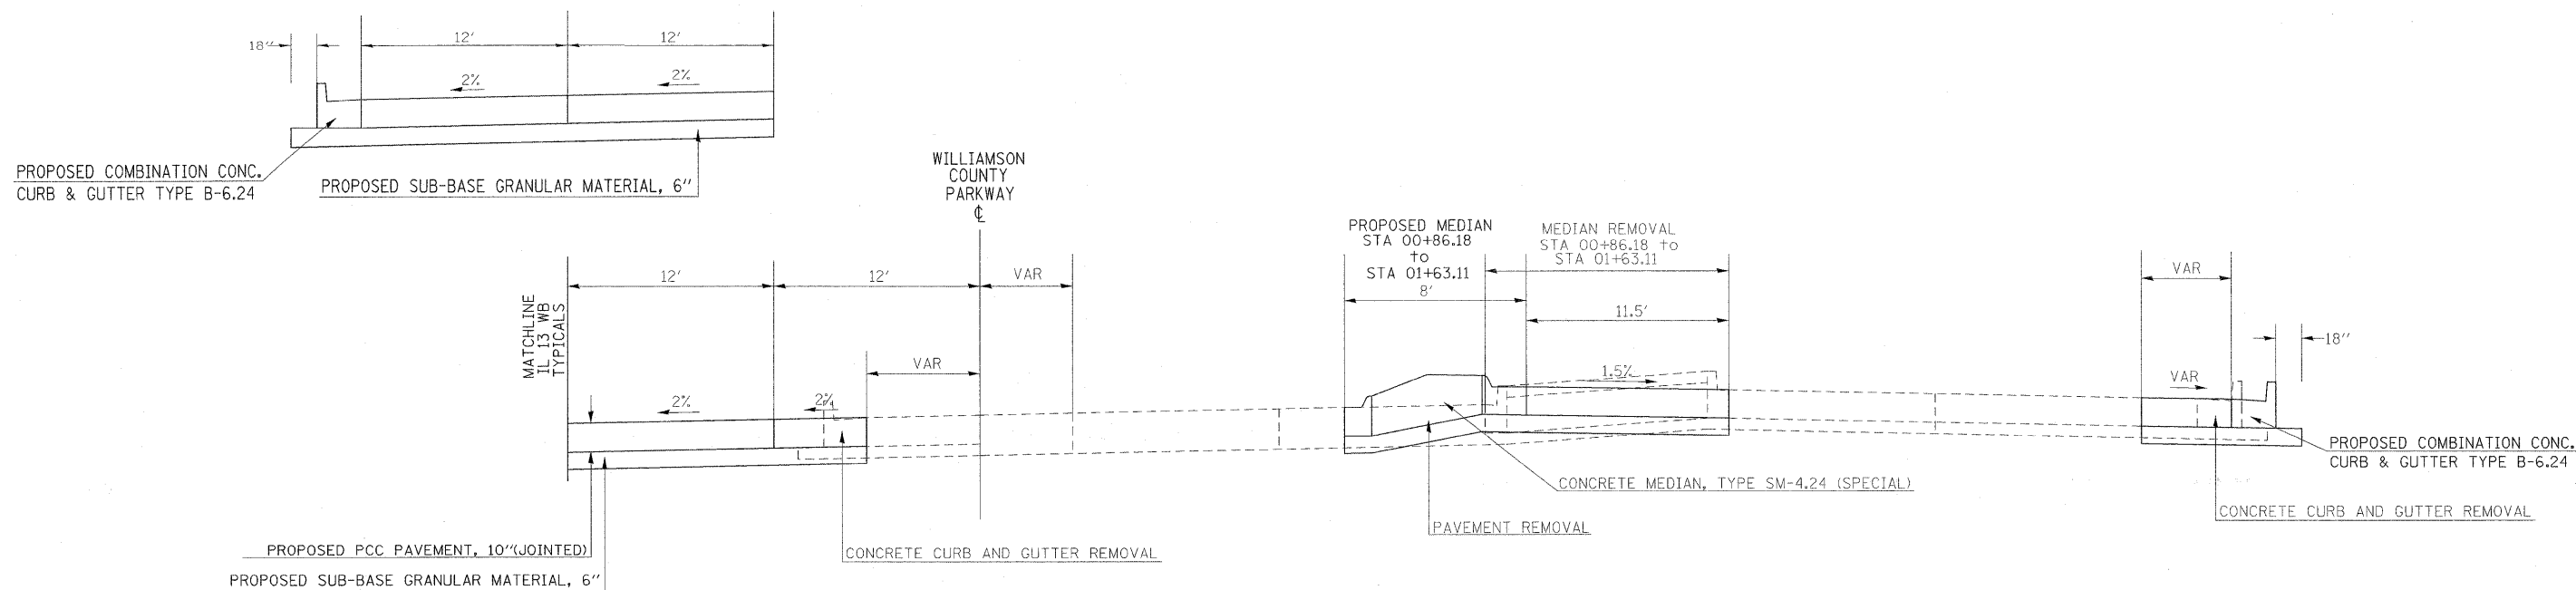

TO BE USED:
STA 00+86.18 to STA 01+63.11

FILE NAME =	USER NAME = russellcf	DESIGNED -	REVISED -	STATE OF ILLINOIS DEPARTMENT OF TRANSPORTATION	TYPICAL SECTIONS-WILLIAMSON CO. PARKWAY	F.A.P. RTE.	SECTION	COUNTY	TOTAL SHEETS	SHEET NO.	
01:\pw\work\PWIDOT\RUSSELLCF\dms43738\d9.78053_sht_typical.dgn		DRAWN -	REVISED -			331	SEC. NO. (IX-1N-1, TS-2)	WILLIAMSON	190	25	
		CHECKED -	REVISED -			CONTRACT NO. 78053					
		DATE -	REVISED -			SCALE:	SHEET NO. OF SHEETS	STA. TO STA.	FED. ROAD DIST. NO.	[ILLINOIS] FED. AID PROJECT	