



TYPICAL SECTIONS

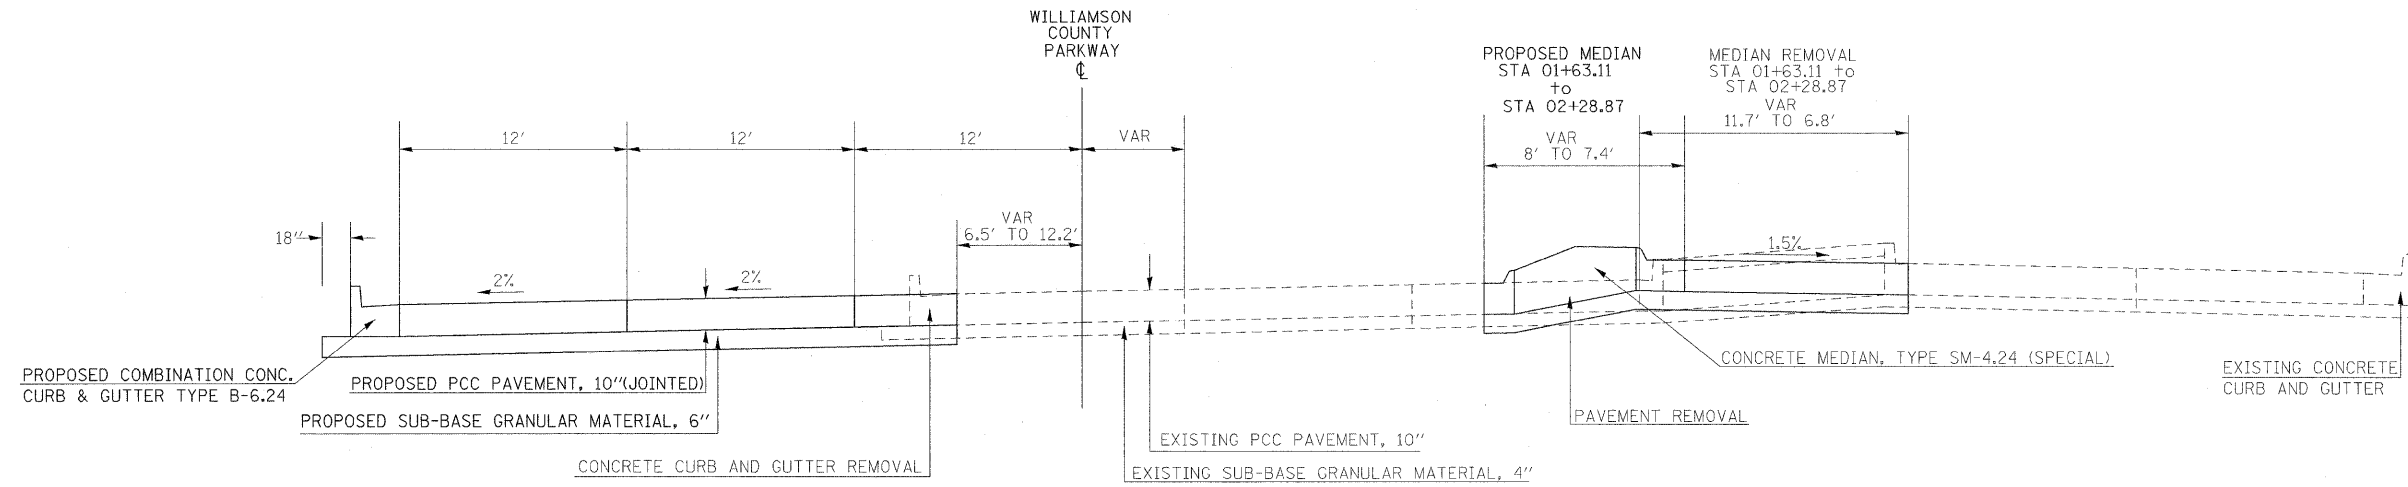

TO BE USED:
STA 01+63.11 to STA 02+28.87

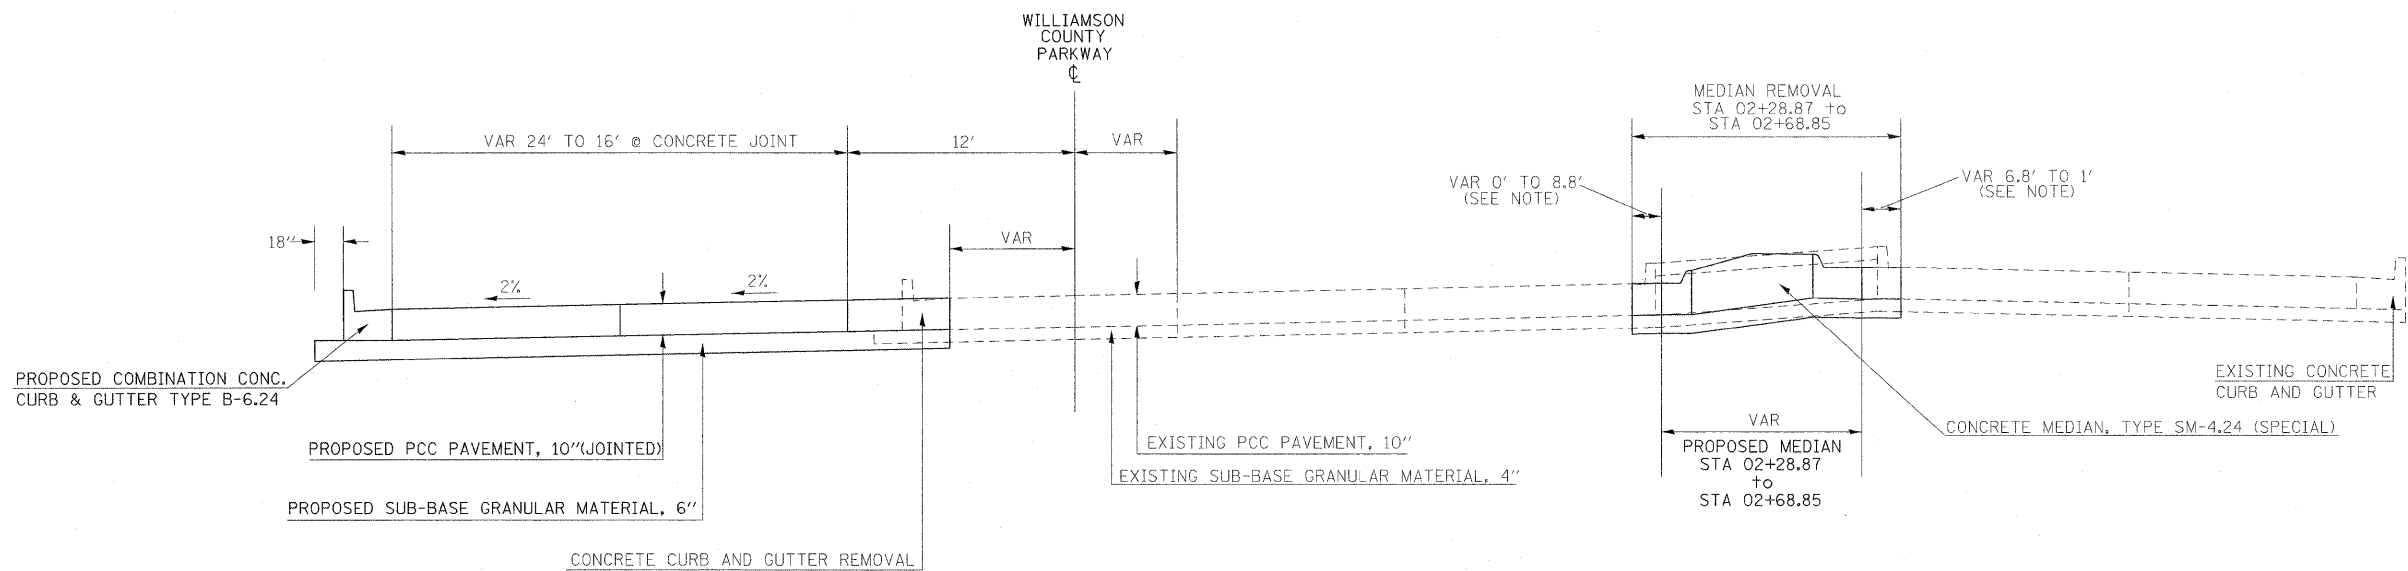

TO BE USED:
STA 02+28.87 to STA 02+68.85

NOTE: CONCRETE JOINT
FROM STA 02+65.85 @ 34.79' LT
TO STA 02+79.95 @ 57.12' RT

FILE NAME =	USER NAME = russellof	DESIGNED -	REVISED -	STATE OF ILLINOIS DEPARTMENT OF TRANSPORTATION	TYPICAL SECTIONS-WILLIAMSON CO. PARKWAY	F.A.P. RTE.	SECTION	COUNTY	TOTAL SHEETS	SHEET NO.
ca:\pw\work\PM\WIDOT\RUSSELLCF\dms43738\d	78053.sht.typical.dgn	DRAWN -	REVISED -			331	SEC. NO. (IX-1)N-1, TS-2	WILLIAMSON	190	26
	PLOT SCALE = 5.00' / IN.	CHECKED -	REVISED -			CONTRACT NO. 78053				
	PLOT DATE = 5/5/2009	DATE -	REVISED -			SCALE:	SHEET NO. OF SHEETS	STA. TO STA.	FED. ROAD DIST. NO.	ILLINOIS FED. AID PROJECT