



TYPICAL SECTIONS

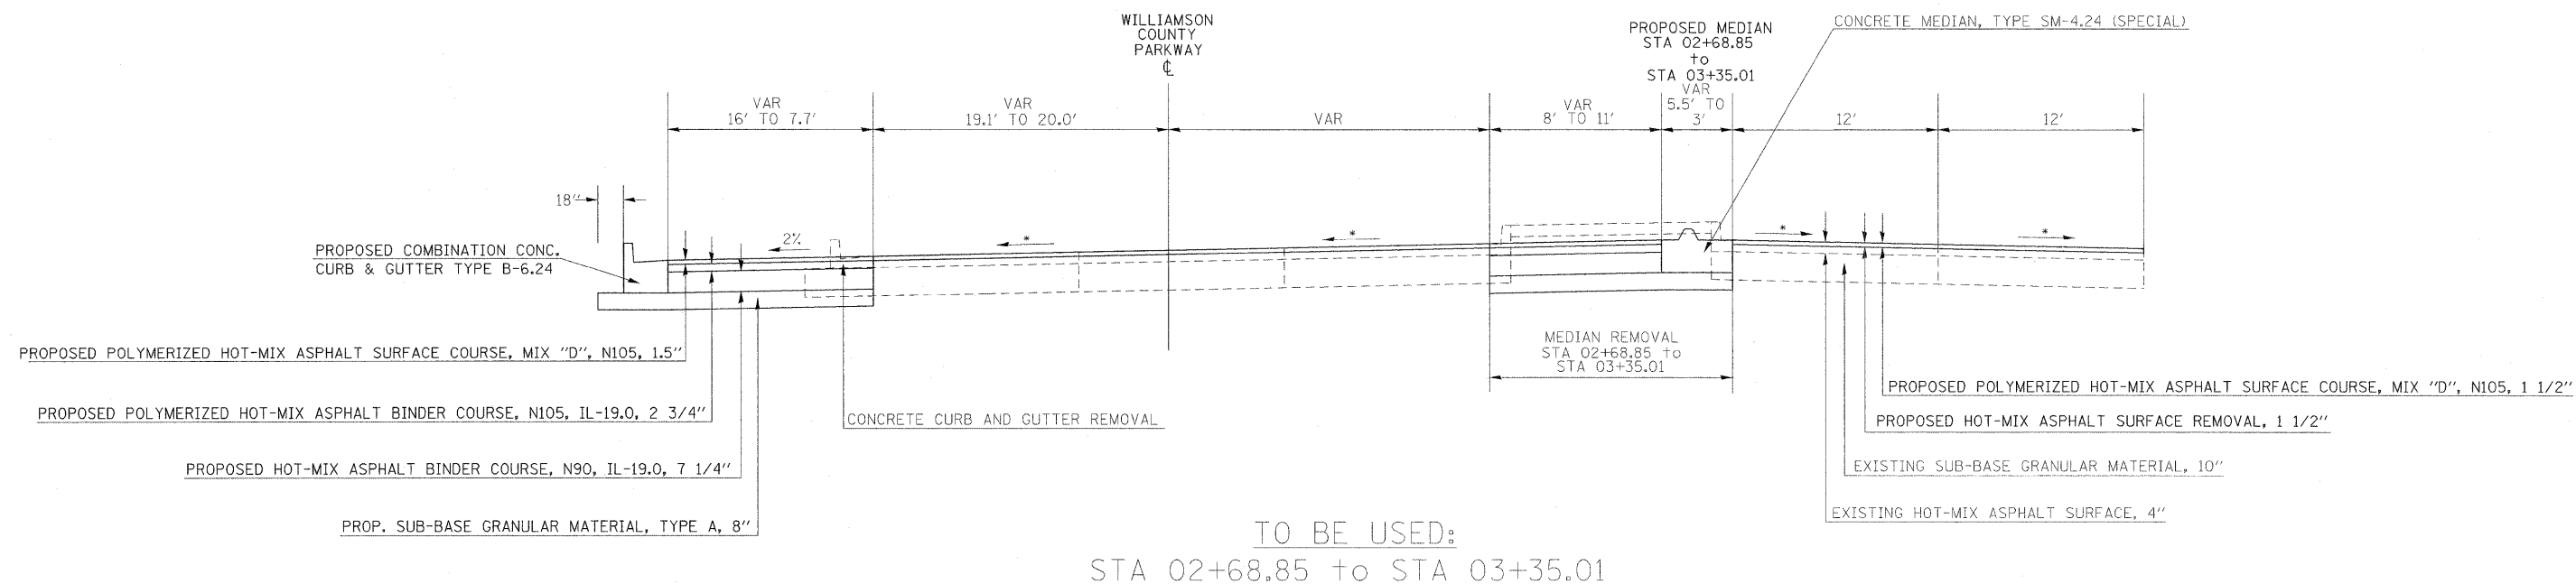

• MATCH EXISTING CROSS SLOPES

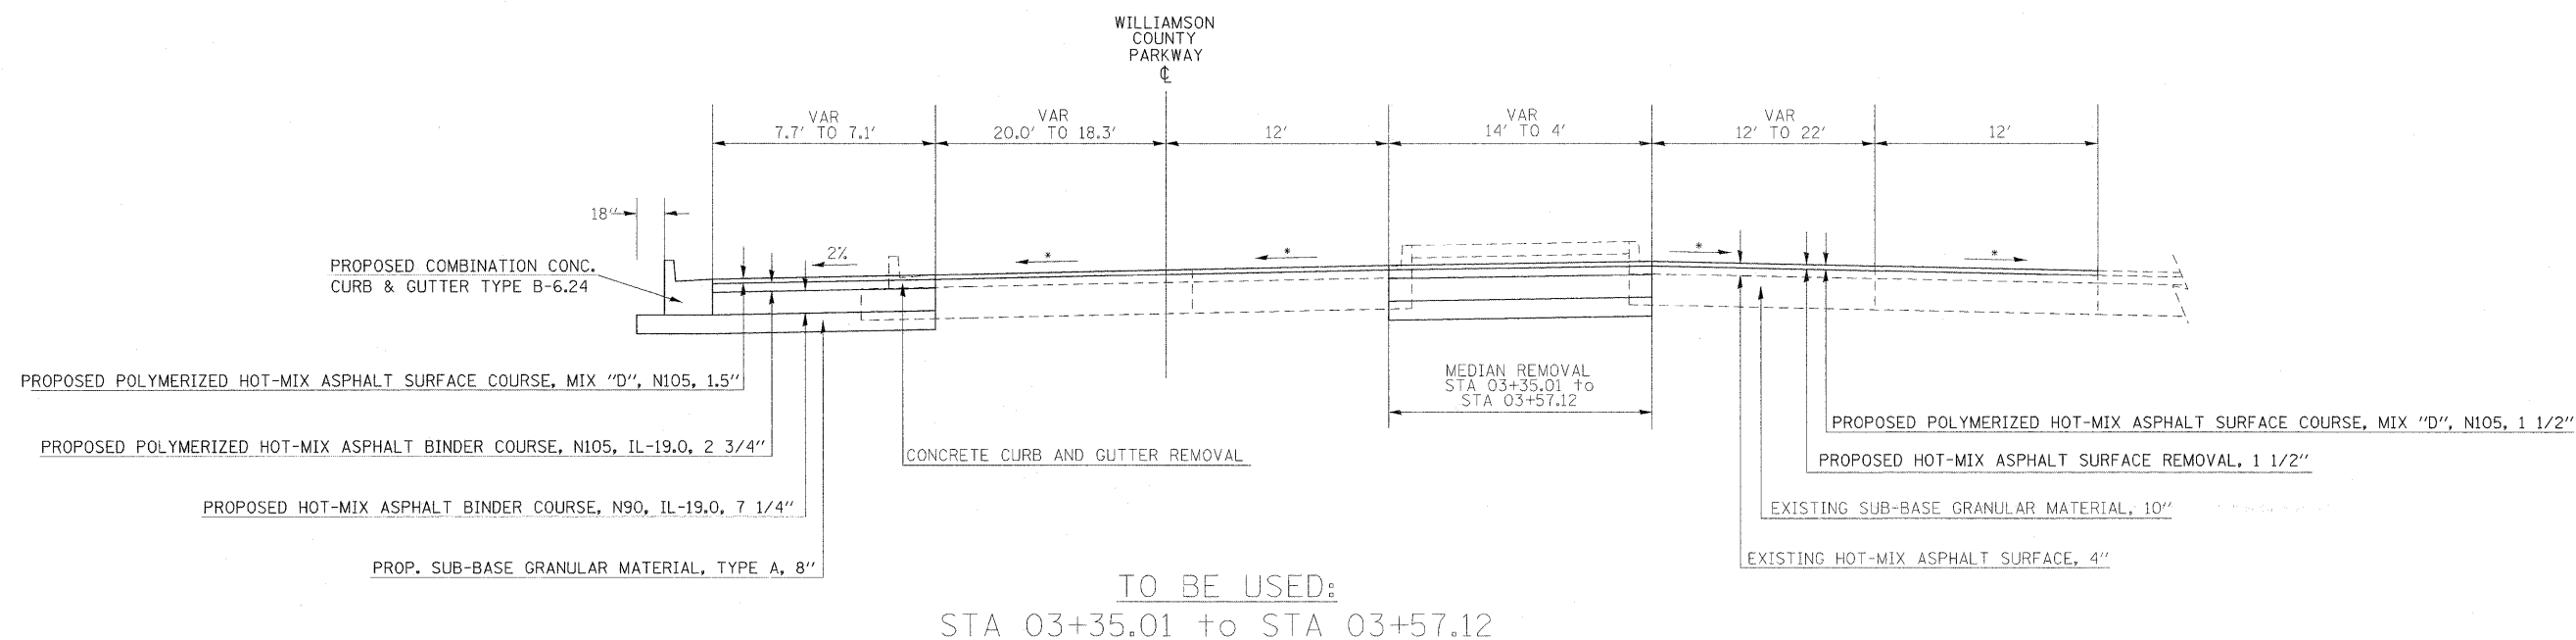

FILE NAME =	USER NAME = russellof	DESIGNED -	REVISED -	STATE OF ILLINOIS DEPARTMENT OF TRANSPORTATION	TYPICAL SECTIONS-WILLIAMSON CO. PARKWAY			F.A.P. RTE.	SECTION	COUNTY	TOTAL SHEETS	SHEET NO.
ca:\pwork\PIWIDOT\RUSSELLCF\dms43738\d9.78053.sht.typical.dgn	PLOT SCALE = 5.00' / 1"	DRAWN -	REVISED -					331	SEC. NO. (IX-IN-1, TS-2)	WILLIAMSON	190	27
PLOT DATE = 5/5/2009	DATE -	CHECKED -	REVISED -		SCALE: SHEET NO. OF SHEETS STA. TO STA.			CONTRACT NO. 78053				
								FED. ROAD DIST. NO. ILLINOIS FED. AID PROJECT				