



TYPICAL SECTIONS

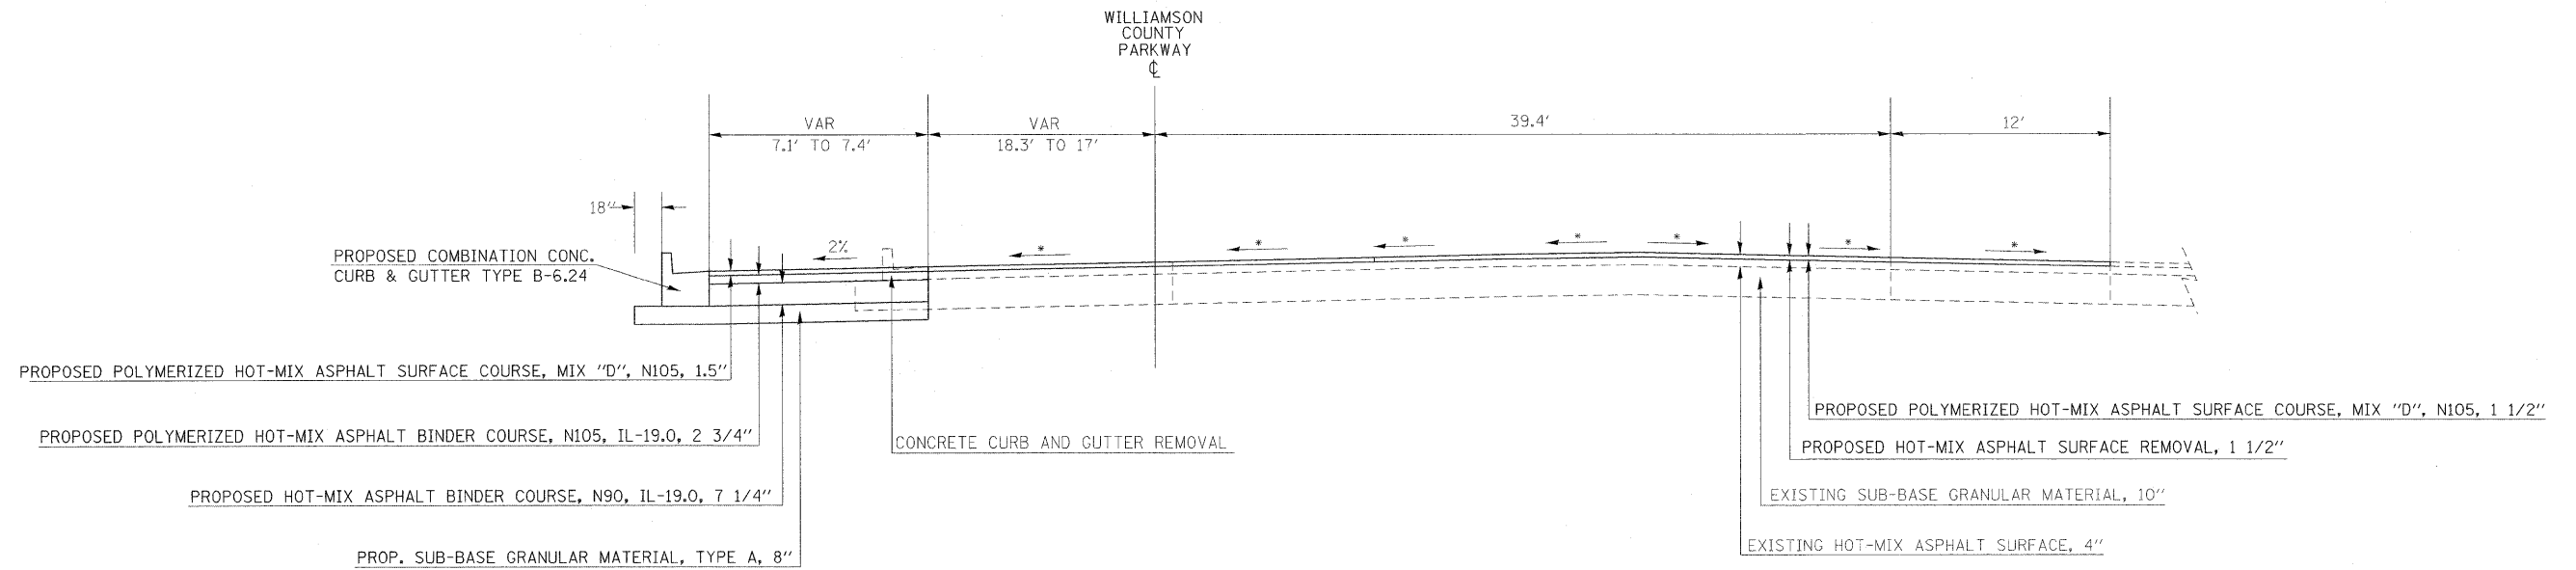

TO BE USED:
STA 03+57.12 to STA 03+75.37

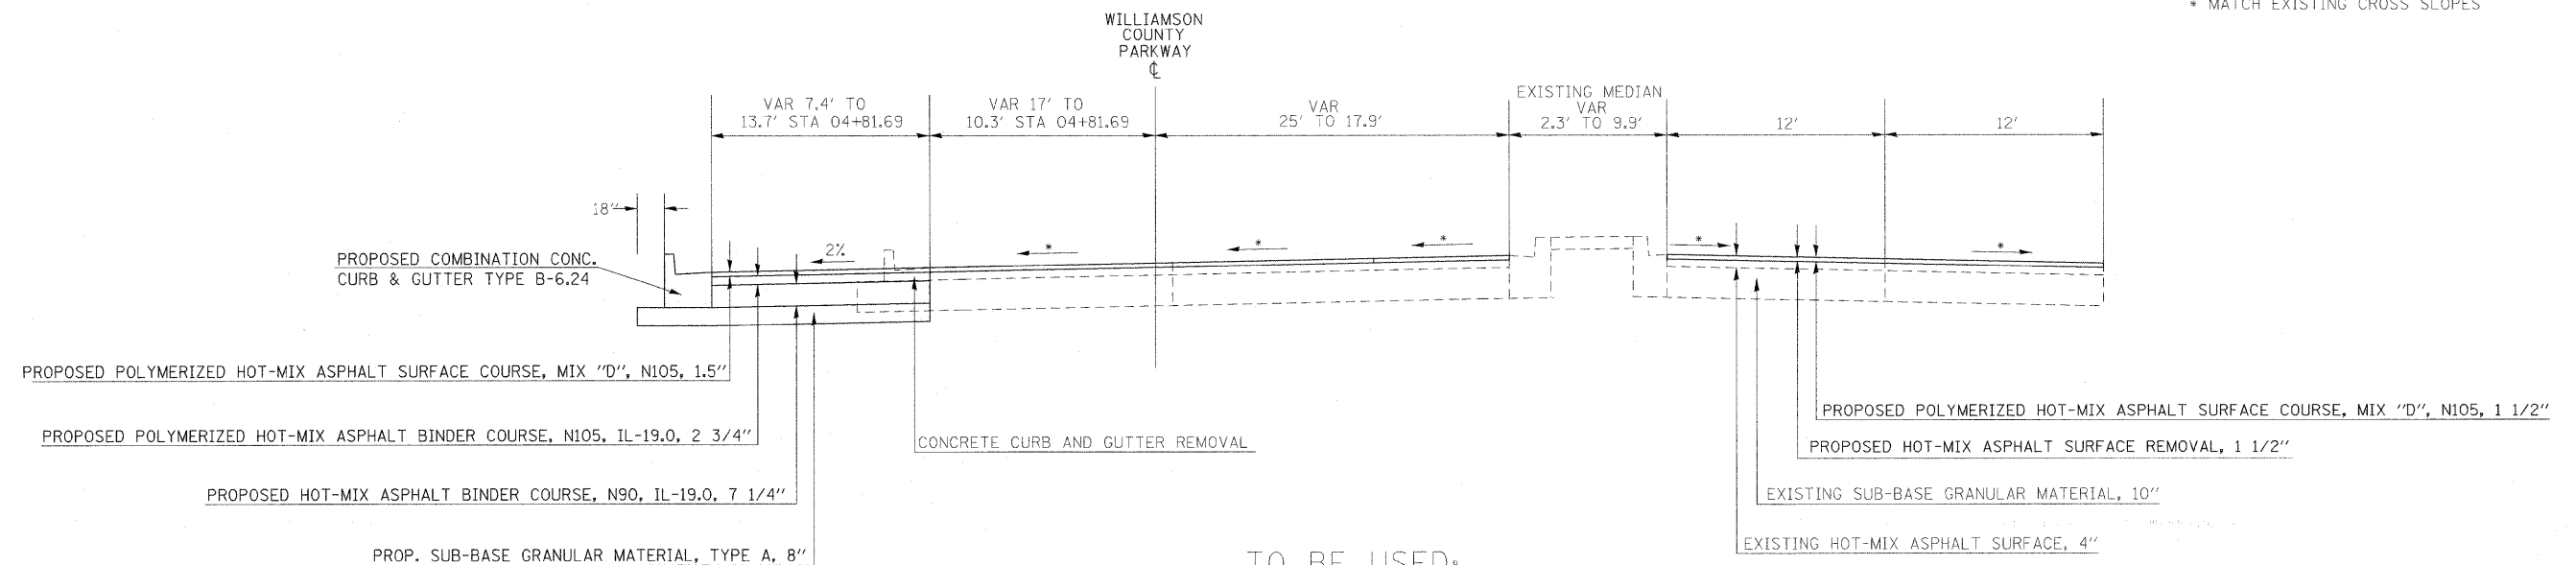

TO BE USED:
STA 03+75.37 to STA 06+00.15

FILE NAME =	USER NAME = russellof	DESIGNED -	REVISED -	STATE OF ILLINOIS DEPARTMENT OF TRANSPORTATION	TYPICAL SECTIONS-WILLIAMSON CO. PARKWAY	F.A.P. RTE.	SECTION	COUNTY	TOTAL SHEETS	SHEET NO.	
es:\pw\work\NPWIDOT\RUSSELLCF\dms43738\d9_78053_sht_typical.dgn	PLOT SCALE = 5.00' / 1"	DRAWN -	REVISED -			331	SEC. NO. (IX-1)N-1, TS-2	WILLIAMSON	190	28	
PLOT DATE = 5/5/2009	DATE -	CHECKED -	REVISED -			CONTRACT NO. 78053					
						FED. ROAD DIST. NO.	ILLINOIS FED. AID PROJECT				