


# TYPICAL SECTIONS

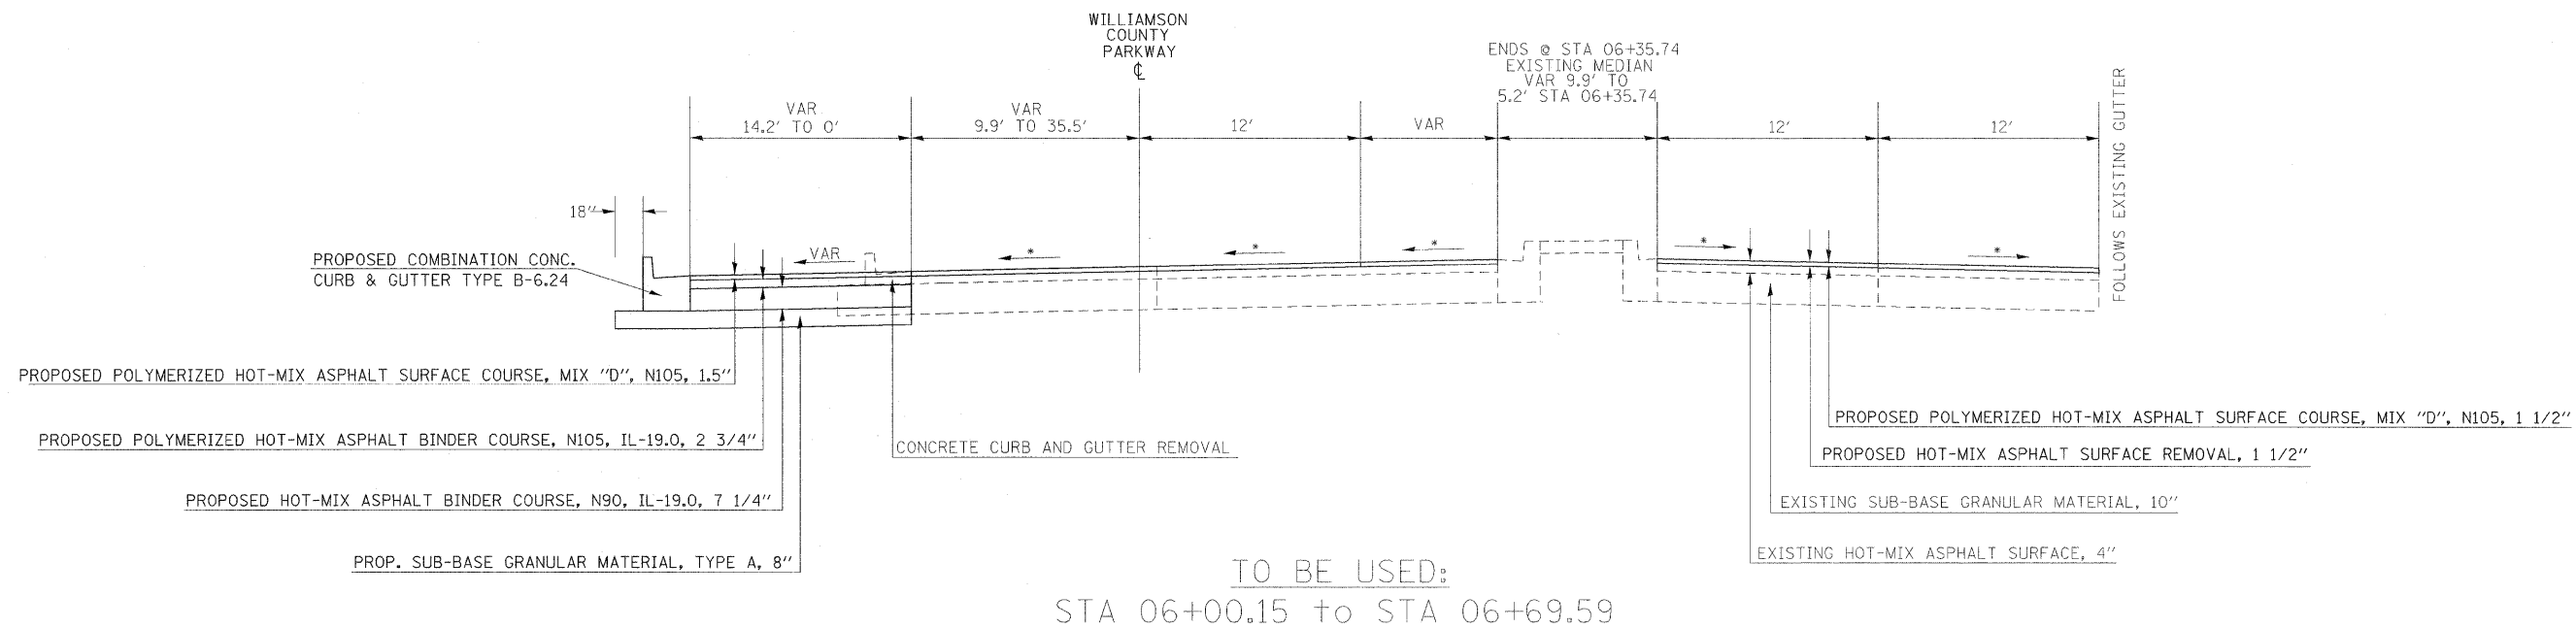

NOTE: SEE GEOMETRICS SHEET FOR EDGE OF PAVEMENT ELEVATIONS AROUND RADII  
\* MATCH EXISTING CROSS SLOPES

FILE NAME =	USER NAME = russellof	DESIGNED -	REVISED -	<b>STATE OF ILLINOIS DEPARTMENT OF TRANSPORTATION</b>	<b>TYPICAL SECTIONS-WILLIAMSON CO. PARKWAY</b>	F.A.P. RTE.	SECTION	COUNTY	TOTAL SHEETS	SHEET NO.
es:\pw\work\PWIDOT\RUSSELLCF\dms43738\d	2.78053.sht.typical.dgn	DRAWN -	REVISED -			SEC. NO. (IX-IN-1, TS-2)	WILLIAMSON	190	29	
	PLOT SCALE = 5.00' / 1"	CHECKED -	REVISED -			CONTRACT NO.				
	PLOT DATE = 5/5/2009	DATE -	REVISED -			SCALE:	SHEET NO. OF SHEETS	STA. TO STA.	FED. ROAD DIST. NO.	ILLINOIS FED. AID PROJECT