
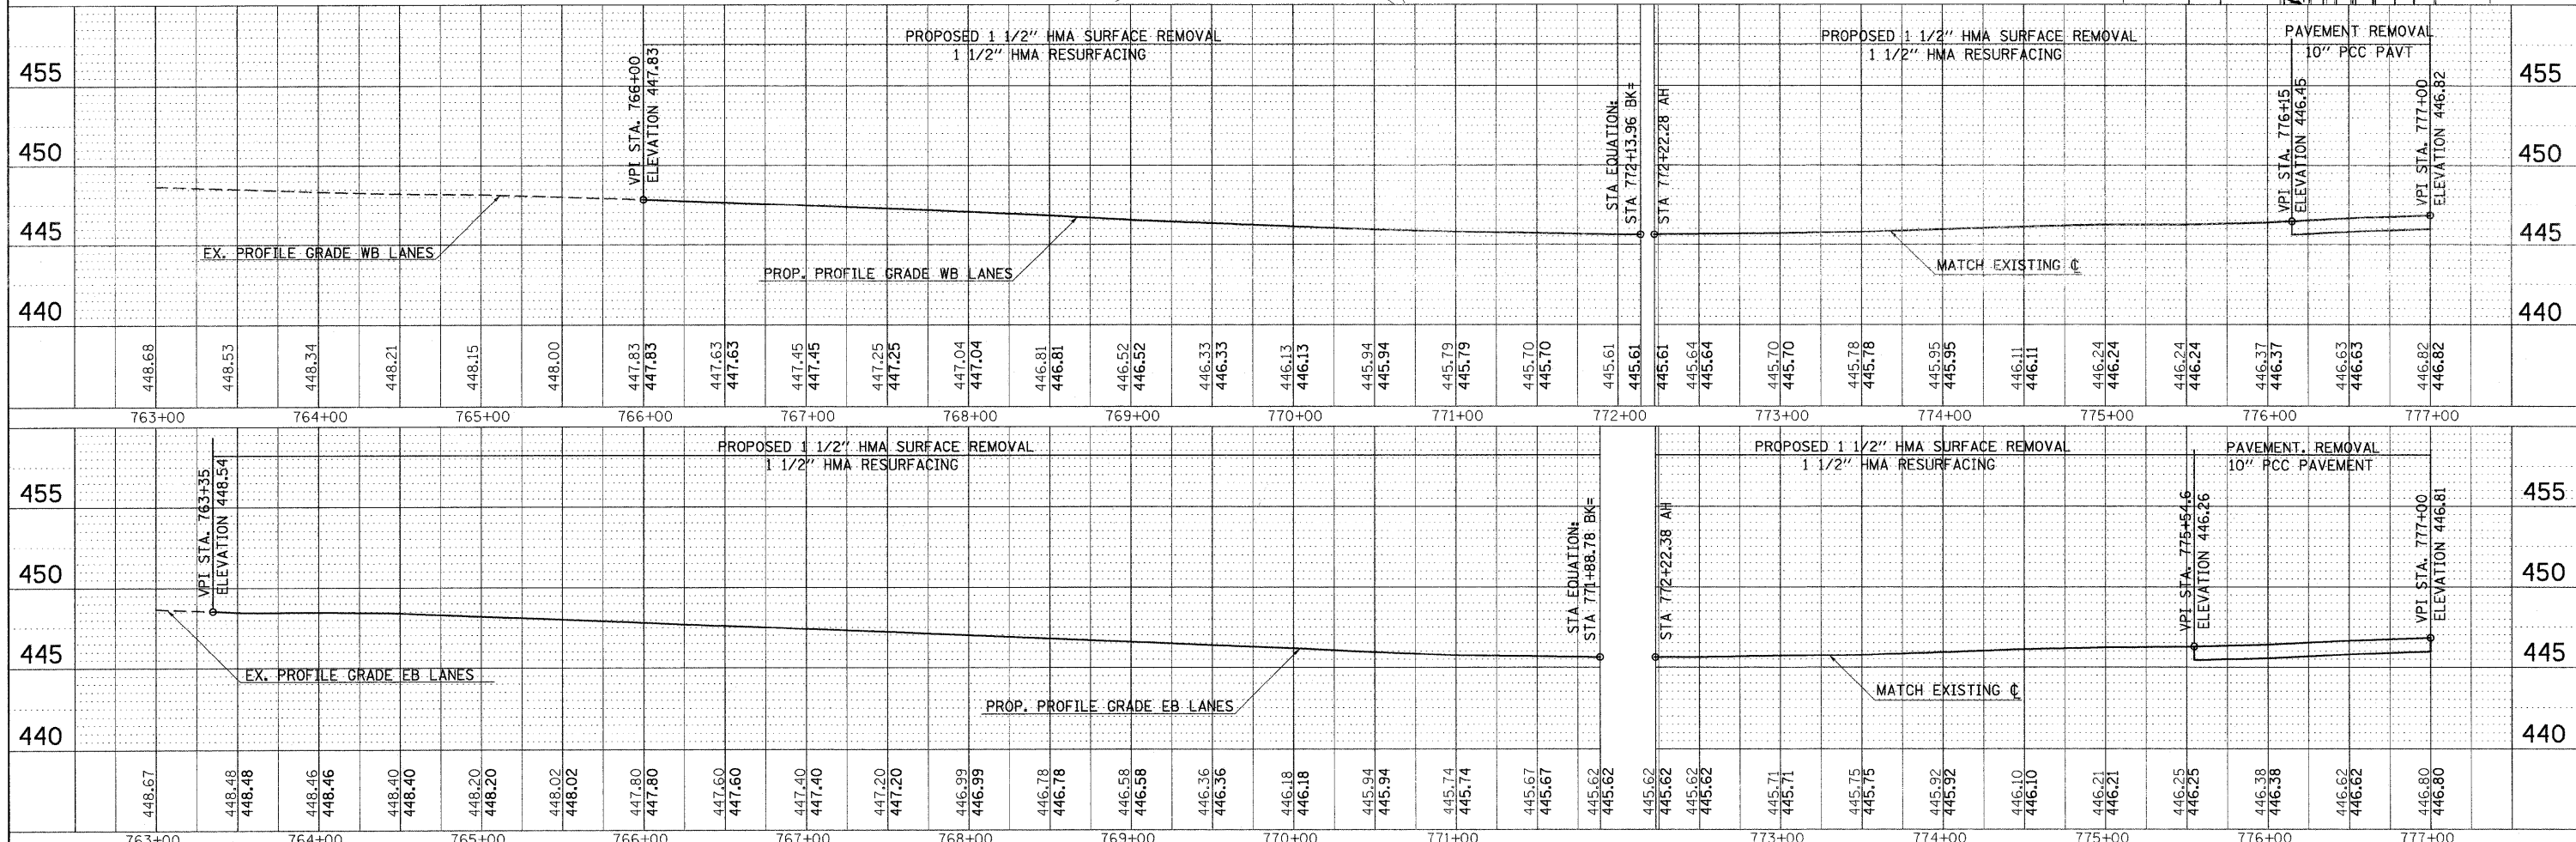


PLAN SURVEYED BY DATE  
 CHECKED BY  
 NOTE BOOK NO.  
 RT. OF WAY CHECKED BY  
 PAID FILE NAME

PROFILE SURVEYED BY DATE  
 CHECKED BY  
 NOTE BOOK NO.  
 STRUCTURE NOTATIONS CHKD

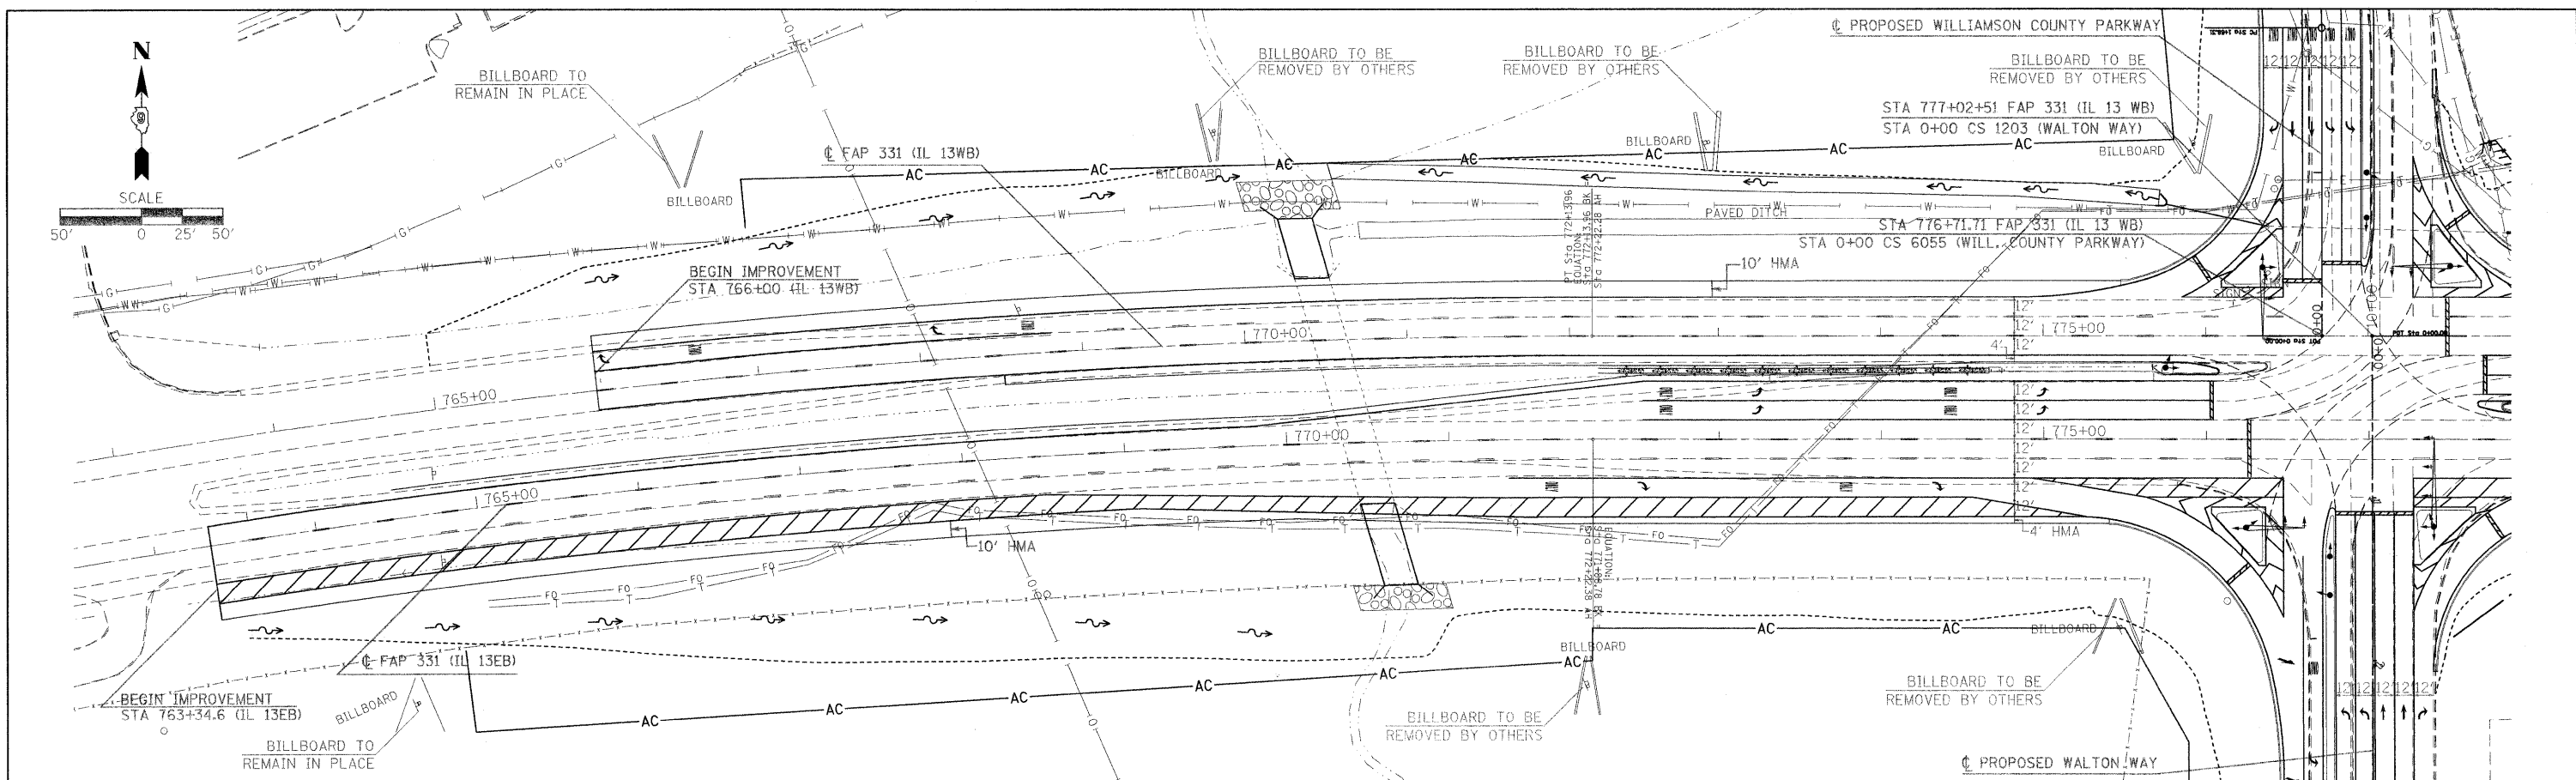

FIEL. BUREAU =	USER NAME = russellcf	DESIGNED -	REVISED -	<b>STATE OF ILLINOIS DEPARTMENT OF TRANSPORTATION</b>		<b>PLAN PROFILE - IL 13</b>		F.A.P. R.T.E. = 331	SECTION = SEC. NO. (IX-1IN-1, TS-2)	COUNTY = WILLIAMSON	TOTAL SHEETS = 190	SHEET NO. = 38	
PLOT SCALE = 50.0000' / IN.		DRAWN -	REVISED -					SCALE: 1"=50'		SHEET NO. OF SHEETS	STA. TO STA.	CONTRACT NO. 78053	
PLOT DATE = 8/3/2009		DRAWN -	REVISED -					FED. ROAD DIST. NO.		ILLINOIS FED. AID PROJECT			
		DRAWN -	REVISED -										