
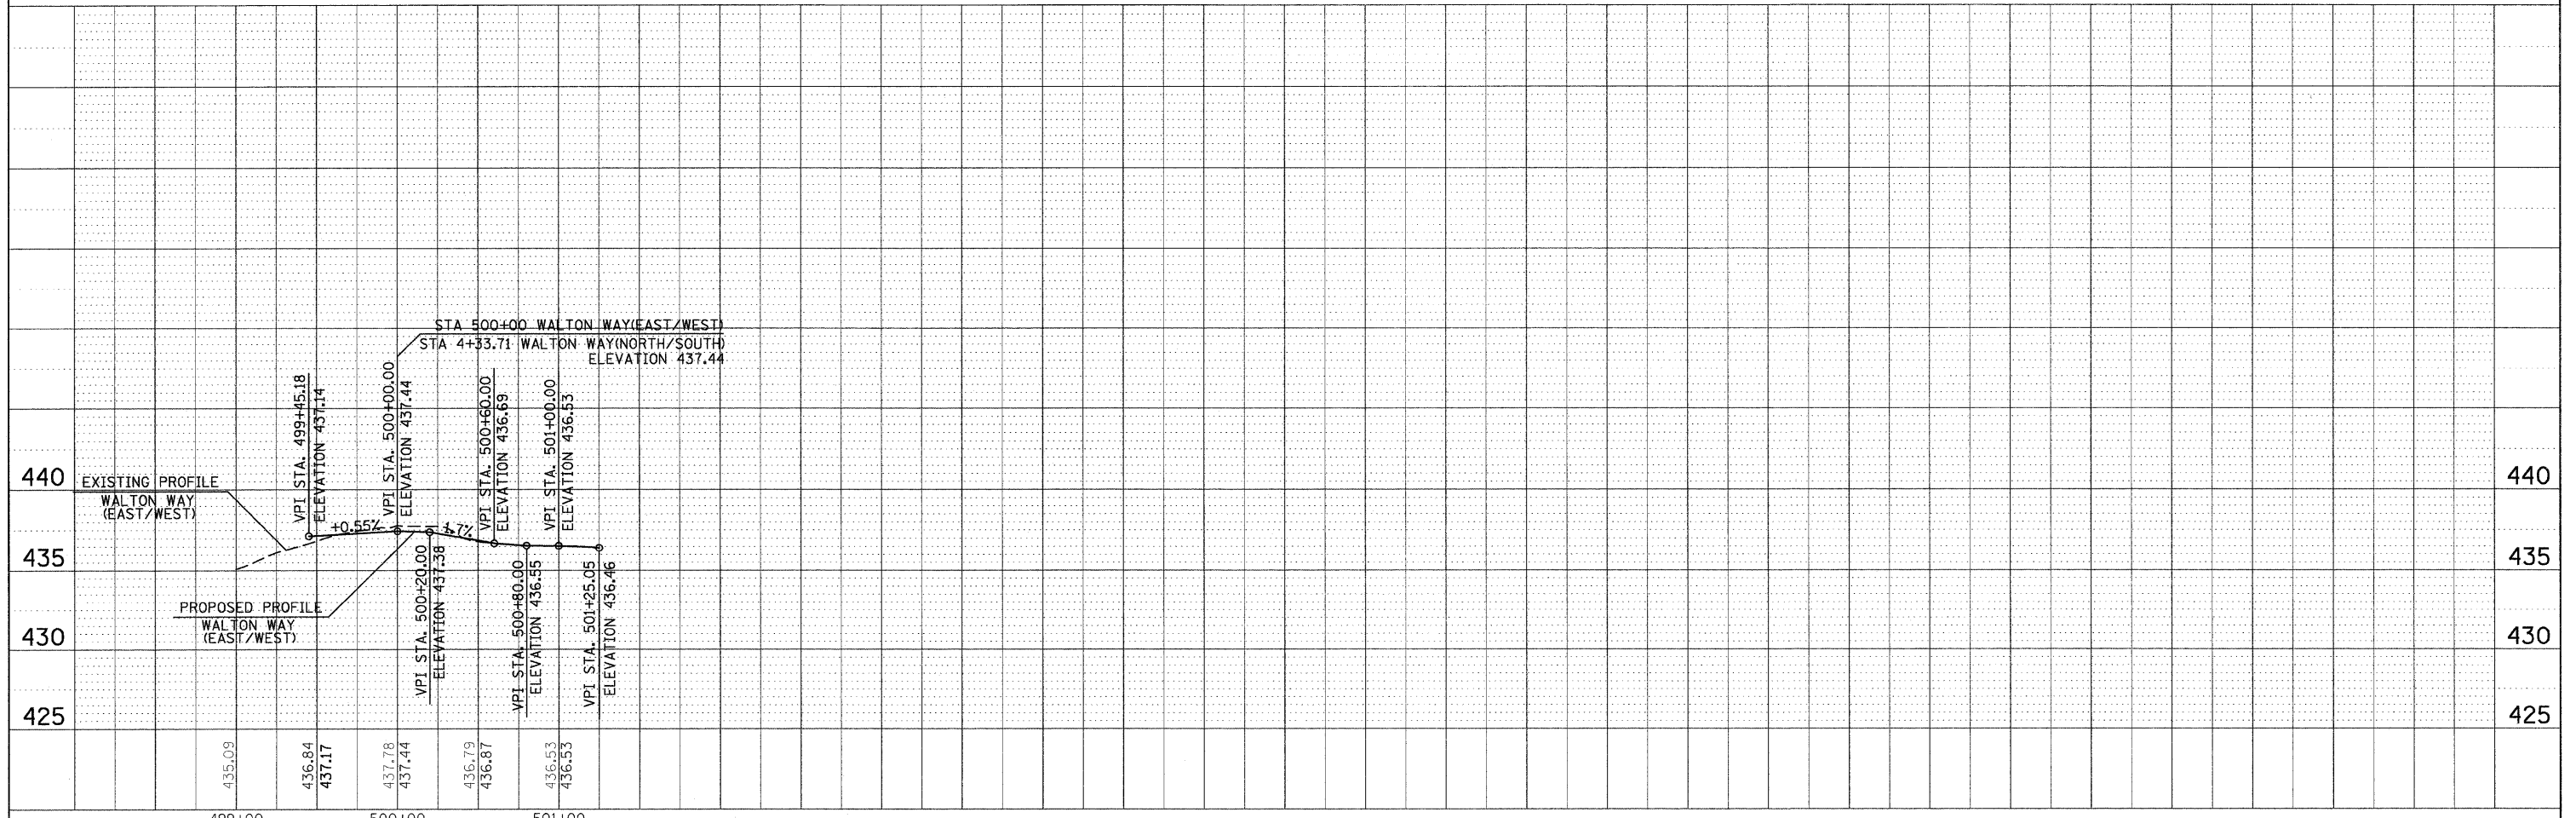
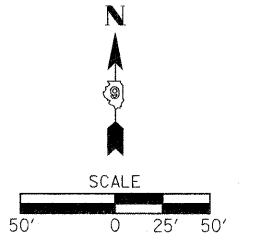


PLAN SURVEYED BY DATE  
 PLOTTED CHECKED BY  
 NOTE BOOK NO. OF WAY CHECKED  
 NO. STRUCTURE NOTATIONS CHKD

PROFILE SURVEYED BY DATE  
 PLOTTED CHECKED BY  
 NOTE BOOK NO. OF WAY CHECKED  
 NO. STRUCTURE NOTATIONS CHKD

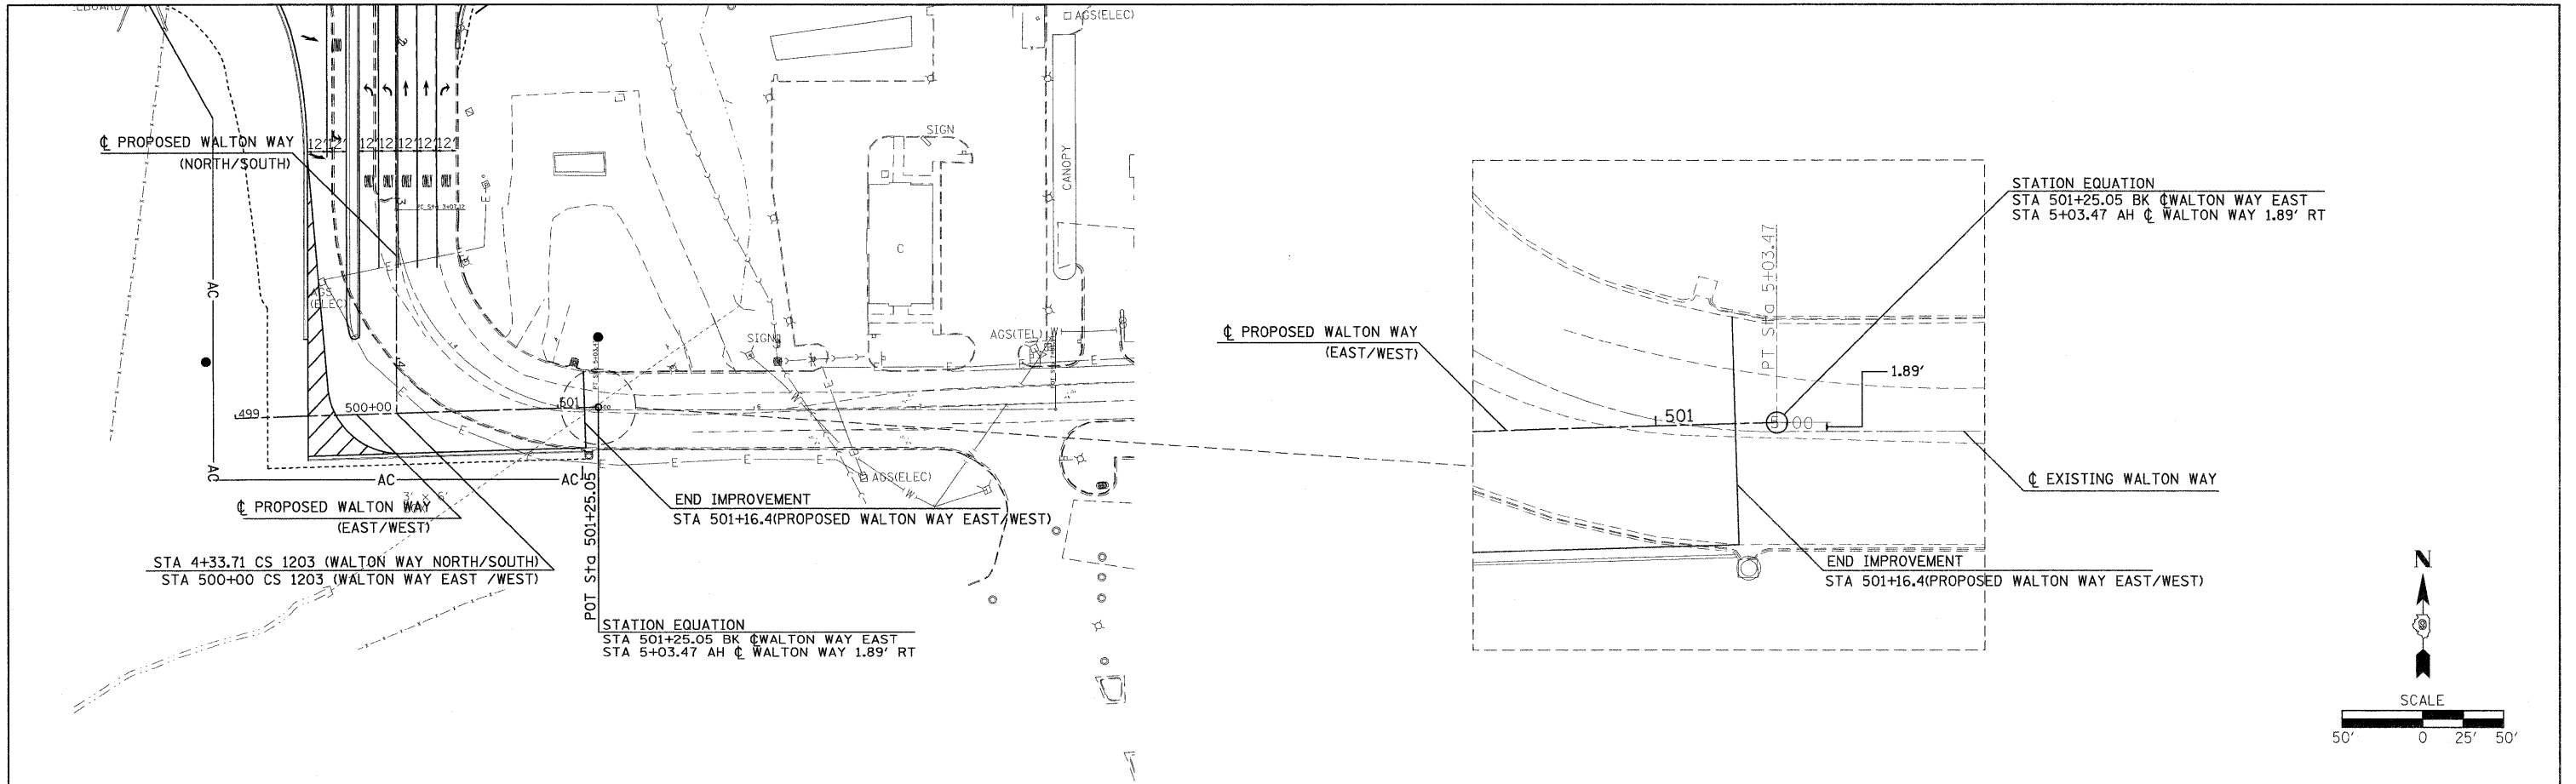

FILE NUMBER =	USER NAME = russellcf	DESIGNED -	REVISED -	<b>STATE OF ILLINOIS</b> <b>DEPARTMENT OF TRANSPORTATION</b>	<b>PLAN PROFILE - WALTON WAY EAST/WEST</b> SCALE: 1"=50' SHEET NO. OF SHEETS STA. TO STA.	F.A.P. RTE.	SECTION	COUNTY	TOTAL SHEETS	SHEET NO.	
PROJECT NUMBER =	DATE = 5/6/2008	DRAWN -	REVISED -			331	SEC. NO. (IX-11N-1, TS-2)	WILLIAMSON	190	41	
PLLOT SCALE = 5/8"=20' / 1"	DATE = 5/6/2008	CHECKED -	REVISED -			CONTRACT NO. 78053					
PLLOT DATE = 5/6/2008	DATE = 5/6/2008	DATE = 5/6/2008	REVISED -			FED. ROAD DIST. NO. ILLINOIS FED. AID PROJECT					