


DATE	
BY	
FINAL SURVEY	
FLIPPED	
NOTE BOOK	
AREAS CHECKED	
NO.	

DATE	
BY	
ORIGINAL SURVEY	
FLIPPED	
NOTE BOOK	
AREAS CHECKED	
NO.	

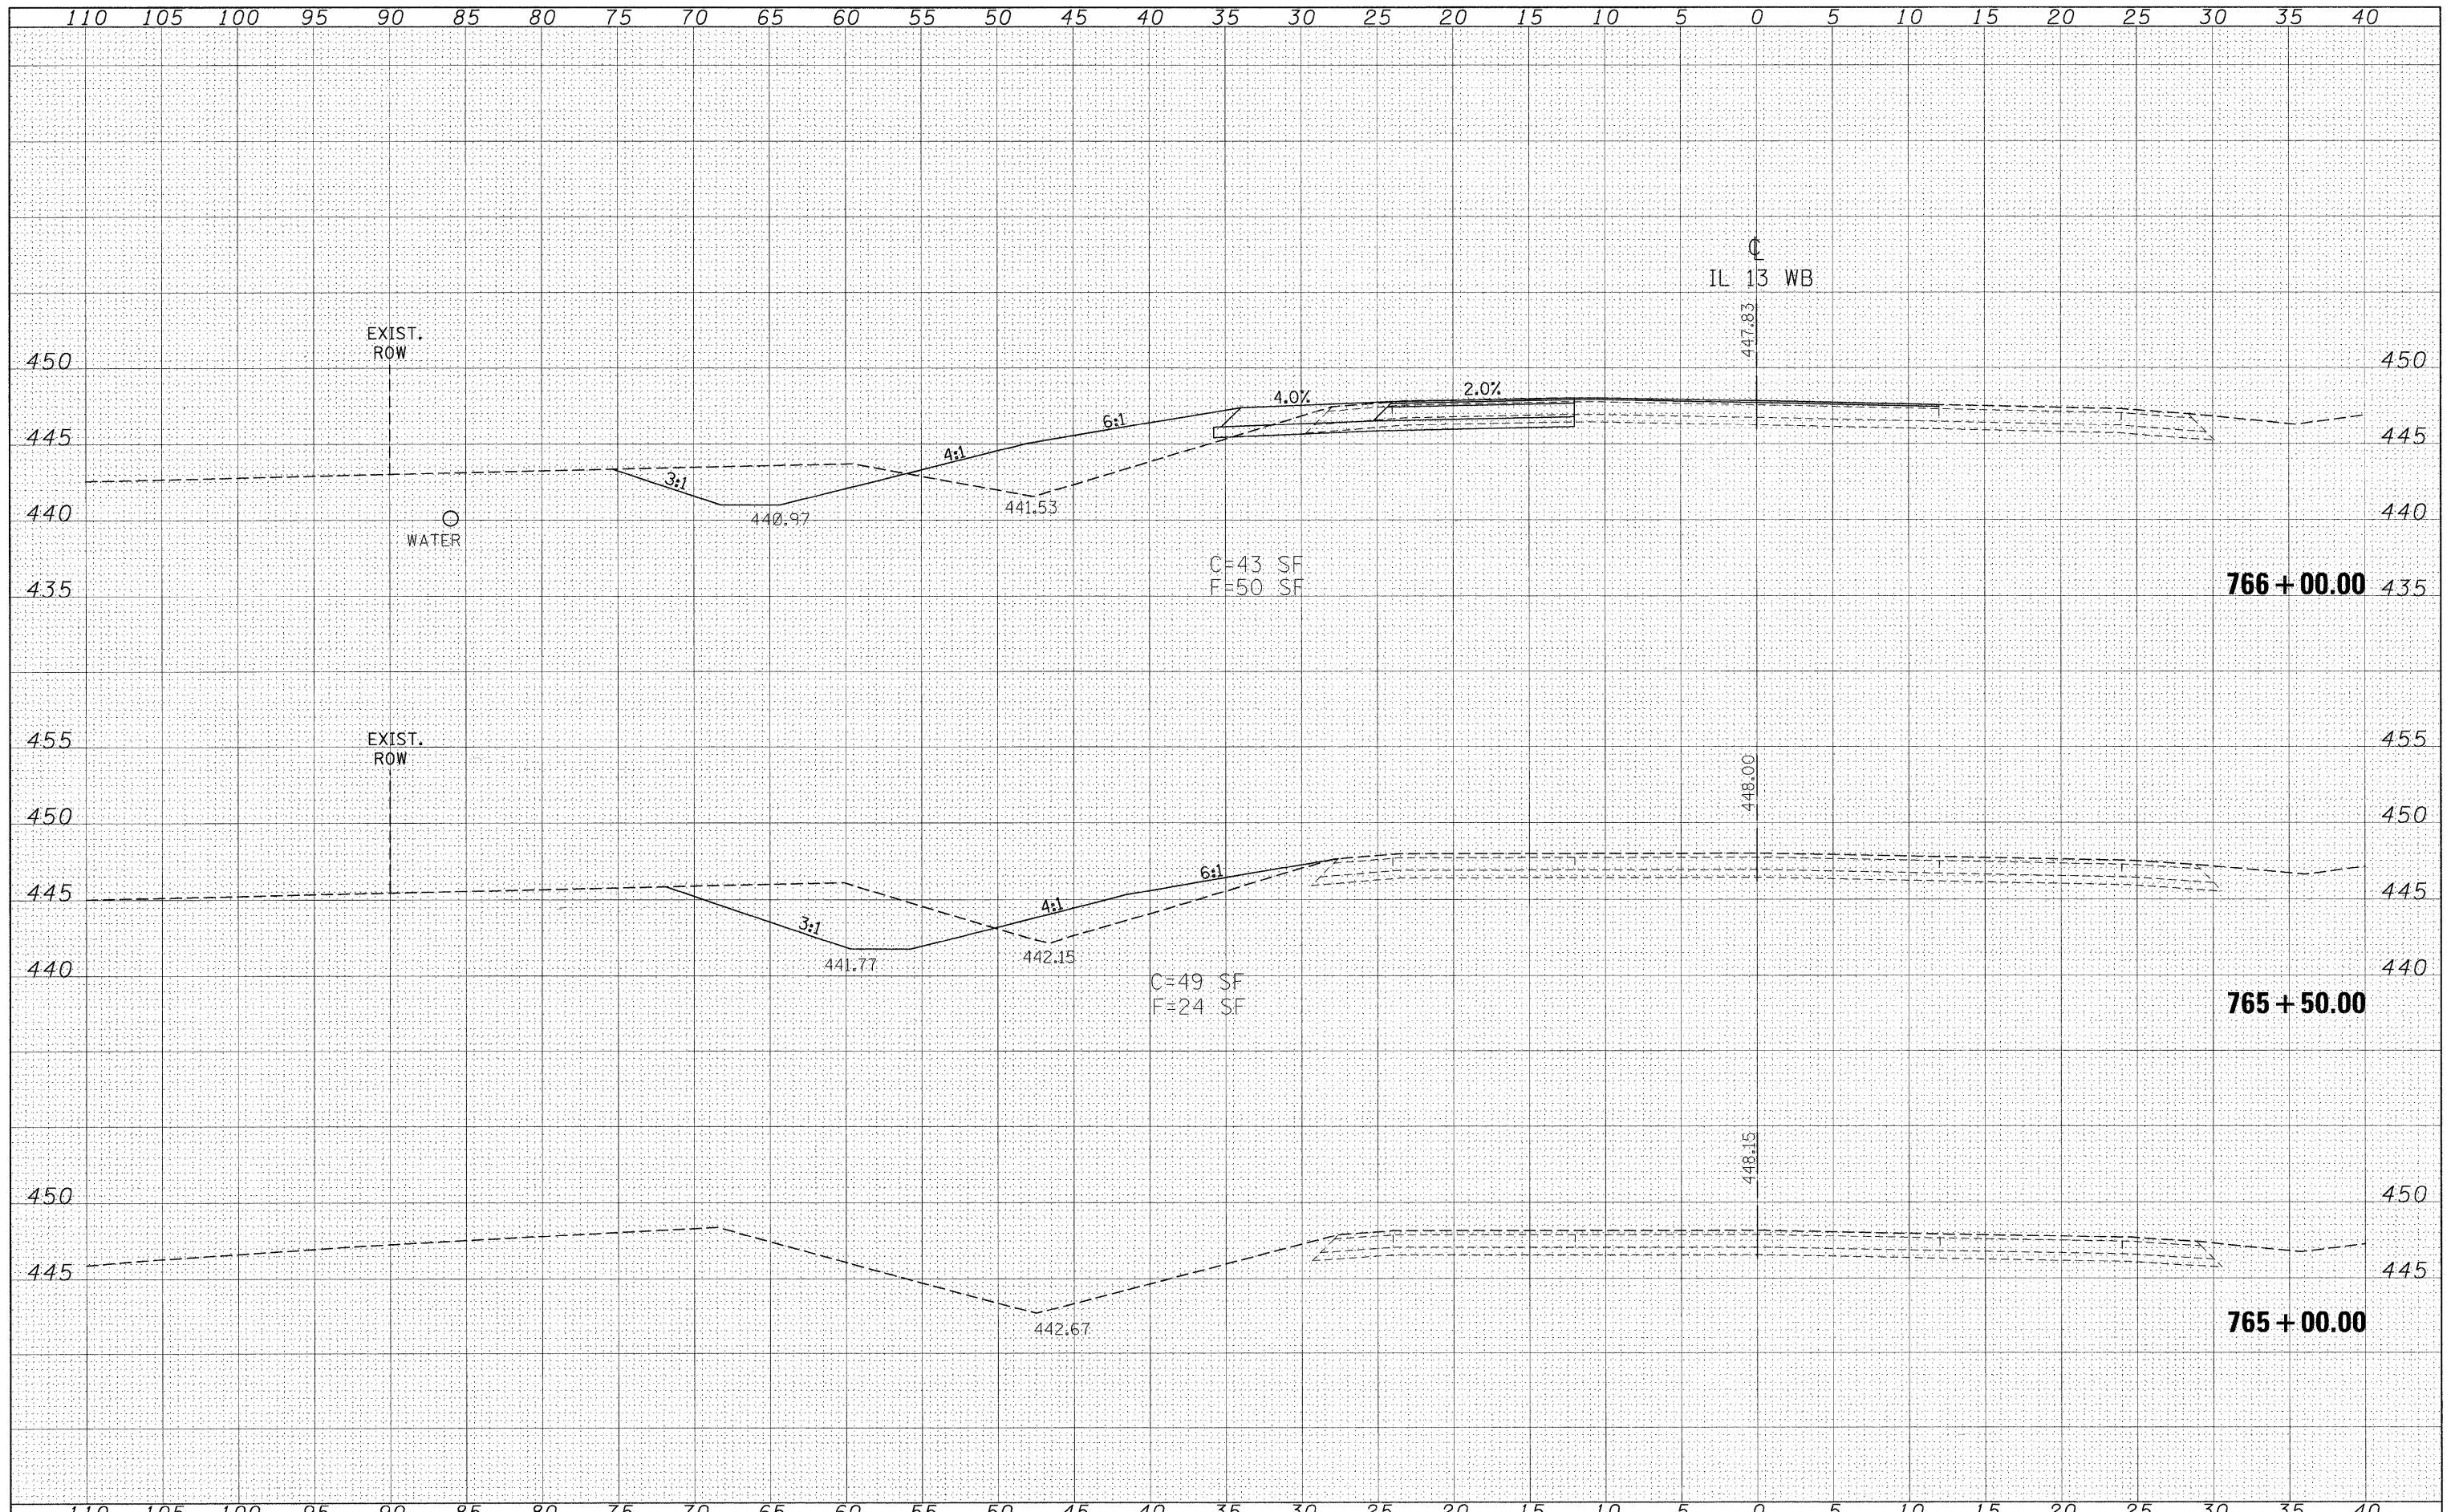

FILE NAME = c:\pwwork\pwwork\RWIDOT\RUSSELLCF\dms43738\d9.78053\wbxshh.dgn  
 USER NAME = russellcf  
 PLOT SCALE = 5,0000 "/ IN.  
 PLOT DATE = 5/6/2009

DESIGNED -  
 DRAWN -  
 CHECKED -  
 DATE -

REVISED -  
 REVISED -  
 REVISED -  
 REVISED -

**STATE OF ILLINOIS  
 DEPARTMENT OF TRANSPORTATION**

**IL 13 WESTBOUND CROSS SECTIONS**

SCALE: 1"=5' SHEET NO. OF SHEETS STA. 763+00.00 TO STA. 766+00.00

F.A.P. RTE.	SECTION	COUNTY	TOTAL SHEETS	SHEET NO.
331	SEC. NO (IX-1)N-1, TS-2	WILLIAMSON	193	107
CONTRACT NO. 78053				
FED. ROAD DIST. NO. ILLINOIS FED. AID PROJECT				